

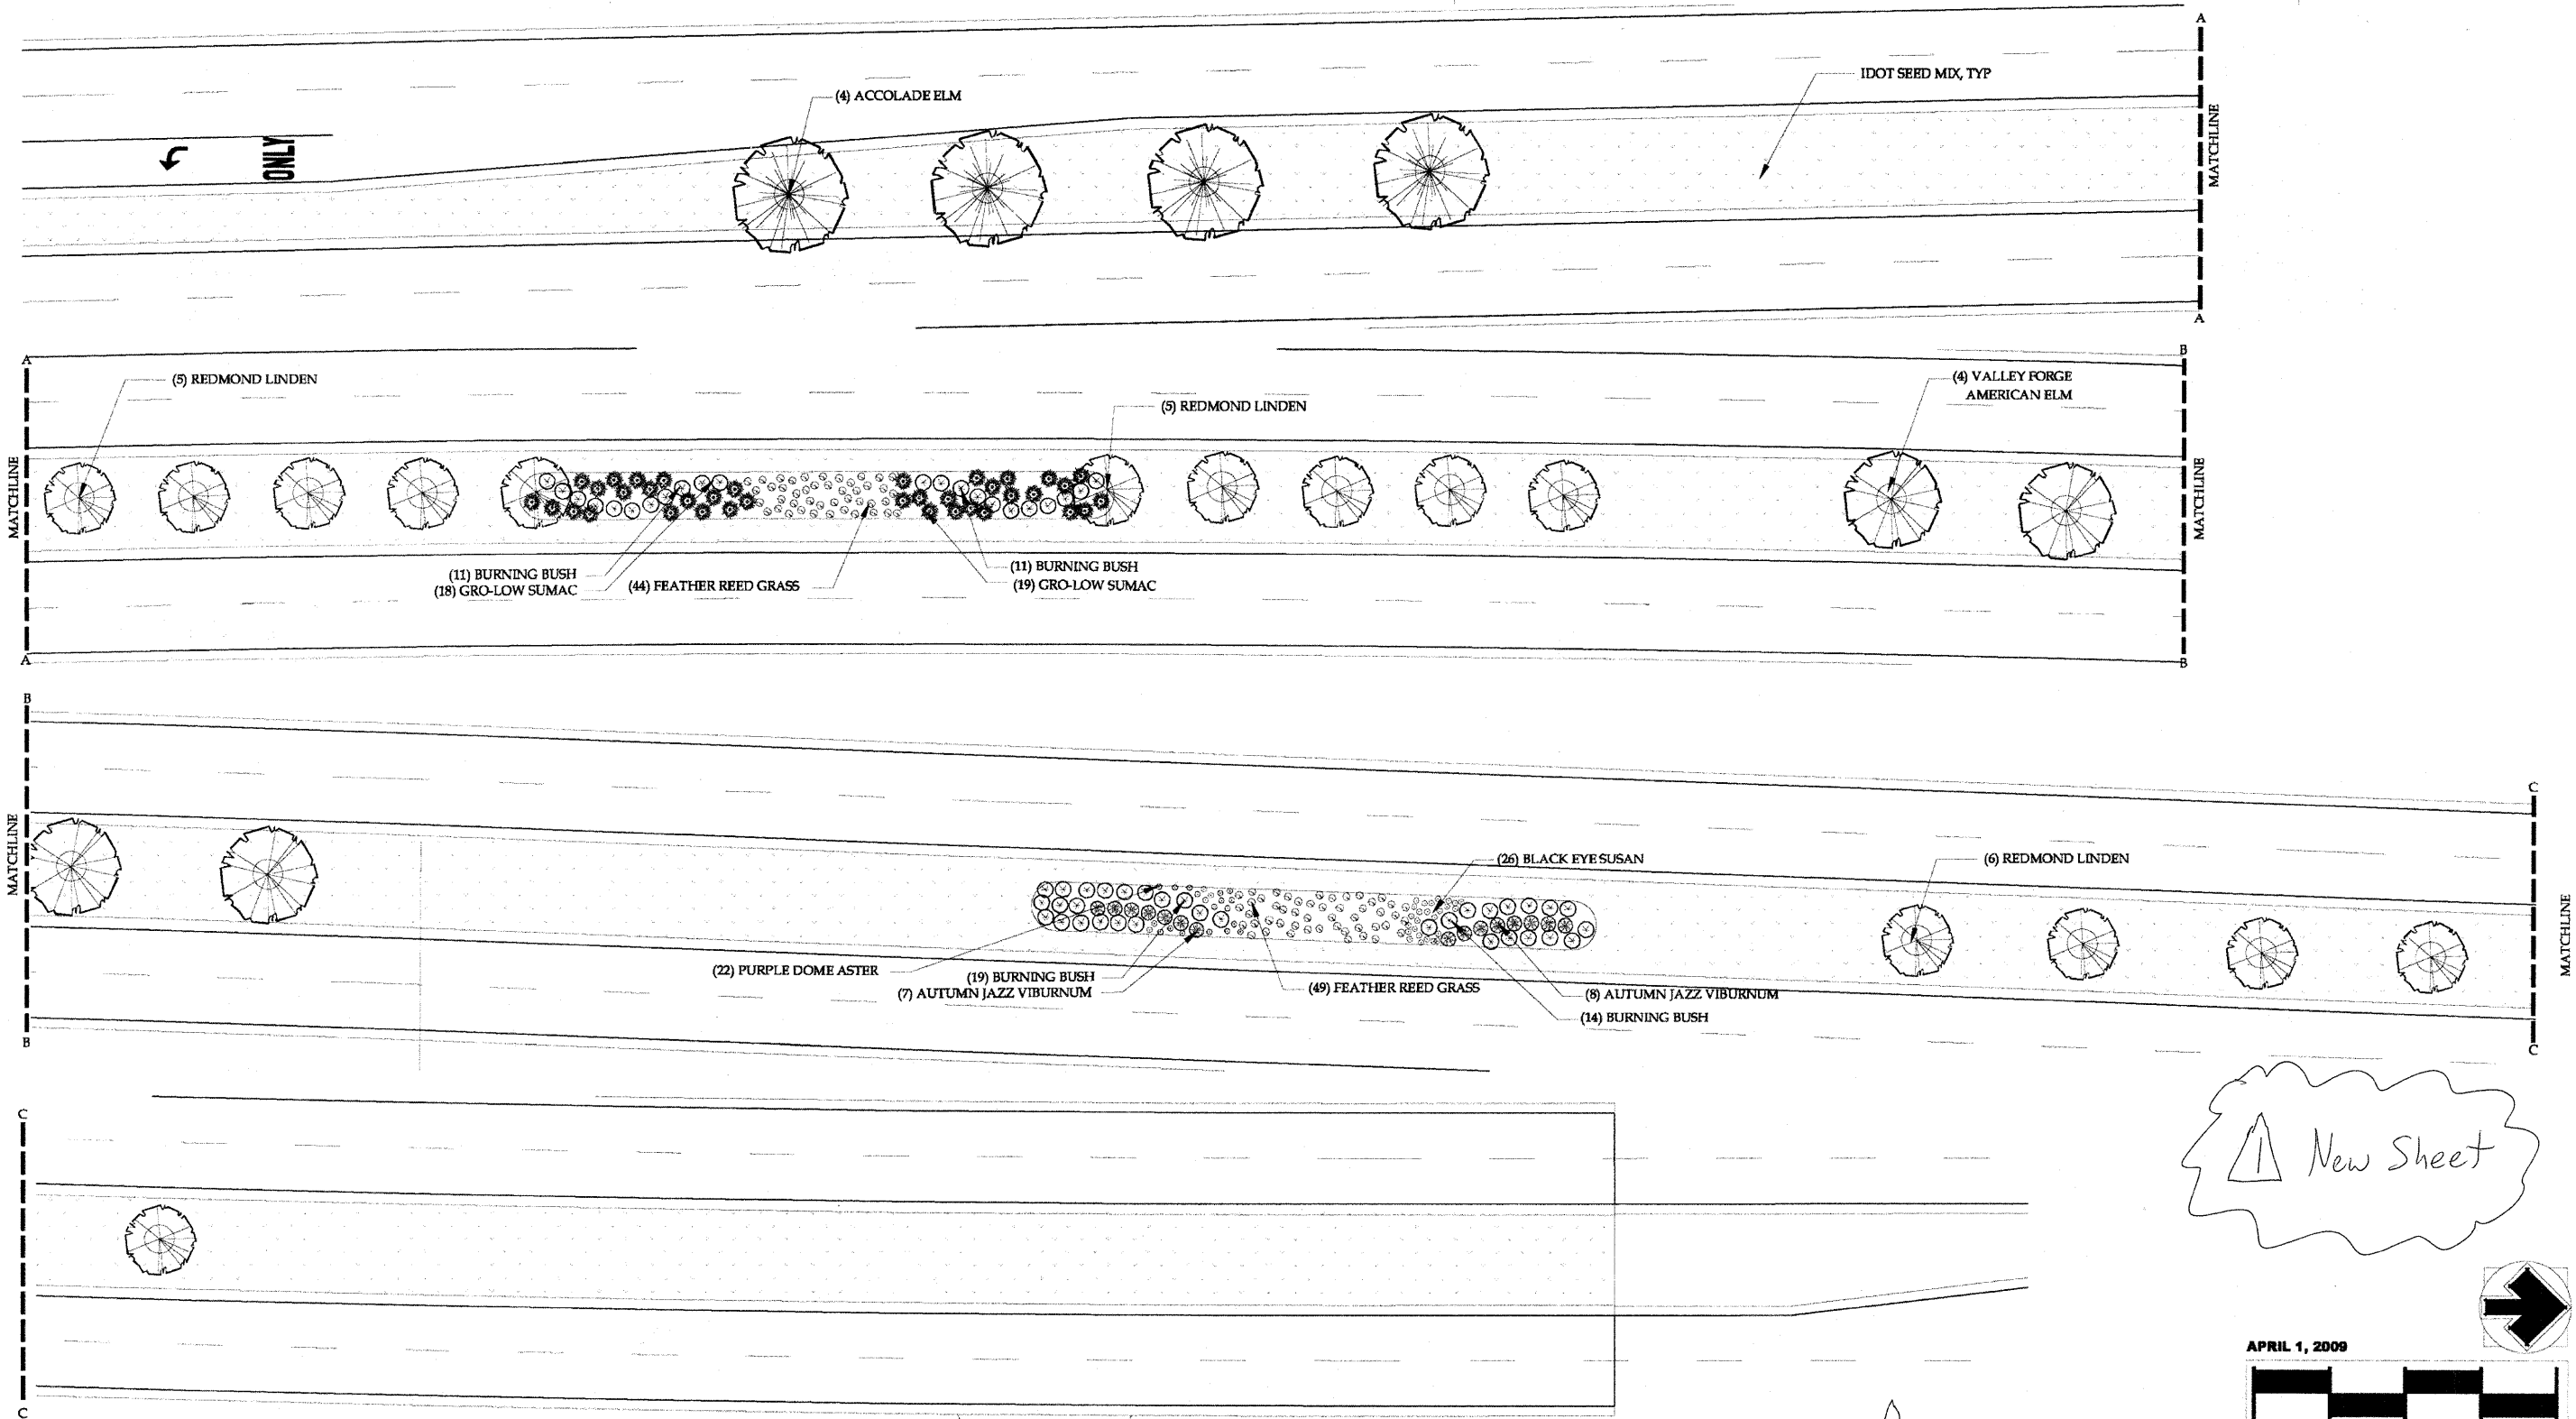


VILLAGE OF GRAYSLAKE ROUTE 45 MEDIAN PLANTING

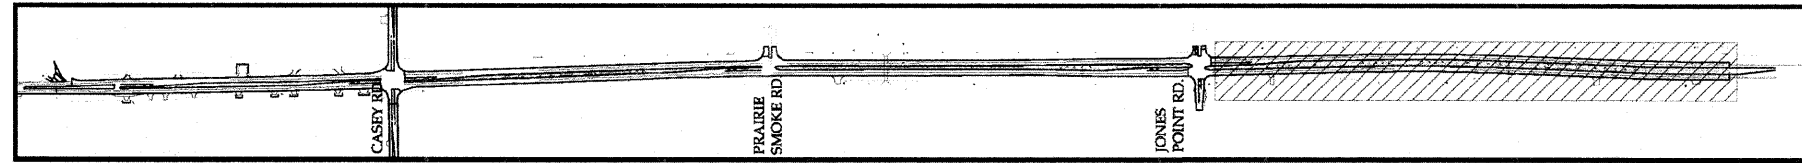

▲ New Sheet

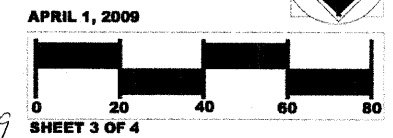

▲ Addendum 1 April, 2009

FILE NAME = W:\emai1\US45\RT45MedianPlanting.dgn	USER NAME = lejan	DESIGNED -	REVISED -	STATE OF ILLINOIS DEPARTMENT OF TRANSPORTATION	Landscaping Plan	F.A.D. RTE.	SECTION	COUNTY	TOTAL SHEETS	SHEET NO.
	PLOT SCALE = 50,0000' / IN.	DRAWN -	REVISED -			344	146-15047) WRS-3	Lake	176	93C
	PLOT DATE = 4/6/2009	CHECKED -	REVISED -			U.S. Route 45 Reconstruction		CONTRACT NO. 60957		
		DATE -	REVISED -			ILLINOIS FED. AID PROJECT				