

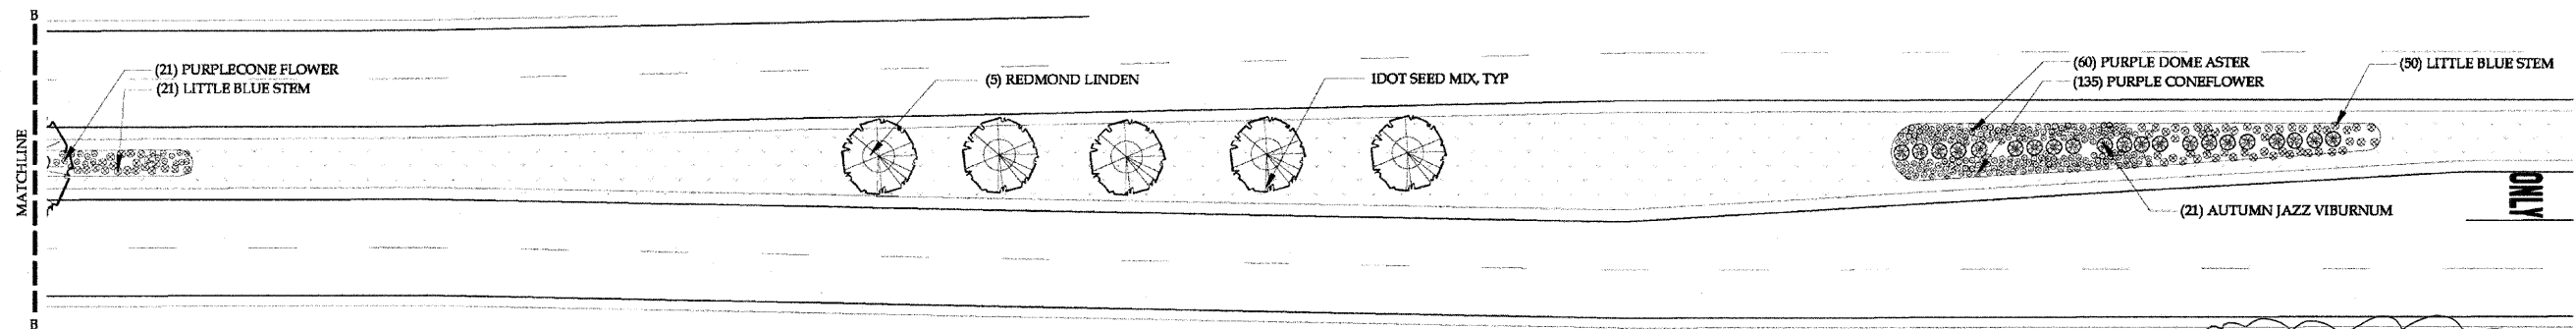
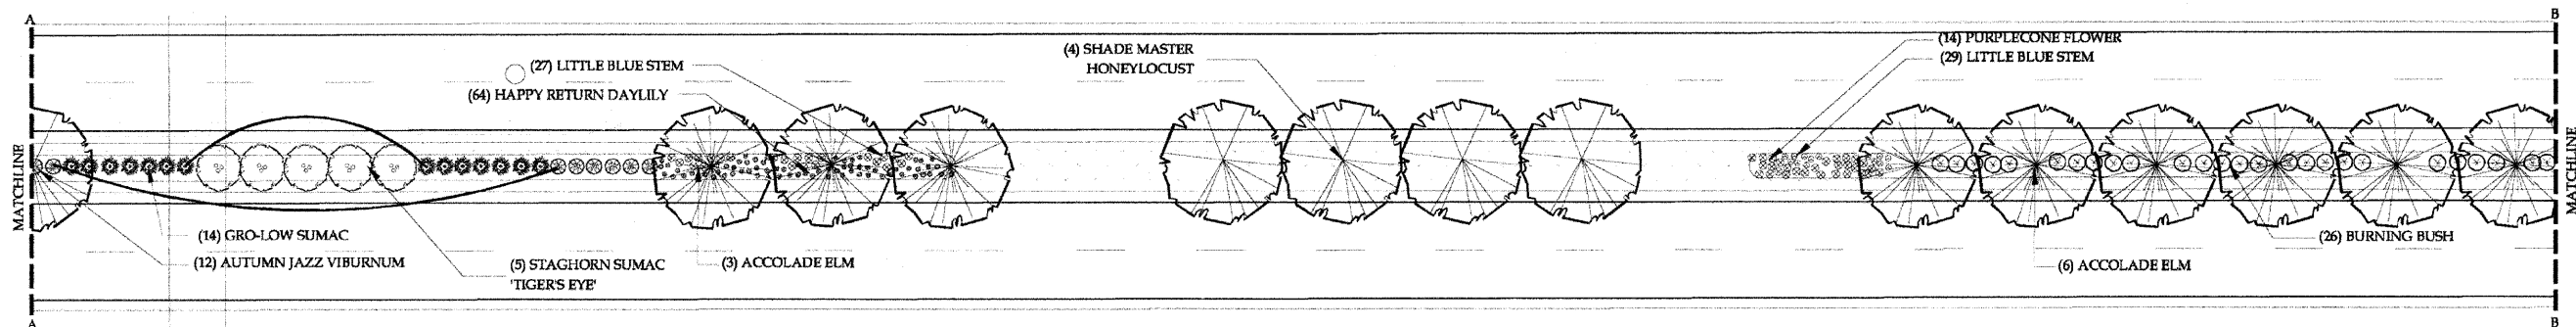


VILLAGE OF GRAYSLAKE ROUTE 45 MEDIAN PLANTING

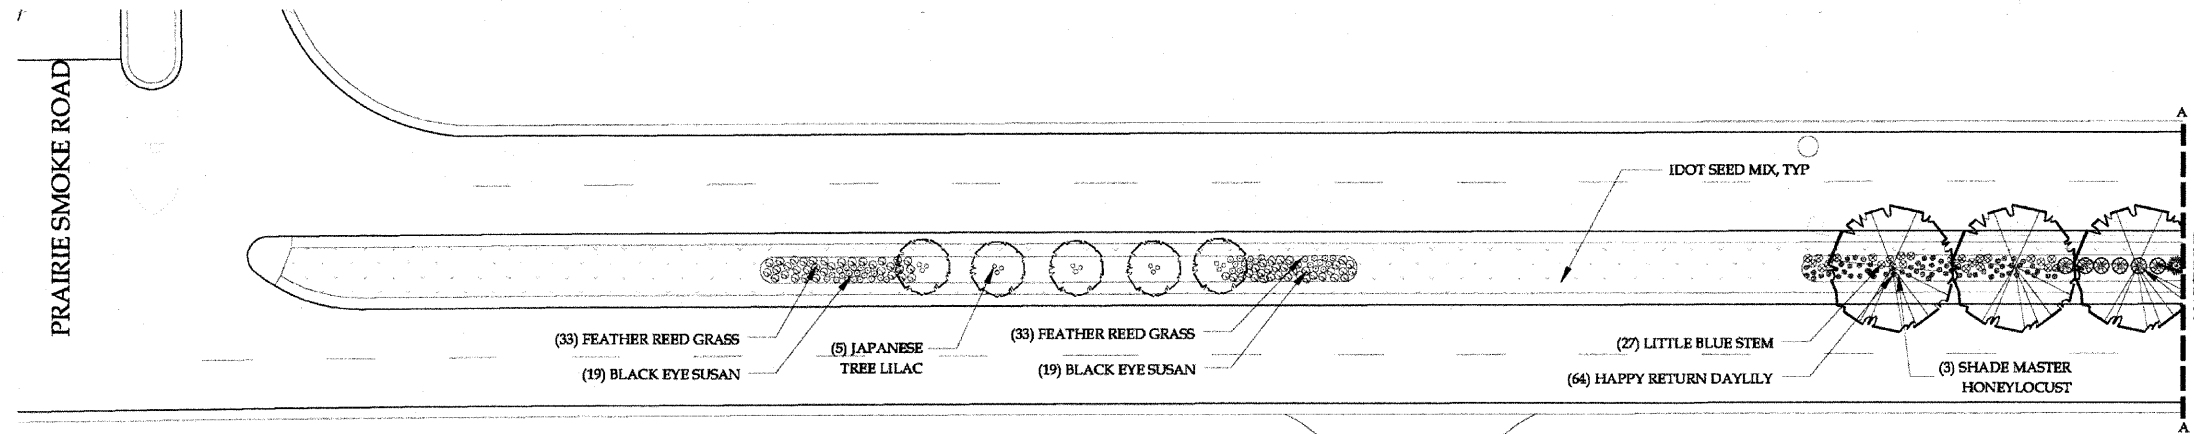

529 N. BARRON BLVD.
GRAYSLAKE, IL 60030
847.223.1891
847.223.1892 (FAX)
info@3lddesignstudio.com

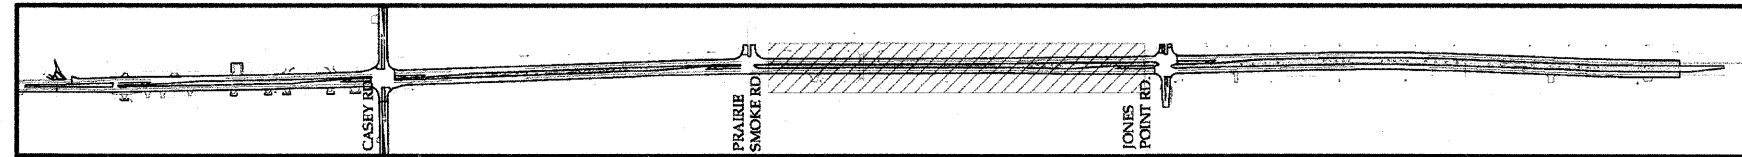

▲ New Sheet



APRIL 1, 2009



▲ Addendum 1 April 7, 2009

FILE NAME = W:\vma\1\US45\Rt45MedianPlanting.dgn	USER NAME = lqjso	DESIGNED -	REVISED -	STATE OF ILLINOIS DEPARTMENT OF TRANSPORTATION	Landscaping Plan	F.A.P. RTE.	SECTION	COUNTY	TOTAL SHEETS	SHEET NO.	
	PLOT SCALE = 50.0000' / IN.	DRAWN -	REVISED -			344	(46-15 847) WRS-3	Lake	176	93	
	PLOT DATE = 4/6/2009	CHECKED -	REVISED -			U.S. 45 Reconstruction					
		DATE -	REVISED -			ILLINOIS FED. AID PROJECT					
SCALE: SHEET NO. OF SHEETS STA. TO STA.						CONTRACT NO. 60957					