


PROPOSED TYPICAL SECTION AT CULVERT (LOOKING NORTH)

STA. 85+50.94 TO STA. 86+21.02
NEW STRUCTURE NO. 016-2848

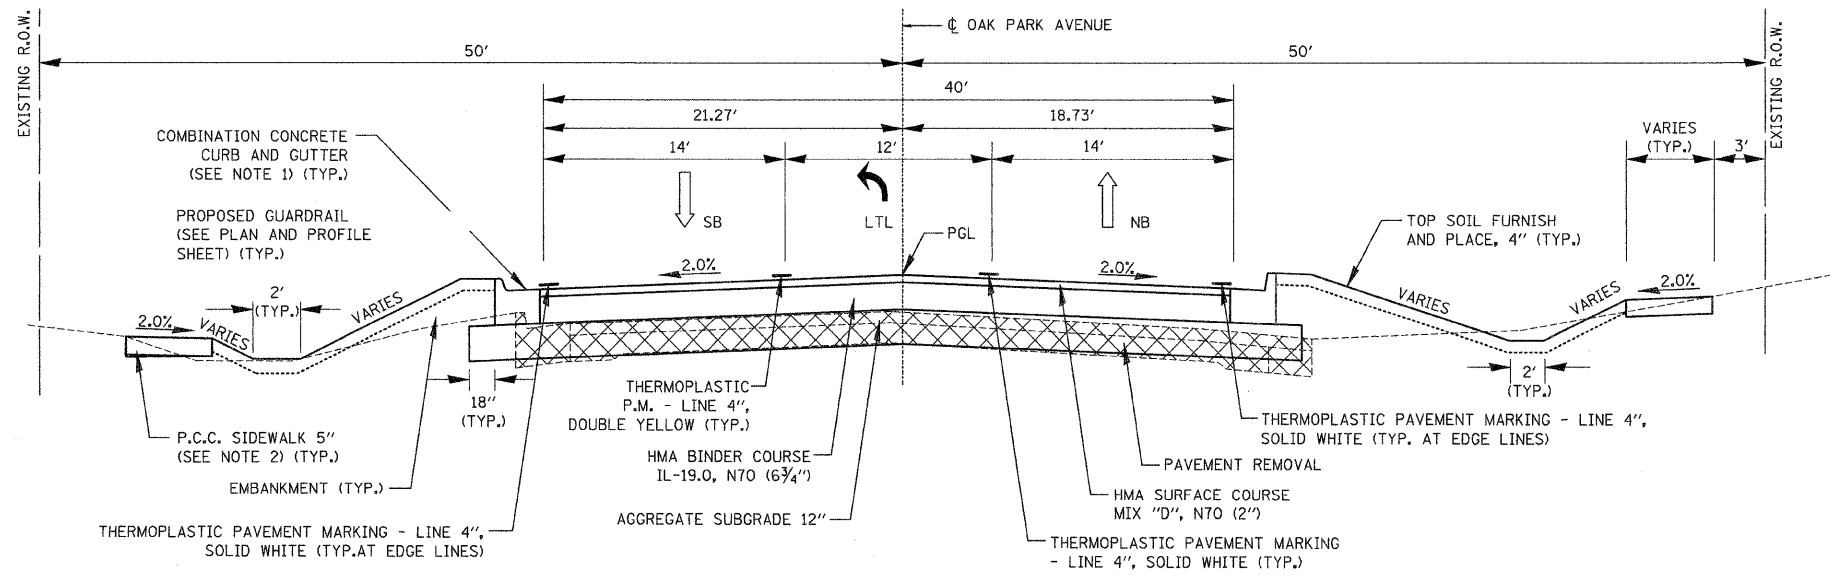

PROPOSED TYPICAL SECTION (LOOKING NORTH)

STA. 87+00.00 TO STA. 91+55.94

- NOTE 1:
B6.12 COMBINATION CONCRETE CURB AND GUTTER:
STA. 90+94.06 LT TO STA. 91+34.06 LT
STA. 90+81.62 RT TO STA. 91+41.62 RT
- B6.24 COMBINATION CONCRETE CURB AND GUTTER:
STA. 87+00.00 LT TO STA. 90+94.06 LT
STA. 87+00.00 RT TO STA. 90+81.62 RT
- NOTE 2:
PCC SIDEWALK 5" (5' WIDE):
STA. 87+45.00 LT TO STA. 91+31.91 LT
STA. 87+00.00 RT TO STA. 91+40.04 RT
- PCC SIDEWALK 5" (5' TO 8' TRANSITION):
STA. 87+00.00 LT TO STA. 87+45.00 LT

FILE NAME = ...ND168C07-shd-typical_R1.dgn	USER NAME = Plotted by Administrator	DESIGNED - ST	REVISED - 4/10/2009	STATE OF ILLINOIS DEPARTMENT OF TRANSPORTATION	TYPICAL SECTIONS OAK PARK AVENUE OVER UNION DRAINAGE DITCH			F.A.U. RTE. 2774	SECTION 0306T	COUNTY COOK	TOTAL SHEETS 55	SHEET NO. 8
PLOT SCALE = 5.0000' / IN.	CHECKED - FL	DRAWN - ST	REVISED -		SCALE: N.T.S.	SHEET NO. OF SHEETS	STA. 87+00.00 TO STA. 92+72.60	CONTRACT NO. 60C07				
PLOT DATE = 4/13/2009	DATE - 10/2008	REVISOR -	REVISOR -		FED. ROAD DIST. NO. ILLINOIS FED. AID PROJECT							