

PROPOSED TYPICAL SECTION (LOOKING NORTH)

STA. 81+97.89 TO STA. 85+00.00

NOTE 1:
 B6.12 COMBINATION CONCRETE CURB AND GUTTER:
 STA. 83+21.74 RT TO STA. 83+71.75 RT
 STA. 84+22.24 RT TO STA. 85+00.00 RT
 STA. 82+59.93 LT TO STA. 82+98.48 LT


B6.24 COMBINATION CONCRETE CURB AND GUTTER:
 STA. 82+98.48 LT TO STA. 85+00.00 LT

NOTE 2:
 PCC SIDEWALK 5" (5' WIDE):
 STA. 82+62.81 LT TO STA. 84+10.00, LT

PCC SIDEWALK 5" (5' TO 8' TRANSITION):
 STA. 84+10.00 LT TO STA. 84+50.00 LT
 STA. 84+23.82 LT TO STA. 85+00.00 RT

PCC SIDEWALK 5" (8' WIDE):
 STA. 84+50.00 LT TO STA. 85+00.00, LT

NOTE 3:
 HMA SHOULDERS, 8"
 STA. 81+97.89 RT TO STA. 82+98.77 RT (4')
 STA. 81+97.89 LT TO STA. 82+40.33 LT (4' & VARIES)

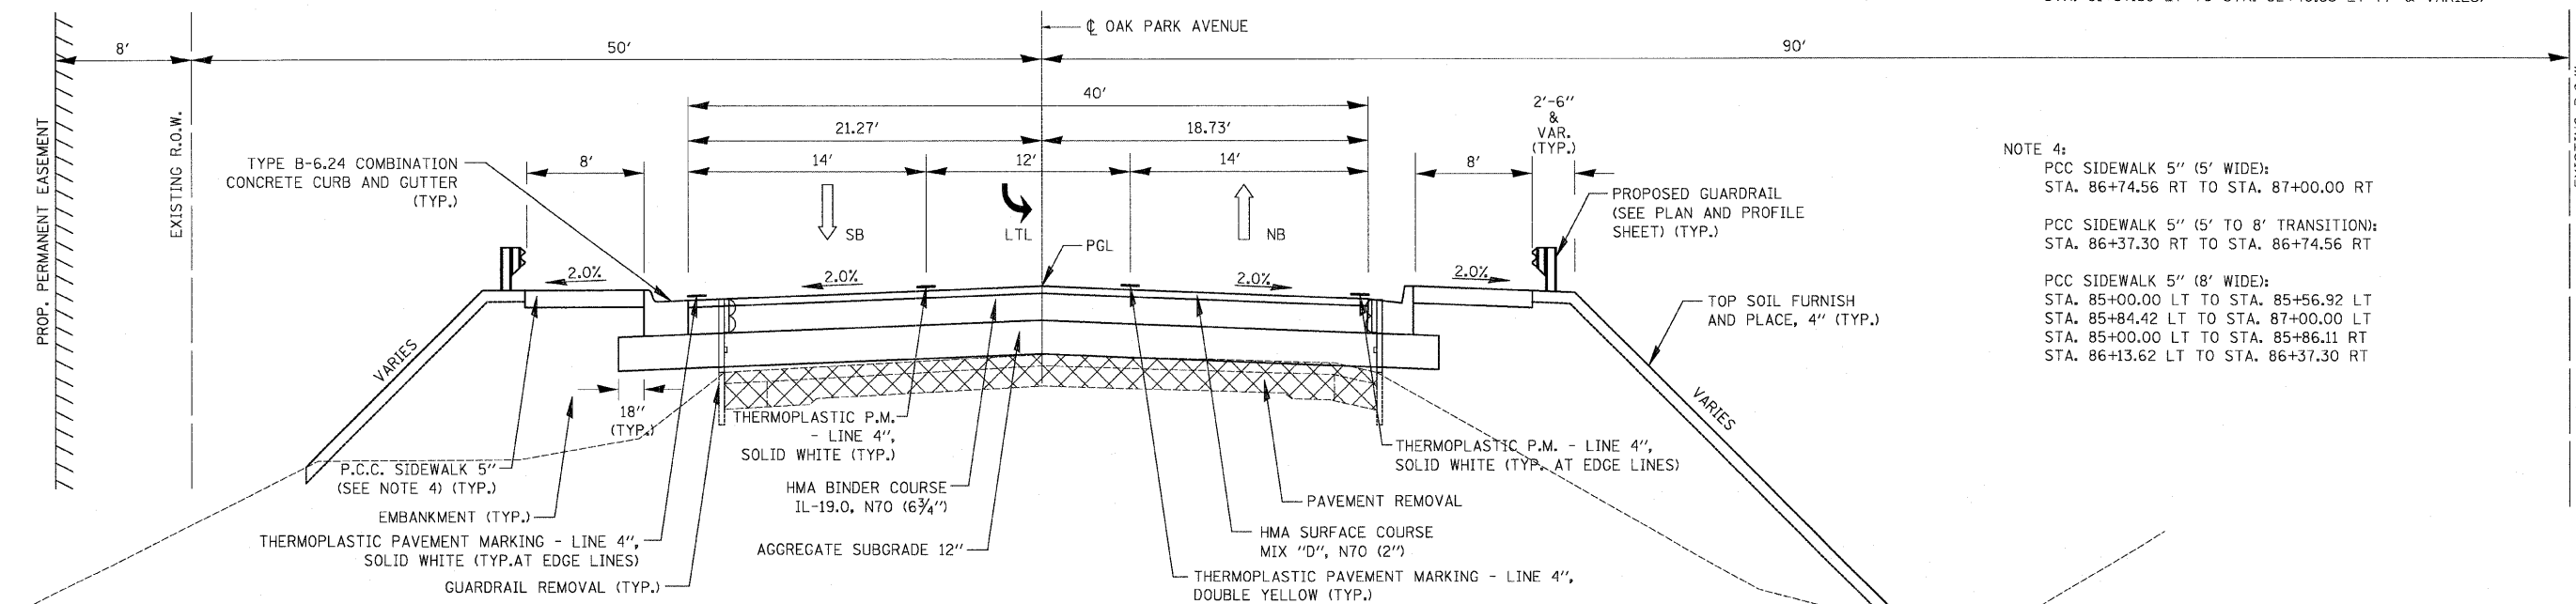

PROPOSED TYPICAL SECTION (LOOKING NORTH)

STA. 85+00.00 TO STA. 85+50.94 & STA. 86+21.02 TO STA. 87+00.00

NOTE 4:
 PCC SIDEWALK 5" (5' WIDE):
 STA. 86+74.56 RT TO STA. 87+00.00 RT

PCC SIDEWALK 5" (5' TO 8' TRANSITION):
 STA. 86+37.30 RT TO STA. 86+74.56 RT

PCC SIDEWALK 5" (8' WIDE):
 STA. 85+00.00 LT TO STA. 85+56.92 LT
 STA. 85+84.42 LT TO STA. 87+00.00 LT
 STA. 85+00.00 LT TO STA. 85+86.11 RT
 STA. 86+13.62 LT TO STA. 86+37.30 RT

FILE NAME =
 ...D160C07-sh1-typical.dgn

USER NAME = Plotted by flin

DESIGNED - ST
 DRAWN - ST

REVISED -
 REVISED -
 REVISED -
 REVISED -

PLOT SCALE = 5.0000" / IN.
 PLOT DATE = 12/9/2008

CHECKED - FL
 DATE - 10/2008

STATE OF ILLINOIS
 DEPARTMENT OF TRANSPORTATION

TYPICAL SECTIONS
 OAK PARK AVENUE OVER UNION DRAINAGE DITCH

SCALE: N.T.S. SHEET NO. OF SHEETS STA. 85+00.00 TO STA. 87+00.00

F.A.U. RTE.	SECTION	COUNTY	TOTAL SHEETS	SHEET NO.
2774	0306T	COOK	55	7
FED. ROAD DIST. NO. ILLINOIS FED. AID PROJECT			CONTRACT NO. 60C07	