


FINAL SURVEY	DATE
SURVEYED	BY
PLOTTED	
NOTE BOOK	
AREAS CHECKED	
NO.	

ORIGINAL SURVEY	DATE
SURVEYED	BY
PLOTTED	
NOTE BOOK	
AREAS CHECKED	
NO.	

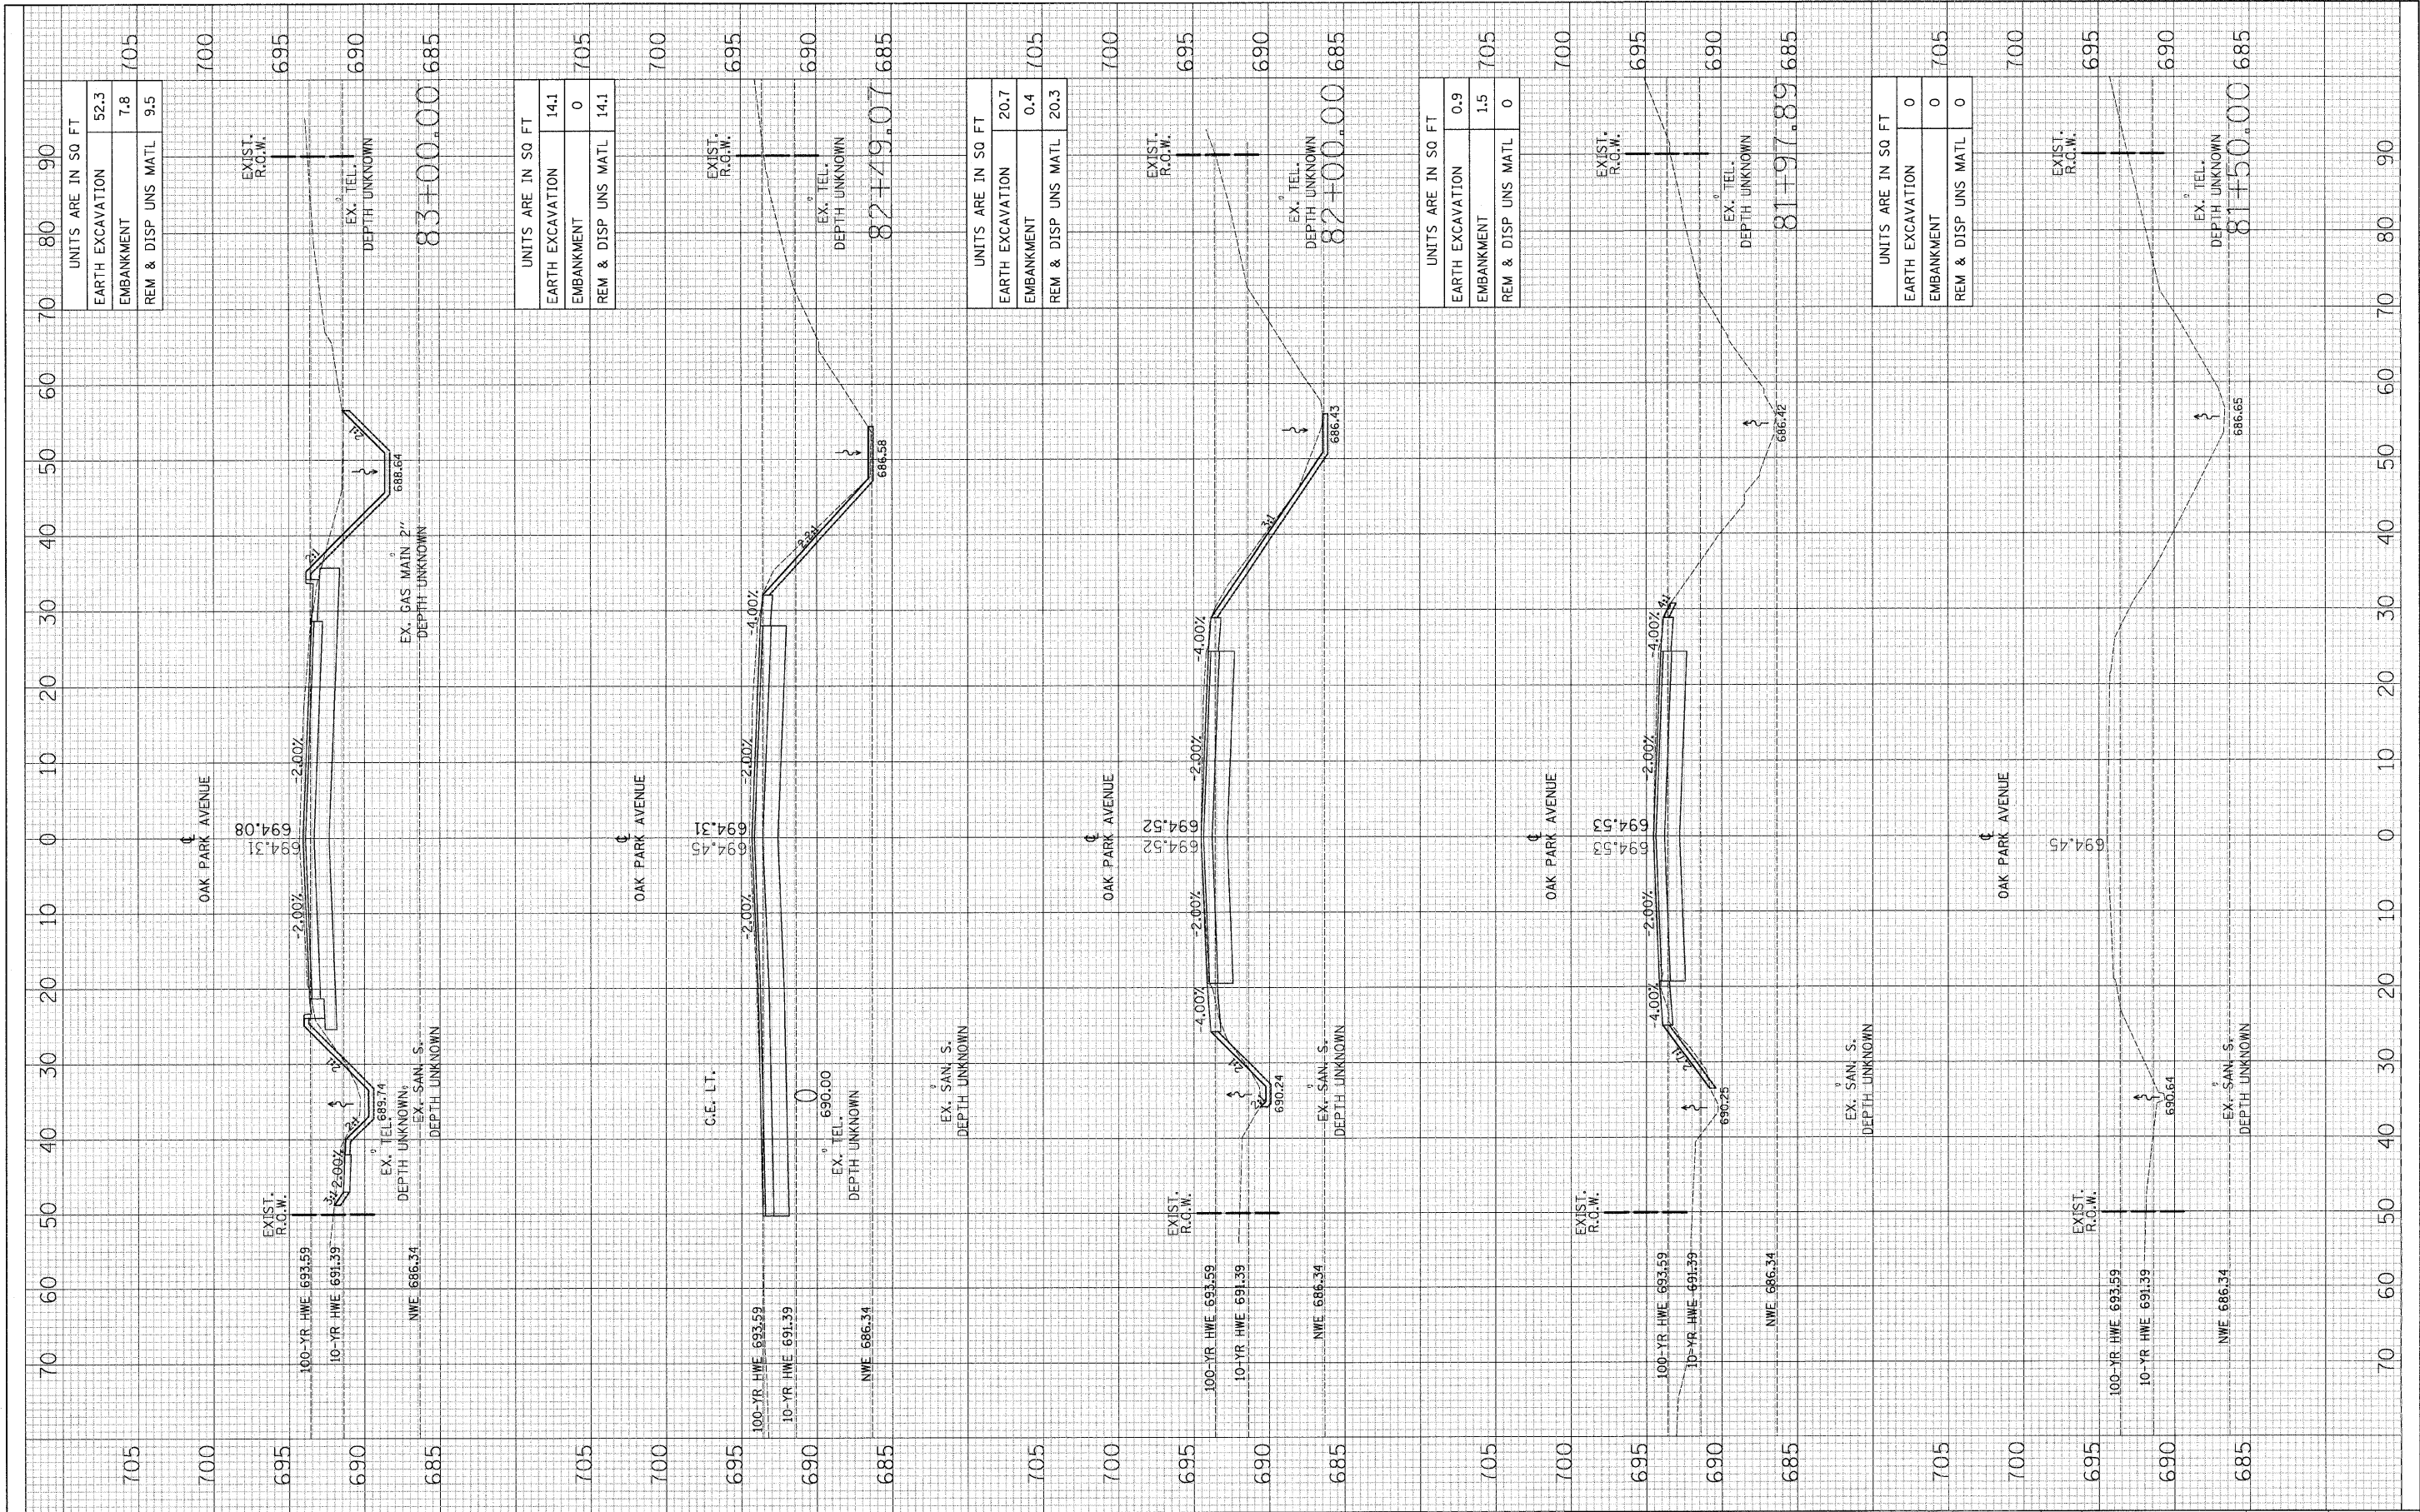

FILE NAME = ...\\D168C07-sht-xesht.dgn

USER NAME = Plotted by Administrator  
 PLOT SCALE = 18.00' = 1" IN.  
 PLOT DATE = 1/11/2009

DESIGNED - OWR  
 DRAWN - OWR  
 CHECKED - FML  
 DATE - 10/2008

REVISED -  
 REVISED -  
 REVISED -  
 REVISED -

**STATE OF ILLINOIS  
 DEPARTMENT OF TRANSPORTATION**

**CROSS SECTIONS  
 OAK PARK AVENUE OVER UNION DRAINAGE DITCH**

SCL: H1"=10', V1"=5' SHEET NO. OF SHEETS STA. TO STA.

F.A.U. RTE.	SECTION	COUNTY	TOTAL SHEETS	SHEET NO.
2774	0306T	COOK	55	50
CONTRACT NO. 60C07				
FED. ROAD DIST. NO.   ILLINOIS FED. AID PROJECT				