


- (A) 6" WHITE - TURN LANE LINE (TYP.)
- (B) 2 @ 4" YELLOW - 11' C-C (TYP.)
- (C) 8' WHITE - LETTERS & SYMBOLS (TYP.)  
(LEFT TURN ONLY, RIGHT TURN ONLY)
- (D) 24" SOLID WHITE - STOP & TRANSVERSE LINES (TYP.)
- (E) 12" YELLOW - 45° DIAGONAL  
(MINIMUM OF 5)
- (H) 4" WHITE - EDGE LINE
- (I) 6" WHITE - DOTTED LINE (TYP.)
- (F) 6" WHITE - CROSS WALK LINES

EXIST. CURVE E.US12-3  
 PI STA. = 72+37.09  
 $\Delta = 5^\circ 36' 05''$  (RT)  
 $D = 2^\circ 05' 55''$   
 $R = 2,730.00'$   
 $T = 133.55'$   
 $L = 266.89'$   
 $E = 3.26'$   
 $e = \text{-----}$   
 $T.R. = \text{-----}$   
 $S.E. RUN = \text{-----}$   
 P.C. STA. = 71+03.54  
 P.T. STA. = 73+70.43

EXIST. CURVE E.US12-2  
 PI STA. = 68+78.87  
 $\Delta = 5^\circ 36' 05''$  (LT)  
 $D = 1^\circ 14' 44''$   
 $R = 4,600.00'$   
 $T = 225.03'$   
 $L = 449.70'$   
 $E = 5.50'$   
 $e = \text{-----}$   
 $T.R. = \text{-----}$   
 $S.E. RUN = \text{-----}$   
 P.C. STA. = 66+53.84  
 P.T. STA. = 71+03.54

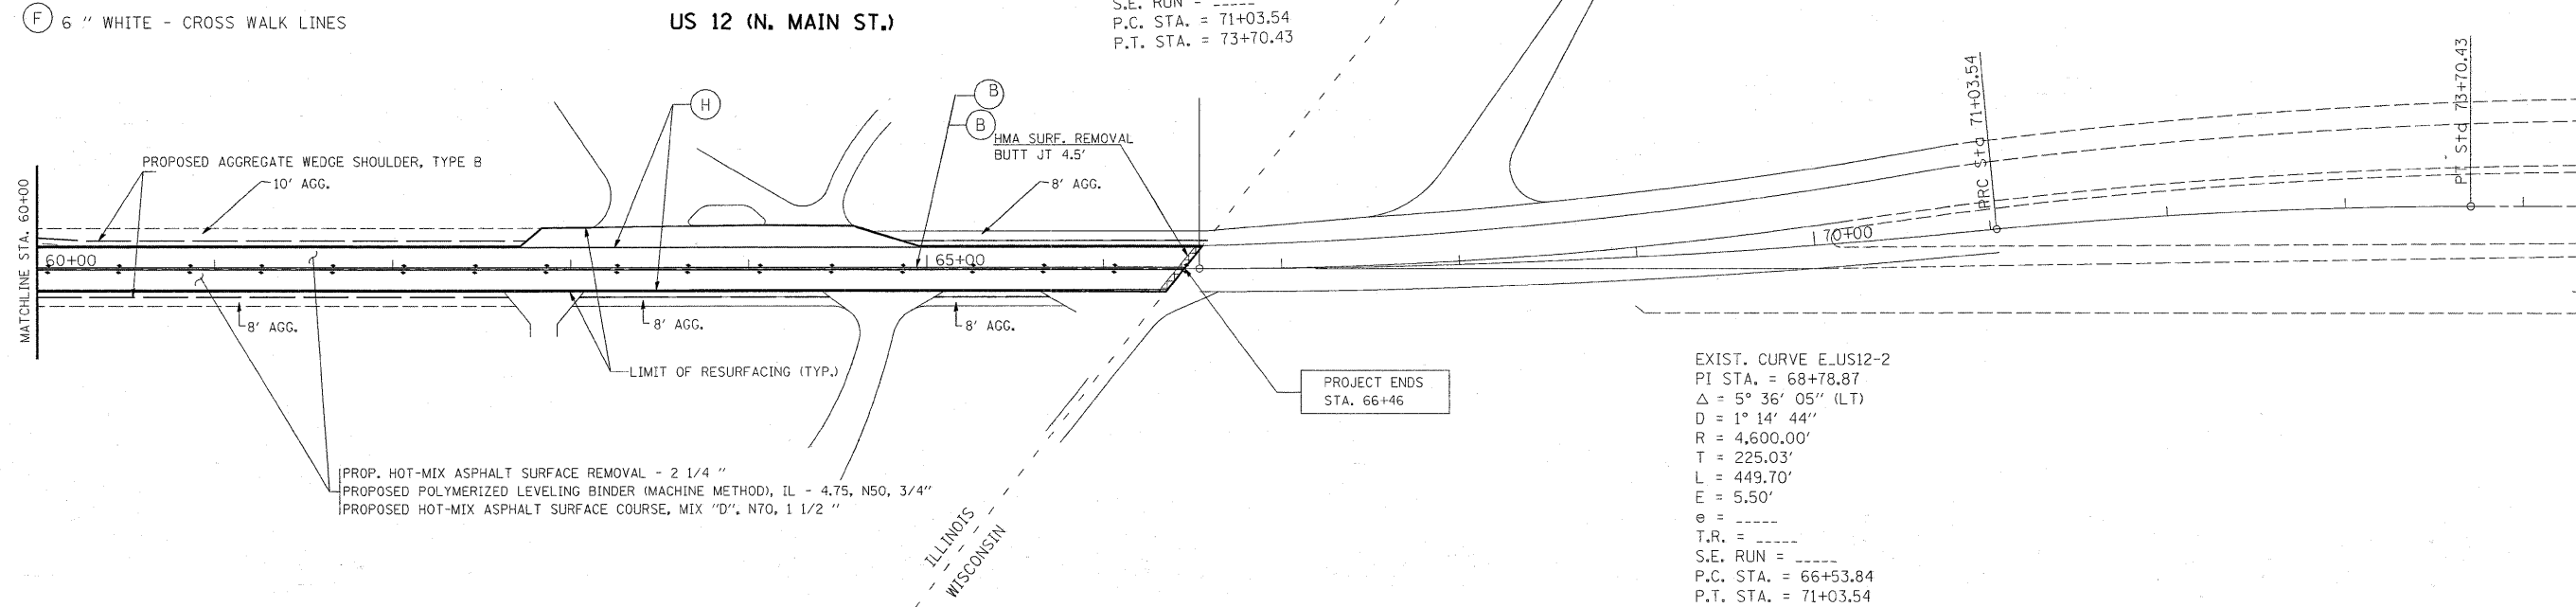

- (A) 6" WHITE - TURN LANE LINE (TYP.)
- (B) 2 @ 4" YELLOW - 11' C-C (TYP.)
- (C) 8' WHITE - LETTERS & SYMBOLS (TYP.)  
(LEFT TURN ONLY, RIGHT TURN ONLY)
- (D) 24" SOLID WHITE - STOP & TRANSVERSE LINES (TYP.)
- (E) 12" YELLOW - 45° DIAGONAL  
(MINIMUM OF 5)
- (H) 4" WHITE - EDGE LINE
- (I) 6" WHITE - DOTTED LINE (TYP.)
- (F) 6" WHITE - CROSS WALK LINES

FILE NAME =	USER NAME = gorenautab	DESIGNED -	REVISED -	<b>STATE OF ILLINOIS DEPARTMENT OF TRANSPORTATION</b>	<b>ROADWAY PLANS U.S. ROUTE 12 WISCONSIN STATE LINE TO ILL 173</b>	F.A.P. RTE.	SECTION	COUNTY	TOTAL SHEETS	SHEET NO.	
ca\pw_work\PWIDOT\GORENAUTAB\d0119364	d01708-shr-plandgn	DRAWN -	REVISED -			334	III RS-7	McHenry	20	9	
	PLOT SCALE = 50.0000' / IN.	CHECKED -	REVISED -			CONTRACT NO. 60D41					
	PLOT DATE = 2/13/2009	DATE -	REVISED -			FED. ROAD DIST. NO. 1   ILLINOIS   FED. AID PROJECT					
					SCALE: 1" = 50'	SHEET NO. 5 OF 5 SHEETS	STA. 60+00	TO STA. 66+46			