



Contract #60D70

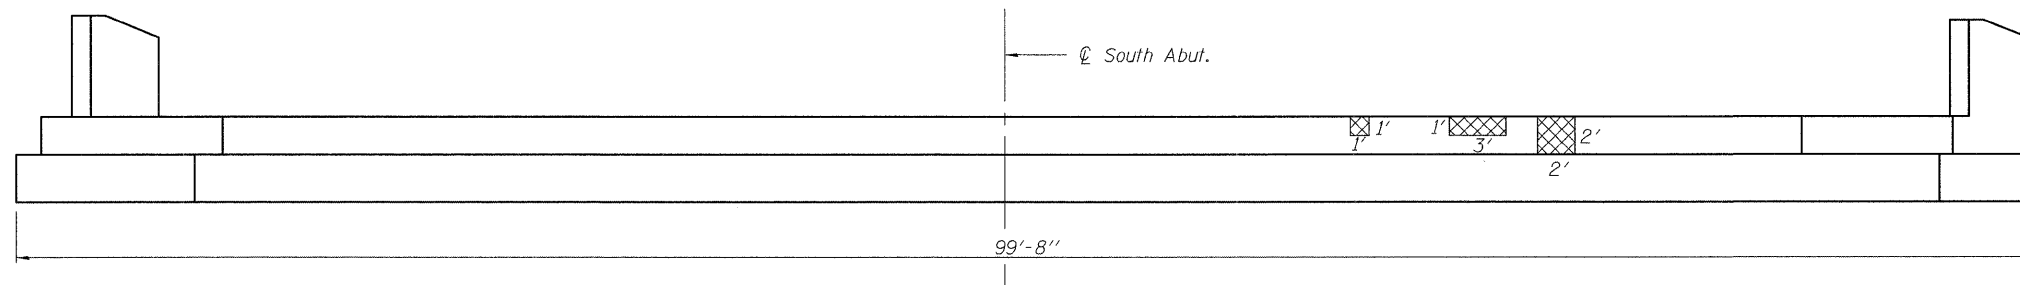

SOUTH ABUTMENT ELEVATION

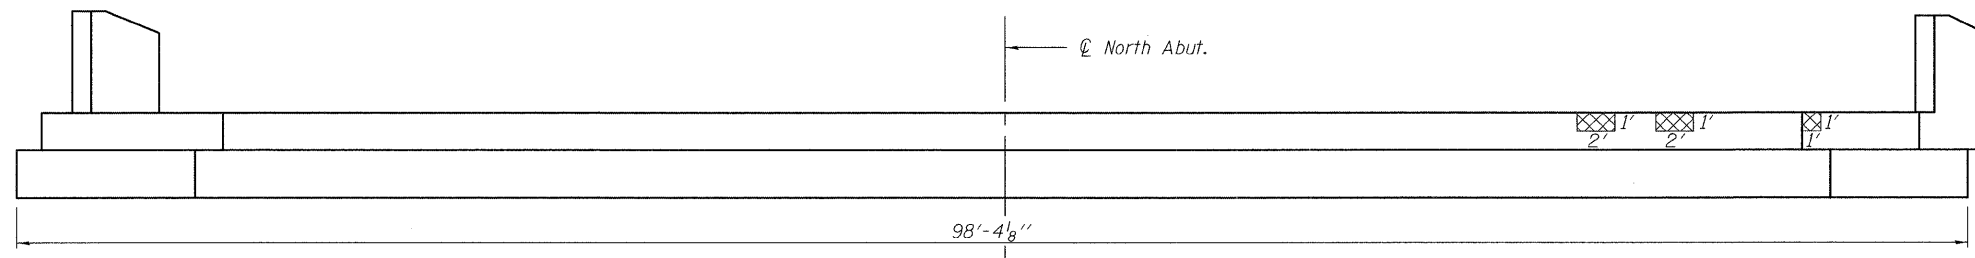

NORTH ABUTMENT ELEVATION

**NOTES:**

 Structural Repair of Concrete (Depth equal to or less than 5')

**BILL OF MATERIAL**

Item	Unit	Quantity
Structural Repair of Concrete (Depth equal to or less than 5')	Sq. Ft.	13.0

**rjngroup**  
Excellence through Ownership

200 West Front Street  
Wheaton, IL 60187

ILLINOIS DEPARTMENT OF TRANSPORTATION

ABUTMENT REPAIRS  
IL 43 OVER STONY CREEK  
FAP RTE 348 SECTION 3128-Z-B-1  
COOK COUNTY  
STATION 179+01.40  
STRUCTURE NO. 016-0322

DATE: 1-30-2009

DRAWN BY JMT  
CHECKED BY WJV

2/12/2009 ks11225592\structures\11\_43 over stony creek\final plans\Repairs.dgn