


STAGE I TRAFFIC CONTROL
 (SIGNING AND BARRICADING TO BE INSTALLED
 IN ACCORDANCE WITH STANDARD 701316)

TRAFFIC CONTROL AND STAGING LEGEND

- WORK ZONE
- SIGN
- TRAFFIC SIGNAL
- PAVEMENT MARKING REMOVAL
- DIRECTION OF TRAFFIC

NOTES:
 1. SEE STANDARD 701316 FOR ALL NOTES, DETAILS, AND SIGNS AND BARRICADE PLACEMENT.
 2. TEMPORARY RUMBLE STRIPS ARE NOT REQUIRED.

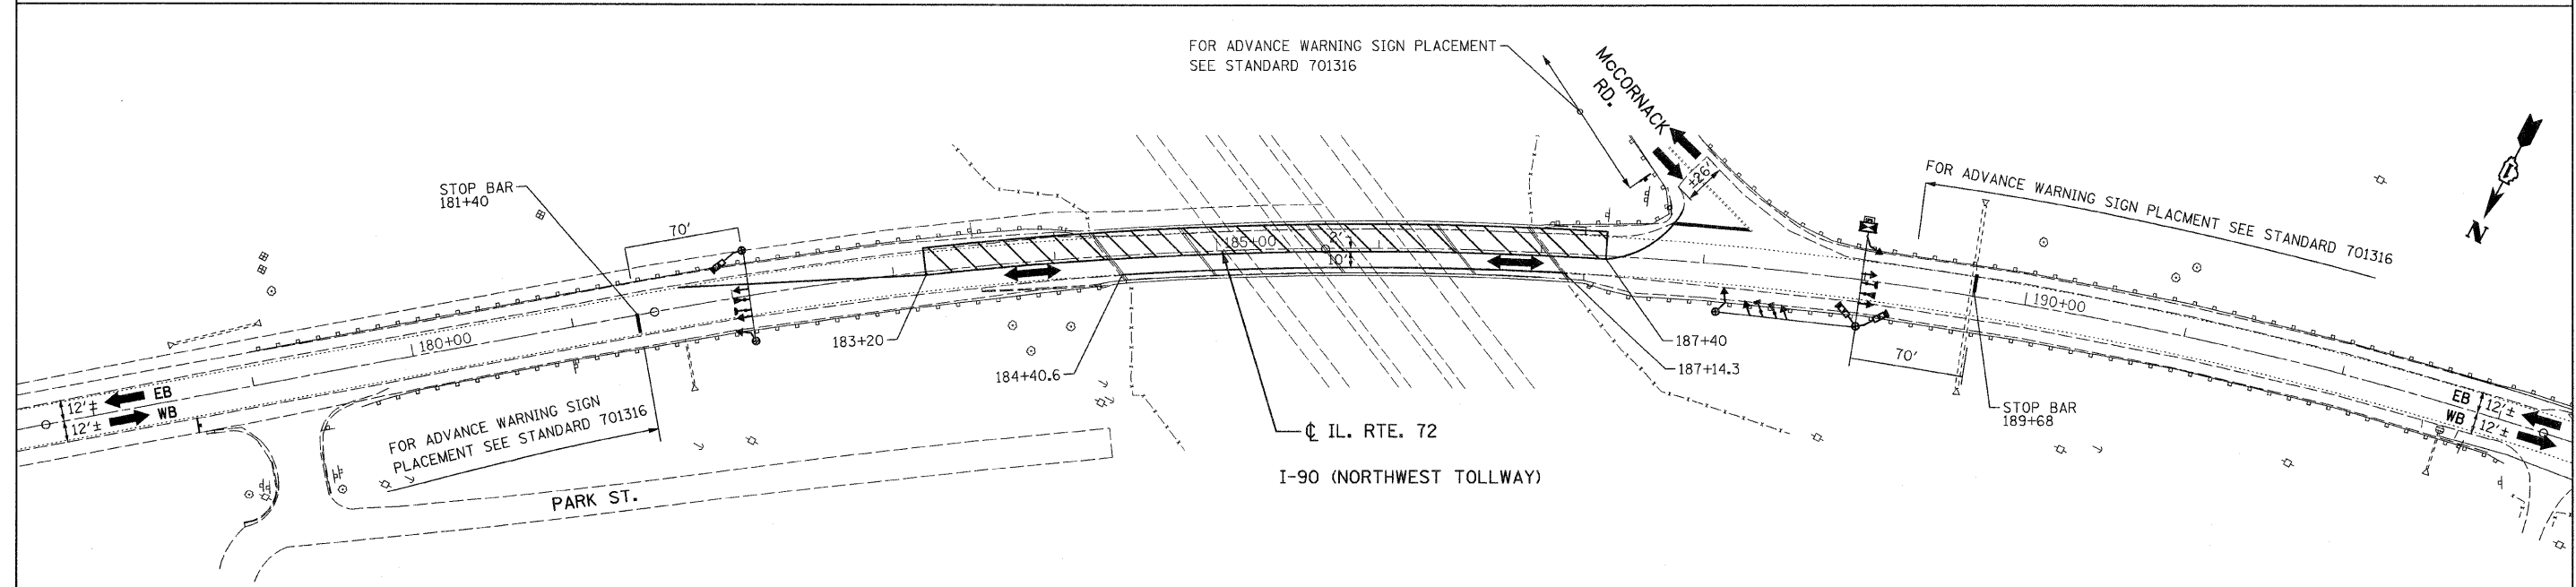

STAGE II TRAFFIC CONTROL
 (SIGNING AND BARRICADING TO BE INSTALLED
 IN ACCORDANCE WITH STANDARD 701316)

FILE NAME = 60072 staging2.dgn
 PLOT DATE = 1/15/2009

CHRISTIAN-ROGE & ASSOCIATES, INC.
 ENGINEERS-PLANNERS-SURVEYORS
 211 WEST WACKER DRIVE
 CHICAGO, ILLINOIS 60606
 PHONE: (312)372-2023 FAX: (312)372-5274

DESIGNED - S.J.P.	REVISED -
DRAWN - A.Y.	REVISED -
CHECKED - E.J.M.	REVISED -
DATE - JANUARY 15, 2009	REVISED -

STATE OF ILLINOIS
DEPARTMENT OF TRANSPORTATION

SUGGESTED TRAFFIC CONTROL AND STAGING PLAN
IL 72

SCALE: 1" = 50' SHEET NO. 2 OF 2 SHEETS STA. 179+00 TO STA. 194+00

F.A.P. RTE. 341	SECTION N-4-C-1	COUNTY KANE	TOTAL SHEETS 32	SHEET NO. 8
CONTRACT NO. 60D72				
FED. ROAD DIST. NO. 1 ILLINOIS FED. AID PROJECT				