



STATE OF ILLINOIS
DEPARTMENT OF TRANSPORTATION

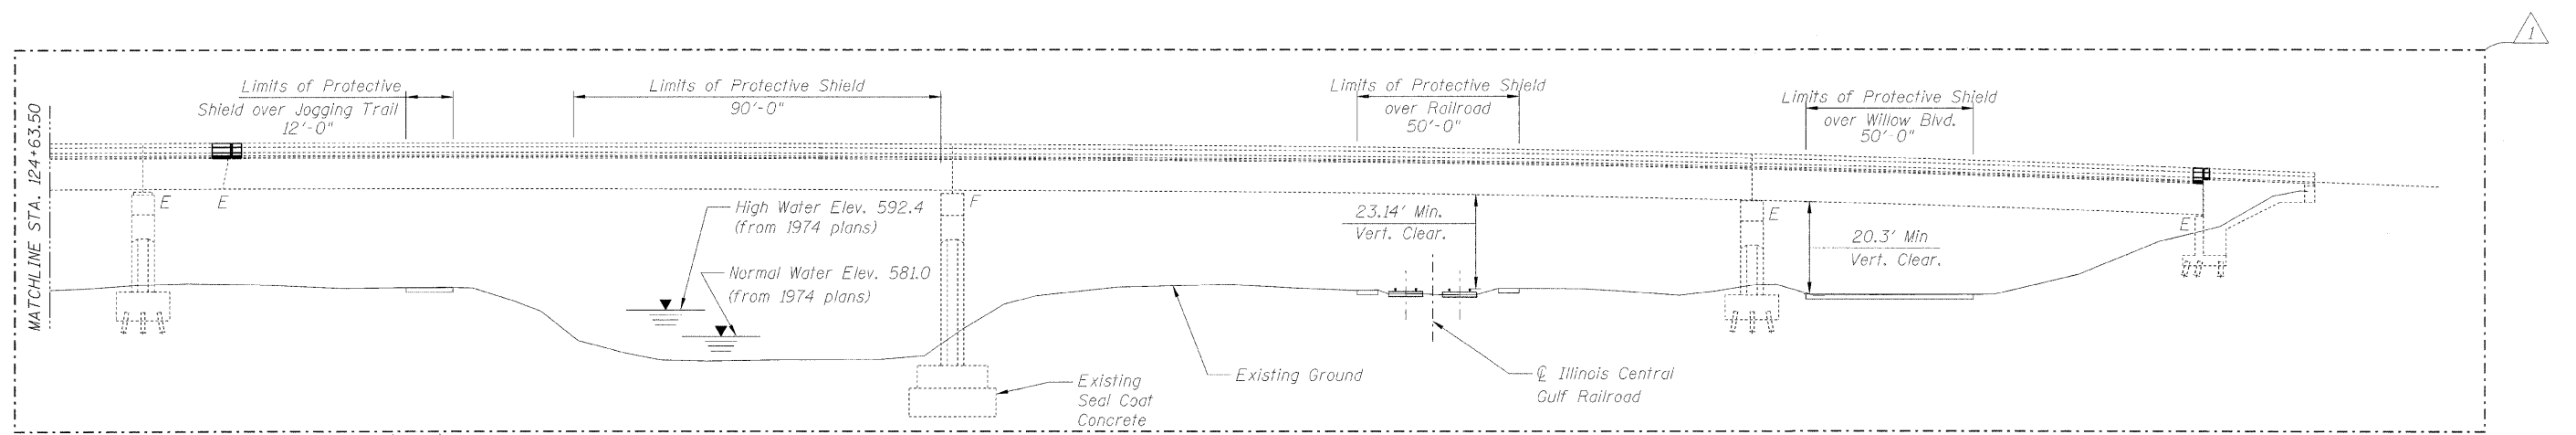

ELEVATION

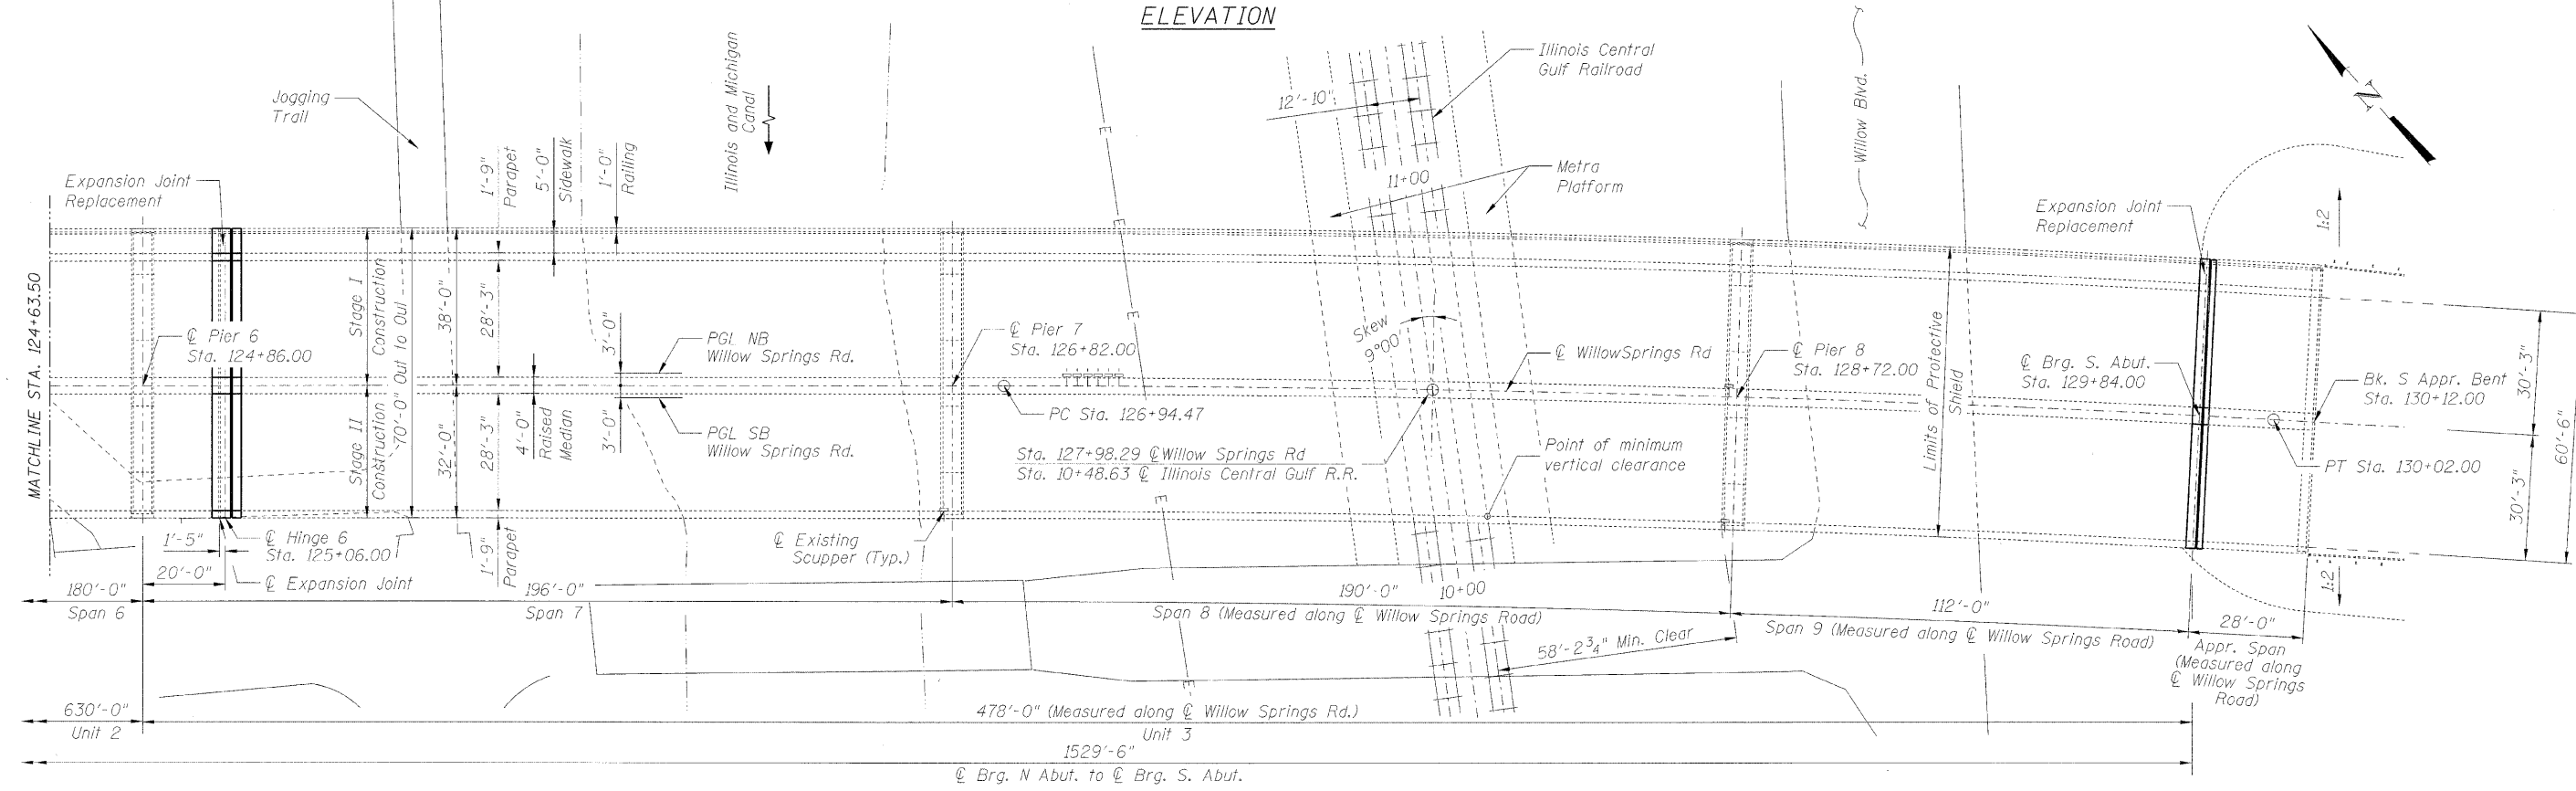

PLAN

HORIZONTAL CURVE

PC = Sta. 126+94.47
 PT = Sta. 130+02.00
 PI = Sta. 128+48.23
 $\Delta = 3^{\circ}04'31.0''$
 $\Delta = 1^{\circ}00'00''$
 T = 153.80
 L = 307.53'
 B = 2.06'
 R = 5,729.58'

LEGEND

— E — Electrical Overhead Line

GENERAL PLAN AND ELEVATION III

FAU 2697 WILLOW SPRINGS ROAD
 OVER DES PLAINES RIVER,
 CHICAGO SANITARY & SHIP CANAL,
 ILLINOIS AND MICHIGAN CANAL,
 AND ICG RAILROAD
 COOK COUNTY
 S.N. 016-0540

DESIGNED	B. Sauter
CHECKED	E. Mroczek
DRAWN	R. Danley
CHECKED	B. Sauter

Ciorba Group, Inc.
 CONSULTING ENGINEERS
 5507 North Cumberland Avenue, Suite 402 Chicago, Illinois 60656
 Tel. 773.775.4009 Fax 773.775.4014 Email chicago@ciorba.com

SHEET NO. S-3	F.A.U. RTE.	SECTION	COUNTY	TOTAL SHEETS	SHEET NO.
	2697	142 B-1-I	COOK	48	17
S-27 SHEETS			CONTRACT NO. 60D89		
FED. ROAD DIST. NO.		ILLINOIS FED. AID PROJECT			

Revised 4/08/09 E.K.M.

4/8/2009 r.danley
 n:\pro\3329\3329_30\design\structural\cad\sh\concrete_repairs\3329_30_03_GP_REV_1.sht