


STATE OF ILLINOIS
DEPARTMENT OF TRANSPORTATION

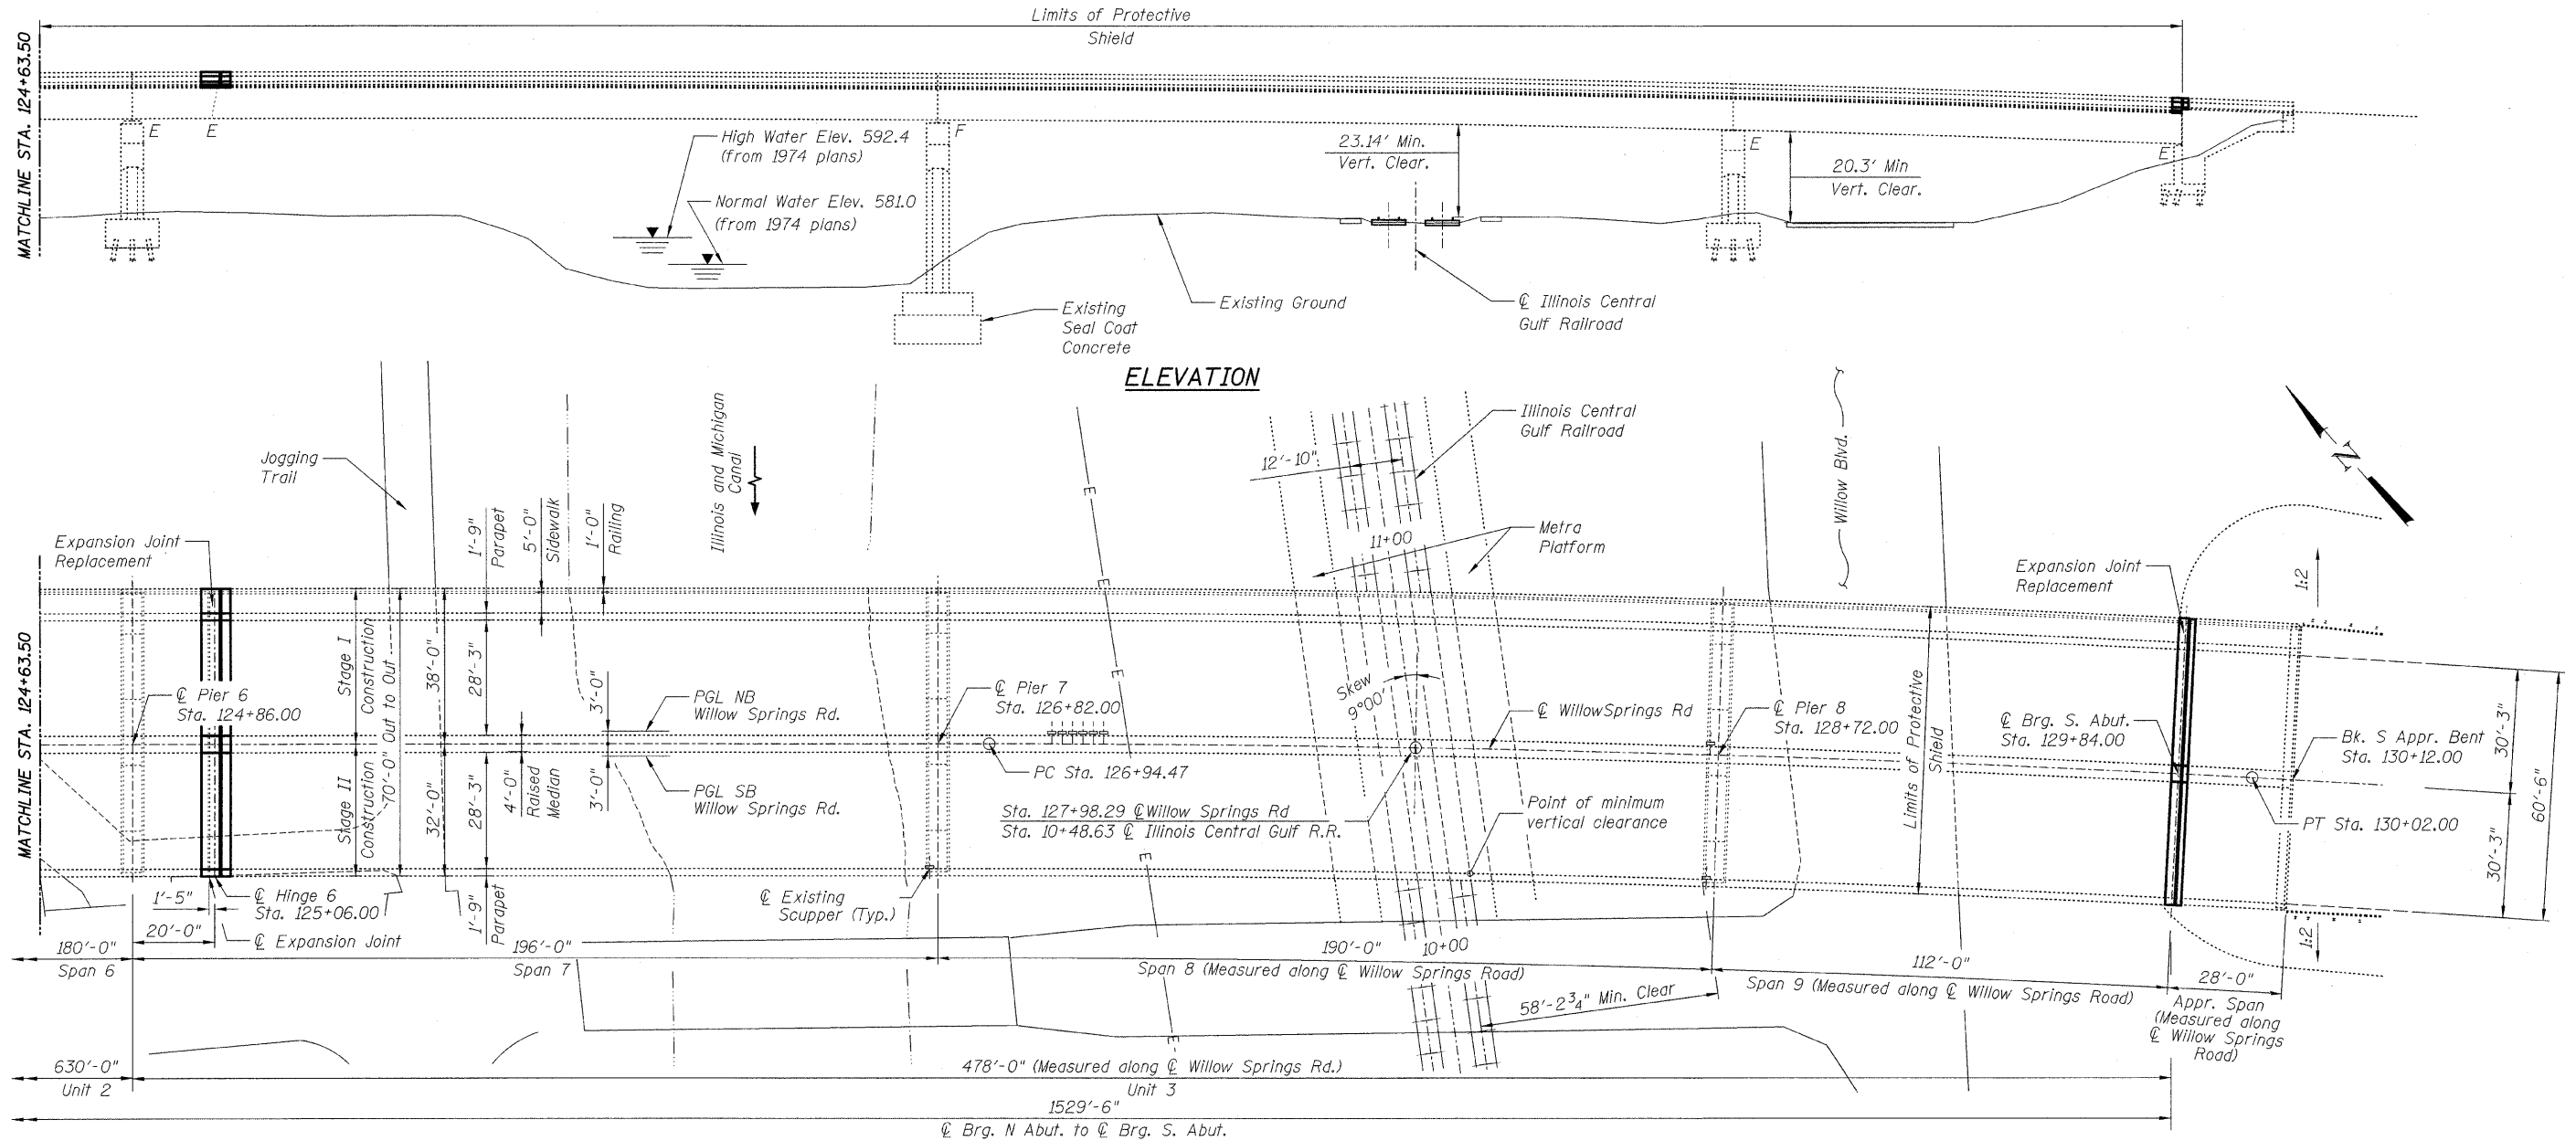

ELEVATION

PLAN

GENERAL PLAN AND ELEVATION III
FAU 2697 WILLOW SPRINGS ROAD
OVER DES PLAINES RIVER,
CHICAGO SANITARY & SHIP CANAL,
ILLINOIS AND MICHIGAN CANAL,
AND ICG RAILROAD
COOK COUNTY
S.N. 016-0540

HORIZONTAL CURVE

PC = Sta. 126+94.47
 PT = Sta. 130+02.00
 PI = Sta. 128+48.23
 $\Delta = 3^{\circ}04'31.0''$
 $\Delta = 1^{\circ}00'00''$
 T = 153.80
 L = 307.53'
 B = 2.06'
 R = 5,729.58'

LEGEND

—E— Electrical Overhead Line

DESIGNED	B. Sauter
CHECKED	E. Mroczek
DRAWN	R. Danley
CHECKED	B. Sauter

Ciorba Group, Inc.
 CONSULTING ENGINEERS
 5507 North Cumberland Avenue, Suite 402 Chicago, Illinois 60656
 Tel. 773.775.4009 Fax 773.775.4014 Email chicago@ciorba.com

SHEET NO. S-3 S-27 SHEETS	F.A.U. RTE. 2697	SECTION 142 B-1-I	COUNTY COOK	TOTAL SHEETS 48	SHEET NO. 17
	CONTRACT NO. 60D89				
FED. ROAD DIST. NO.		ILLINOIS	FED. AID PROJECT		

r:\proj\3329\3329_30\design\structural\load\sh\concrete\repairs\3329_30_03_01.dwg
 2/14/2009
 rdanley