



STATE OF ILLINOIS
DEPARTMENT OF TRANSPORTATION

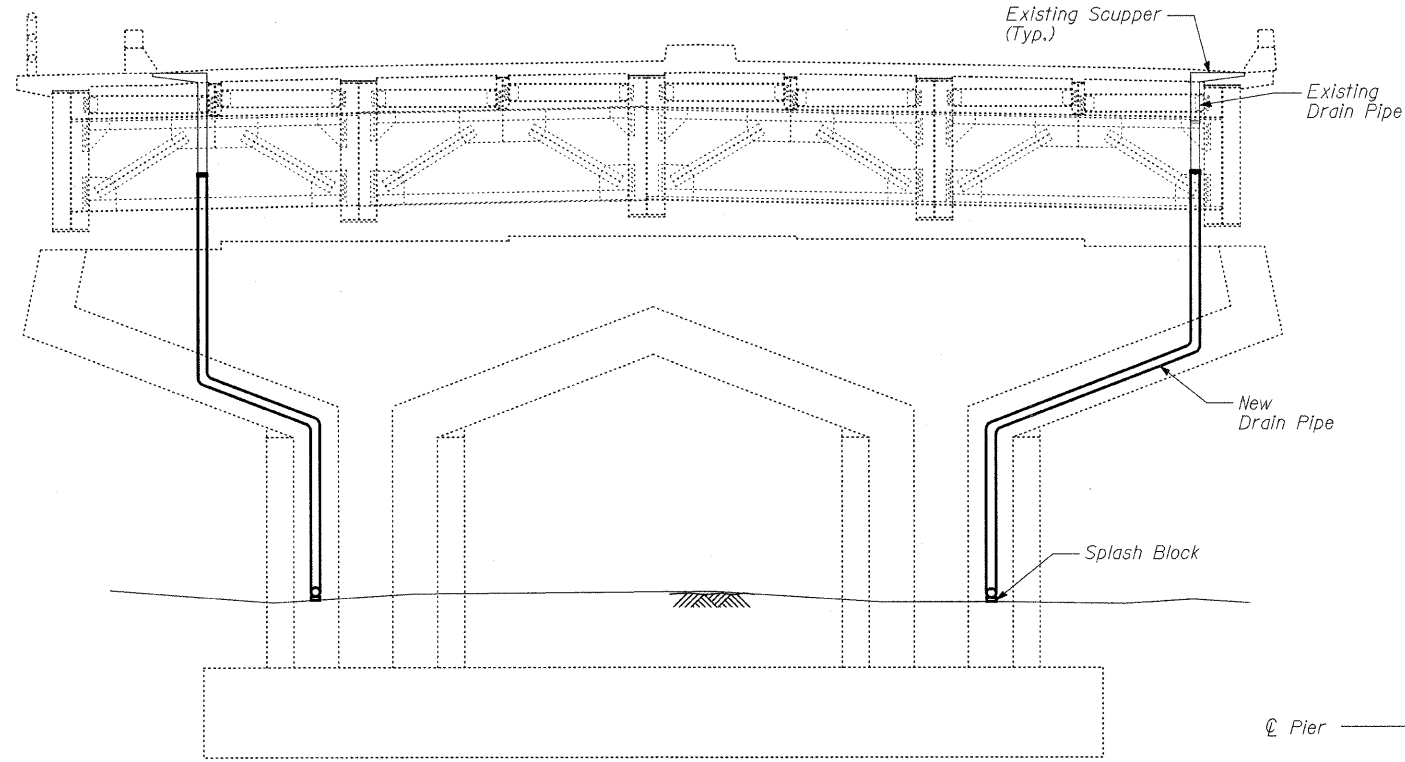


DRAINAGE SYSTEM AT A TYPICAL PIER


5 - Piers with 2 scuppers
2 - Piers with 1 scupper

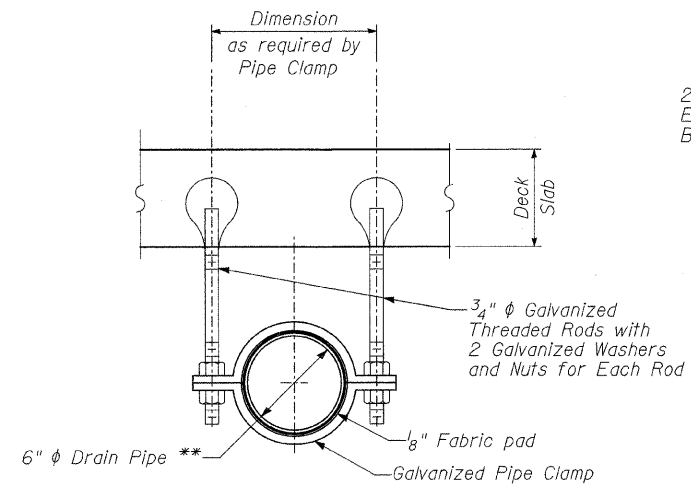

PIPE HANGER DETAILS

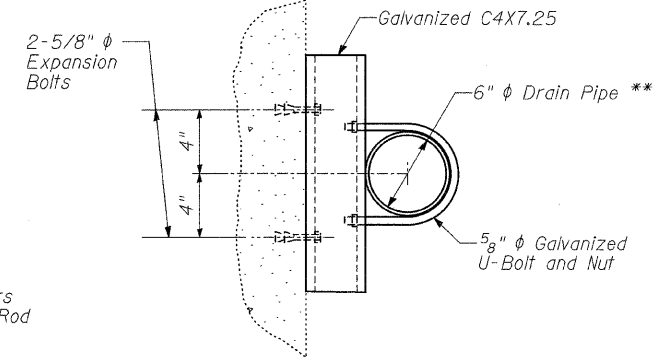


PLAN

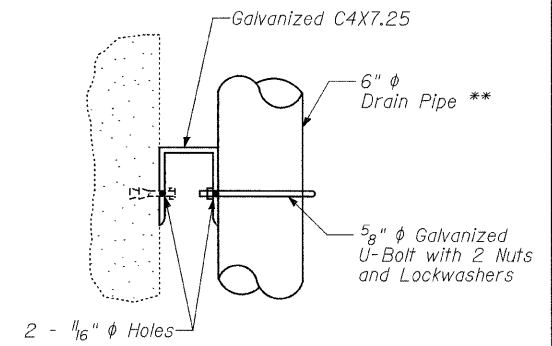

ELEVATION

DRAIN PIPE SUPPORT DETAIL

** Match existing drain pipe.

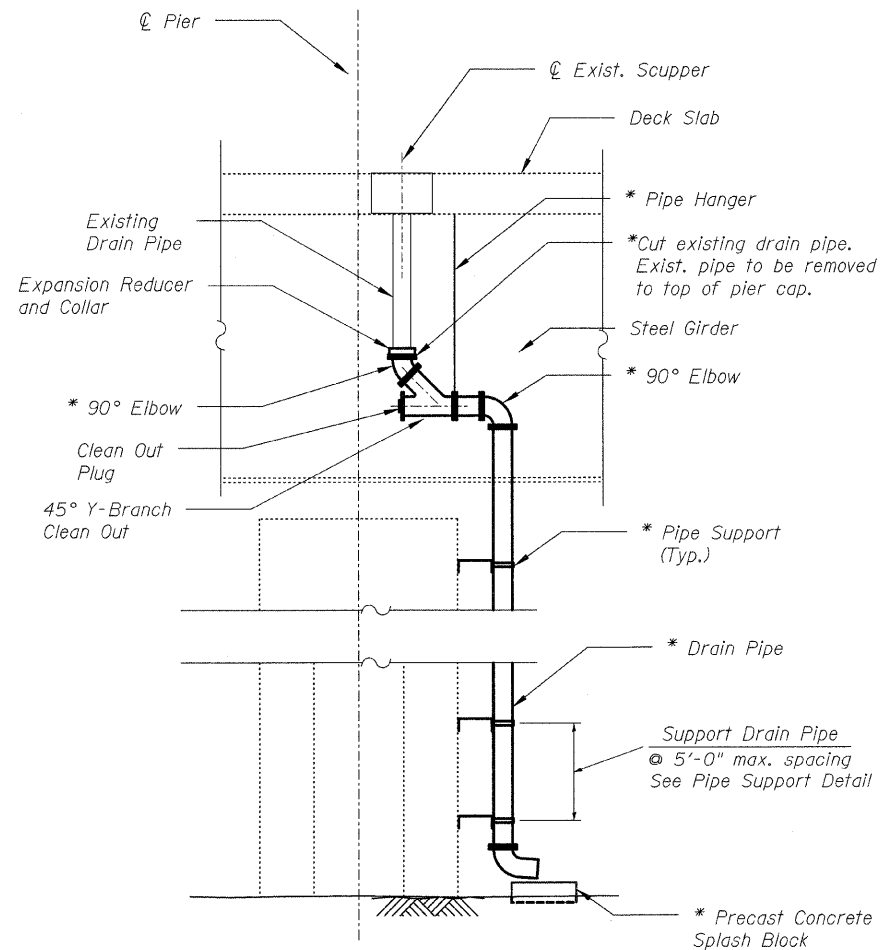

SIDE VIEW

*Cost included with Drainage System

BILL OF MATERIAL

ITEM	UNIT	QUANTITY
Drainage System	L. Sum	1

DRAINAGE SYSTEM

S.N. 016-0540

DESIGNED	B. Sauter
CHECKED	E. Mroczek
DRAWN	R. Danley
CHECKED	B. Sauter



Giorba Group, Inc.
CONSULTING ENGINEERS

5507 North Cumberland Avenue, Suite 402 Chicago, Illinois 60656
Tel. 773.775.4009 Fax 773.775.4014 Email chicago@giorba.com

SHEET NO. S-23	F.A.U. RTE. 2697	SECTION 142 B-1-I	COUNTY COOK	TOTAL SHEETS 48	SHEET NO. 37
S-27 SHEETS			CONTRACT NO. 60D89		
FED. ROAD DIST. NO.		ILLINOIS FED. AID PROJECT			

rdanley

2/4/2009

m:\p\0329\3329-30\design\structural\ced\sh\concrete_repairs\3329-30_23 New Drainage system.dwg