


**VINE PLANTING DETAIL**  
NOT TO SCALE

**NOTE:**

1. SOIL MOUNDS TO BE PLACED BETWEEN EXISTING RETAINING WALL JOINTS AND EXISTING RETAINING WALL WEEP HOLES.

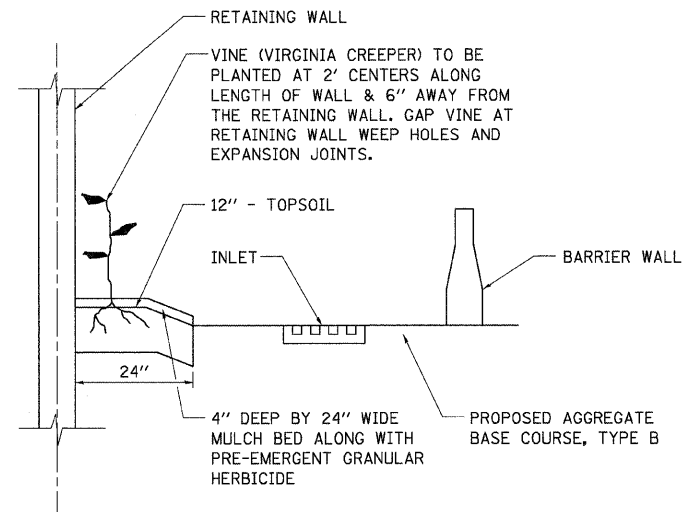

**VINE PLANTING DETAIL**  
NOT TO SCALE

**NOTE:**

1. SEE LANDSCAPE PLANS FOR SPECIFIC LOCATIONS OF VINES.
2. MULCH BED SHALL BE PLACED AS SHOWN IN VINE PLANTING DETAIL AND ACCORDING TO IDOT STANDARD SPECIFICATION 253.11 EXCEPT THAT NO WEED BARRIER FABRIC IS REQUIRED. COST OF MULCH COVER IS INCLUDED WITH PAYMENT FOR VINE - PARTHENOCISSUS QUINQUEFOLIA (VIRGINIA CREEPER), 1-GALLON POT"
3. PRE-EMERGENT GRANULAR HERBICIDE SHALL BE PLACED IN MULCHED BEDS ACCORDING TO THE SPECIAL PROVISION.
4. PRIOR TO BACKFILL OPERATION CALL THE ROADSIDE DEVELOPMENT UNIT AT 847.705.4171.

FILE NAME =	USER NAME = 3698	DESIGNED - DG	REVISED -	<b>STATE OF ILLINOIS DEPARTMENT OF TRANSPORTATION</b>	<b>LANDSCAPING DEATILS</b>				F.A.I. RTE.	SECTION	COUNTY	TOTAL SHEETS	SHEET NO.
5:\11-CADD\01-sh\27-D168093-SHT-DETAIL.dgn		DRAWN - ED	REVISED -		290	2007-057 T	COOK	60	27				
PLOT SCALE = 50:1		CHECKED - AAC	REVISED -		CONTRACT NO. 60D93								
PLOT DATE = Thursday, December 11, 2008		DATE - 12/12/2008	REVISED -		SCALE: 1"=50'	SHEET NO. 1 OF 1 SHEETS	STA. 10+00.00 TO STA. 25+67.92	FED. ROAD DIST. NO.	ILLINOIS FED. AID PROJECT				