




F.A. RTE.	SECTION	COUNTY	TOTAL SHEETS	SHEET NO.
290	2007-0577	COOK	60	5C
STA.		TO STA.		
FED. ROAD DIST. NO.		ILLINOIS FED. AID PROJECT		

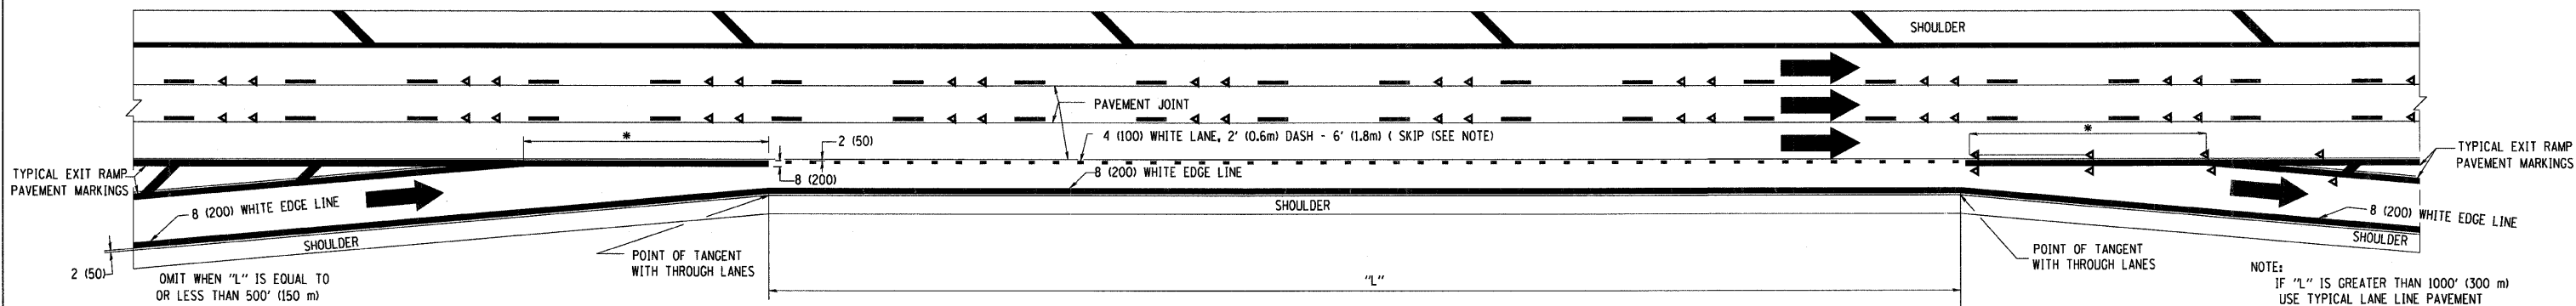

TYPICAL ENTRANCE/EXIT RAMP COMBINATION PAVEMENT MARKINGS

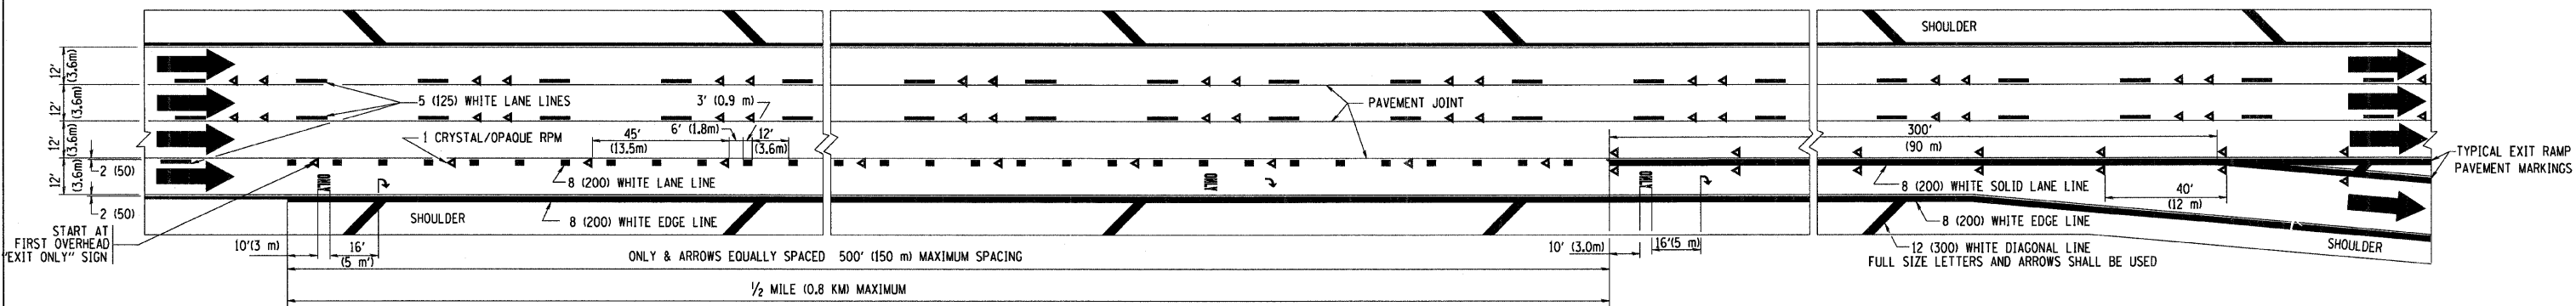

TYPICAL EXIT ONLY LANE PAVEMENT MARKINGS

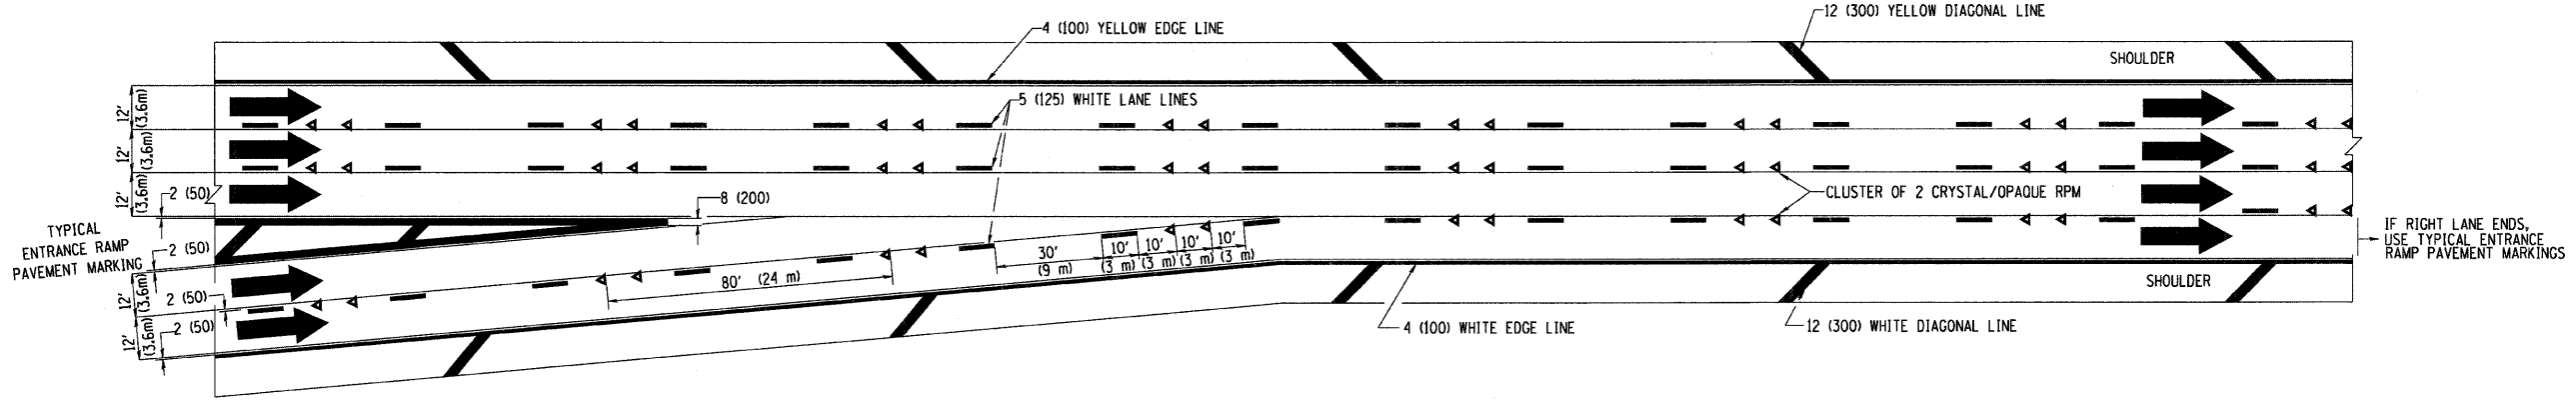

TYPICAL TWO LANE ENTRANCE RAMP PAVEMENT MARKINGS

REVISIONS	
NAME	DATE
DWS	1/90
DWS	5/91
SPB	1/07

ILLINOIS DEPARTMENT OF TRANSPORTATION

MULTI-LANE FREEWAY PAVEMENT MARKING DETAILS

SCALE: NONE

DRAWN BY C.A.D.D.
CHECKED BY
TC12 SHEET 2 OF 2

PLOT DATE = 3/6/2007
FILE NAME = K:\data\12.dgn
USER NAME = bboard