



DECK CROSS SECTION
(Looking East)

Remove & Reattach Existing Guardrail Connection With 4 Proposed Expansion Anchors for 7/8"φ Bolts With Standard Washers. Cost Included With Concrete Superstructure.

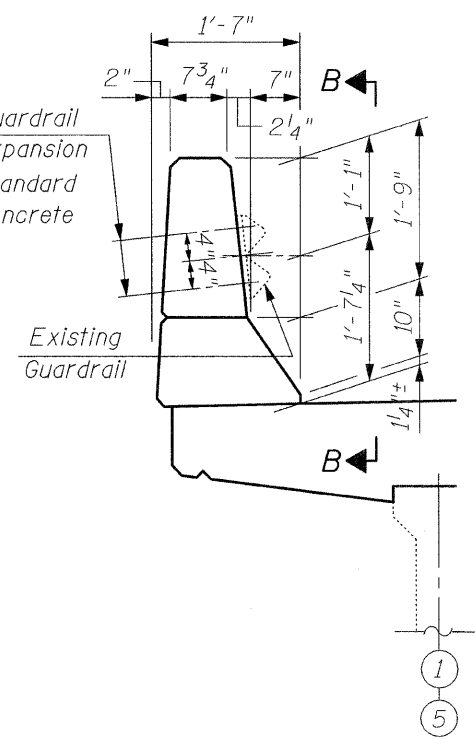


SECTION A-A

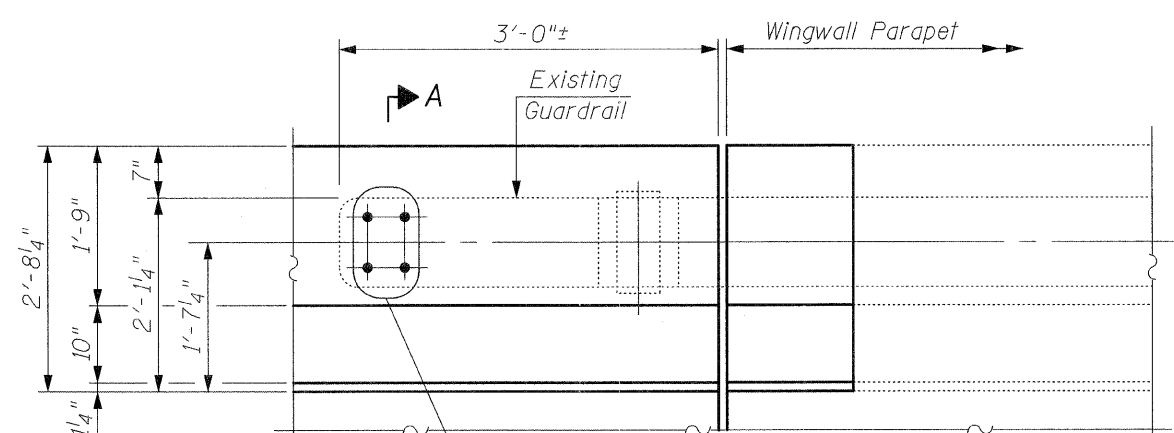

Remove & Reattach Existing Guardrail Connection With 4 Proposed Expansion Anchors for 7/8"φ Bolts With Standard Washers. Cost Included With Concrete Superstructure.

VIEW B-B

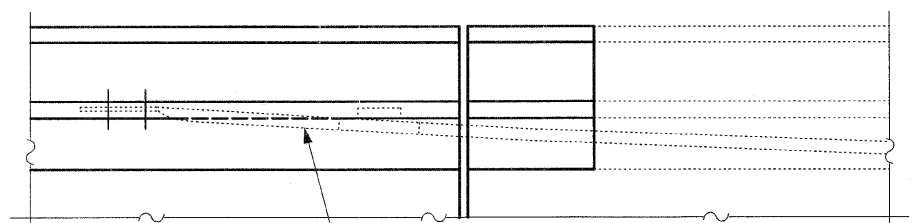

Existing Guardrail

PLAN

DETAIL "A"
(Showing Guardrail Connection to Parapet)



CHRISTIAN-ROGE & ASSOCIATES, INC.
ENGINEERS / PLANNERS / SURVEYORS
211 W. WACKER DRIVE CHICAGO, IL 60606
PHONE: (312)372-2023 FAX: (312)372-5274

FILE NAME = deck_cross_section.dgn	USER NAME = IDOT	DESIGNED - B.N.S.	REVISED -	STATE OF ILLINOIS DEPARTMENT OF TRANSPORTATION	EXISTING DECK CROSS SECTION & GUARDRAIL CONNECTION TO PARAPET U.S. 30 OVER EAST BRANCH BIG ROCK CREEK S.N. 045-2006		F.A.P. RTE. 573	SECTION 117 R-2B-R	COUNTY KANE	TOTAL SHEETS 40	SHEET NO. 29	
PLOT SCALE = 5/8" = 1' IN.	CHECKED - B.N.S./J.C.N.	DATE - JANUARY 27, 2009	REVISED -		SCALE:	SHEET NO. 512 OF 518 SHEETS	STA.	TO STA.	FED. ROAD DIST. NO. 1 ILLINOIS FED. AID PROJECT			
PLOT DATE = 1/26/2009	DATE -	REVISED -	REVISED -		CONTRACT NO. 60E63							