


STAGE I CONSTRUCTION

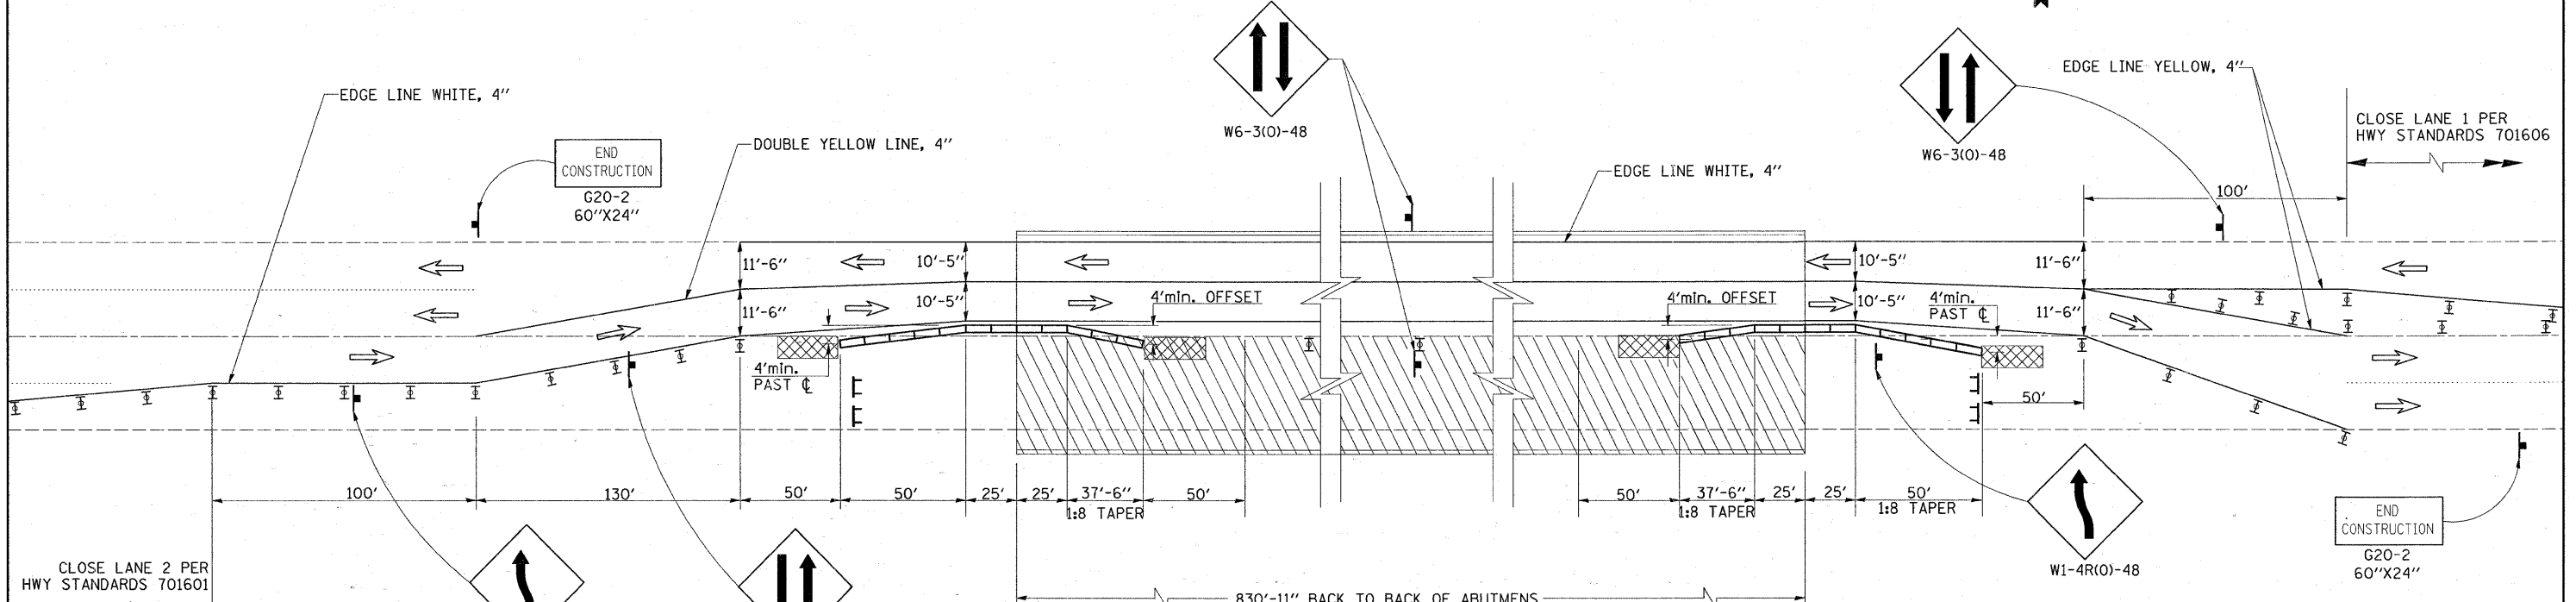

STAGE II CONSTRUCTION

- LEGEND**
- 1 TYPE III BARRICADE WITH FLASHING LIGHTS
 - ▨ WORK ZONE
 - ← TRAFFIC FLOW
 - ▤ TEMPORARY CONCRETE BARRIER
 - ▩ TEMPORARY IMPACT ATTENUATOR
 - ↓ SIGN
 - TYPE II BARRICADE, DRUM, OR VERTICAL BARRICADE WITH STEADY BURN MONODIRECTIONAL LIGHT AT 50' CTS IN TANGENT AT 25' CTS IN TAPER AND GORE

FILE NAME =	USER NAME = tniakosmv	DESIGNED -	REVISED -	STATE OF ILLINOIS DEPARTMENT OF TRANSPORTATION	U.S. 30 OVER E.J. & E.R.R. TRAFFIC CONTROL PLANS S.N. 099-0264	F.A.P. RTE.	SECTION	COUNTY	TOTAL SHEETS	SHEET NO.	
c:\pw_work\PIWIDOT\TINIAKOSMV\d01671\099-0264.dgn		DRAWN -	REVISED -			607	13 D-R-1-I	WILL	16	5	
	PLOT SCALE = 60.0000' / IN.	CHECKED -	REVISED -			CONTRACT NO. 60E89					
	PLOT DATE = 2/19/2009	DATE -	REVISED -			ILLINOIS FED. AID PROJECT					