


ROUTE	SECTION	COUNTY	TOTAL SHEETS	SHEET NUMBER
VARIOUS	2008-053 BP	VARIOUS	54	8

CONTRACT NO. 60F04



LOCATION 3:
 SN 056-0049
 IL 120 OVER FOX RIVER
 MCHENRY TOWNSHIP

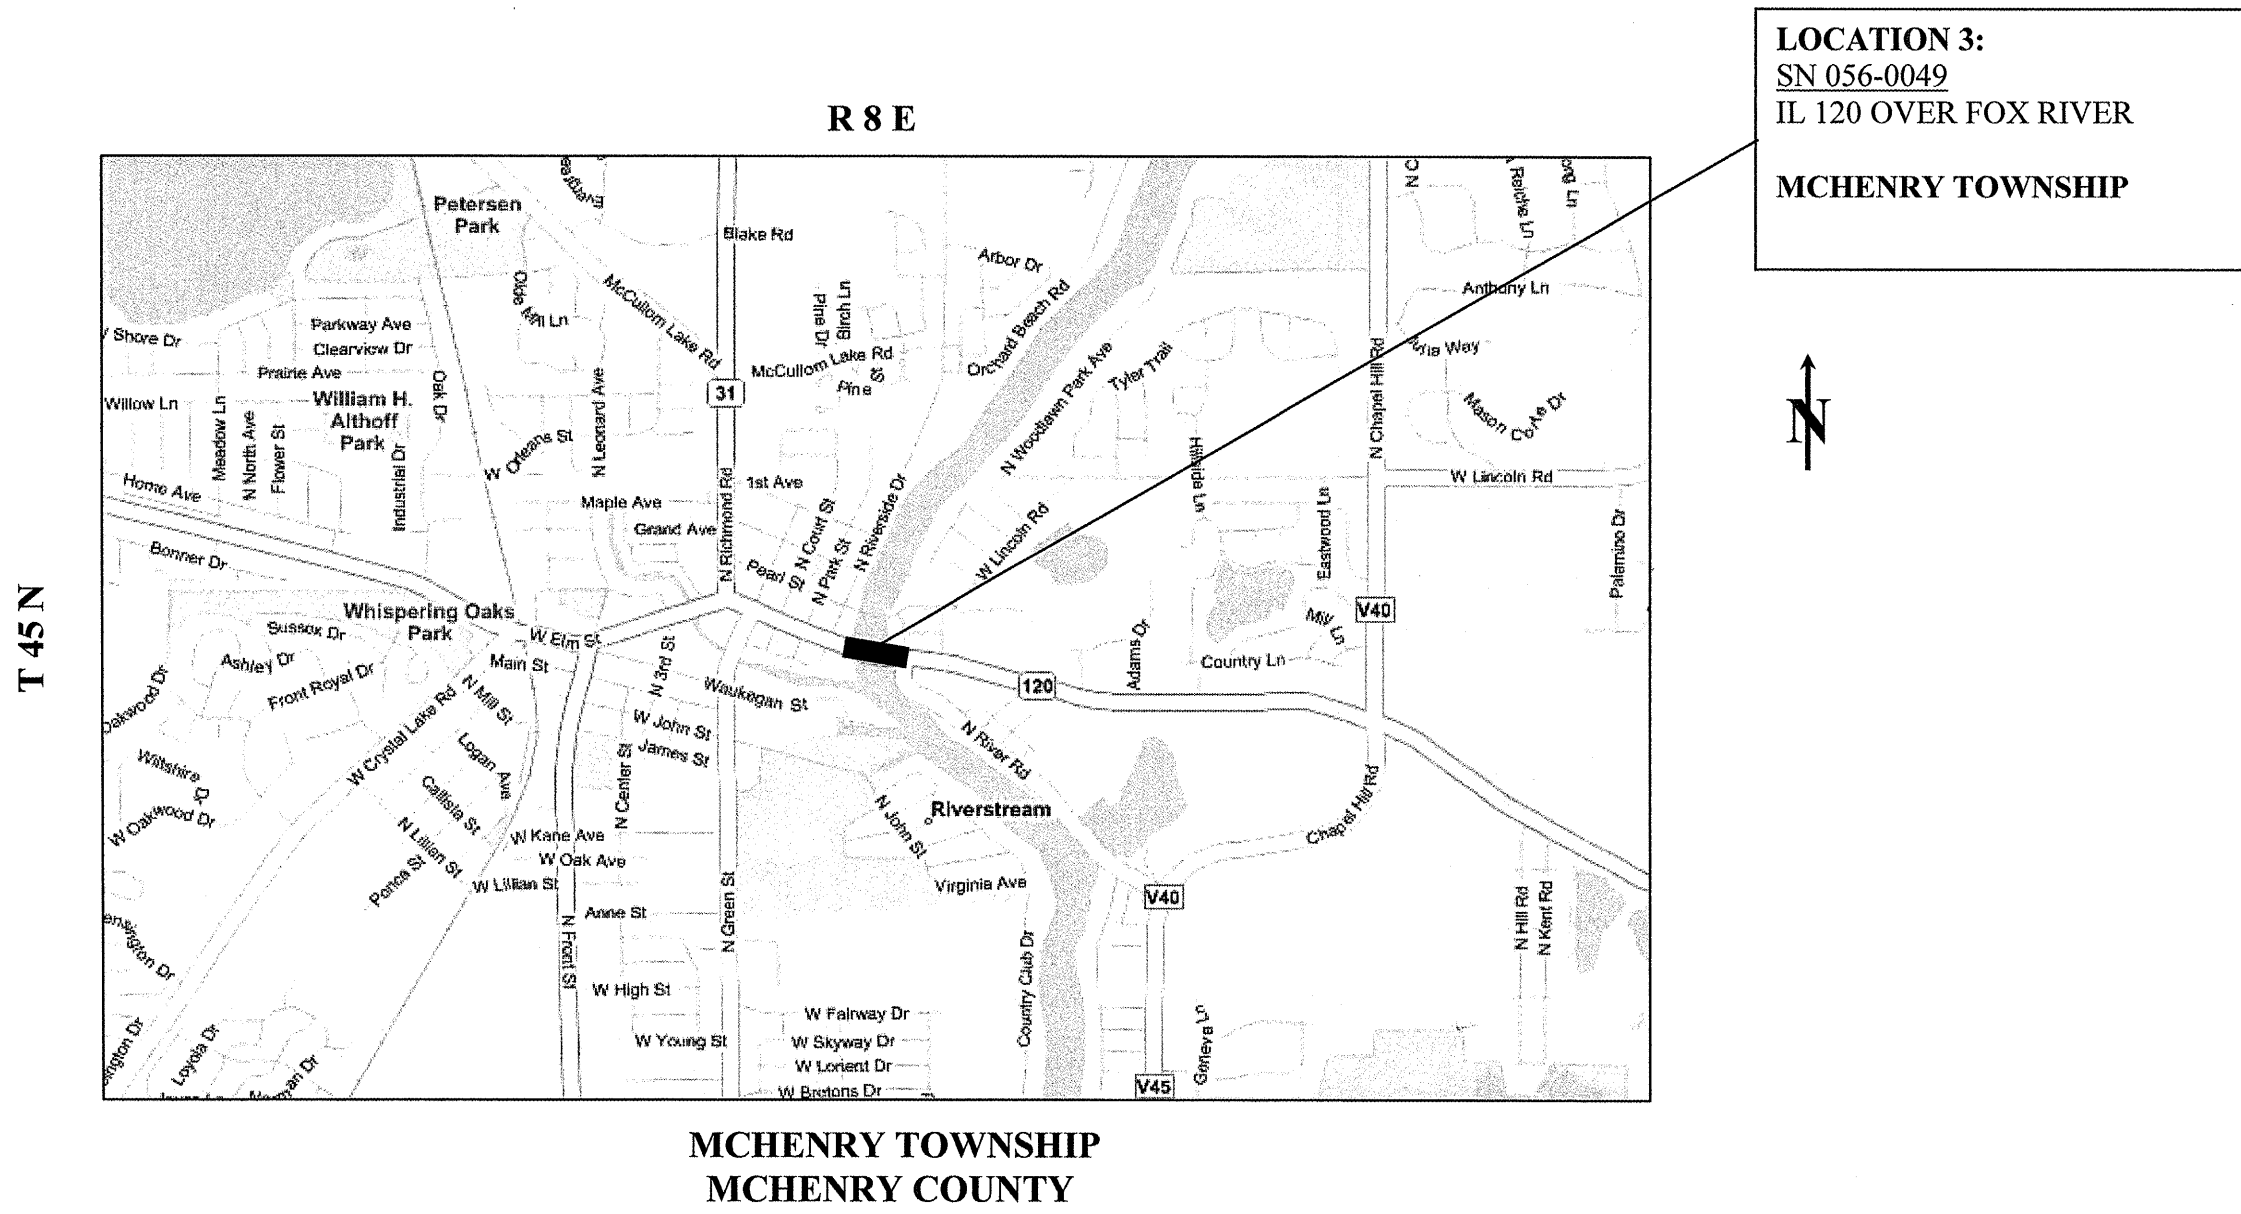

T 45 N

TRAFFIC DATA: IL 120

2007 ADT = 20,600
 POSTED SPEED LIMIT = 30 MPH

ILLINOIS DEPARTMENT OF TRANSPORTATION

LOCATION MAPS

LOCATION 3: IL 120 OVER FOX RIVER