


ROUTE	SECTION	COUNTY	TOTAL SHEETS	SHEET NUMBER
VARIOUS	2008-053 BP	VARIOUS	54	12

CONTRACT NO. 60F04

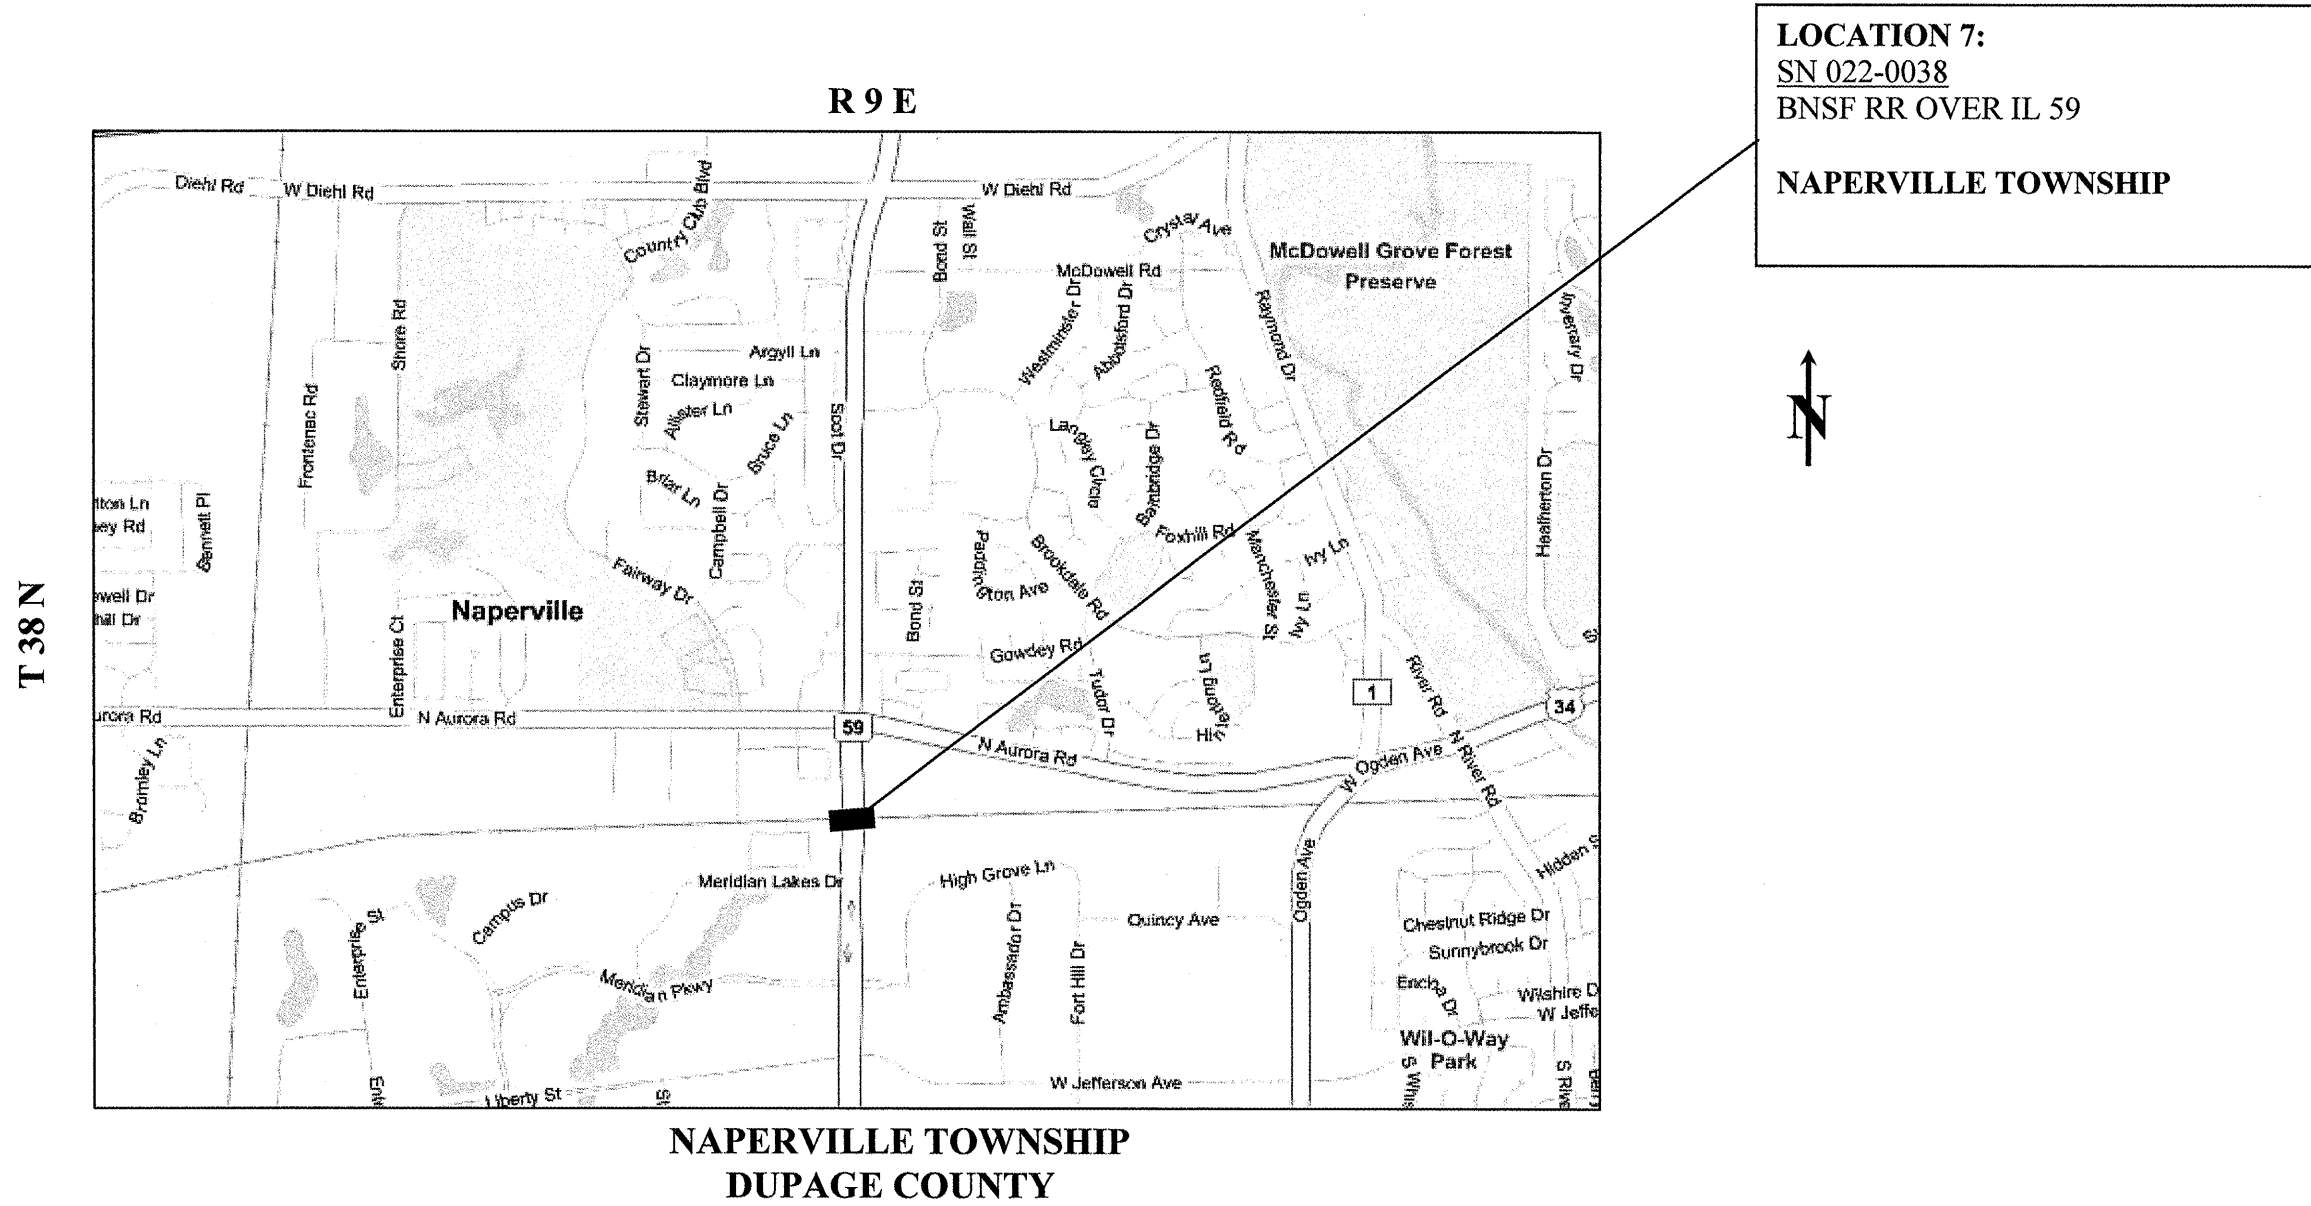

TRAFFIC DATA: IL 59	
2007 ADT	= 50,700
POSTED SPEED LIMIT	= 40 MPH

ILLINOIS DEPARTMENT OF TRANSPORTATION

LOCATION MAPS

LOCATION 7: BNSF RR OVER IL 59