


ROUTE	SECTION	COUNTY	TOTAL SHEETS	SHEET NUMBER
VARIOUS	2008-053 BP	VARIOUS	54	14

CONTRACT NO. 60F04

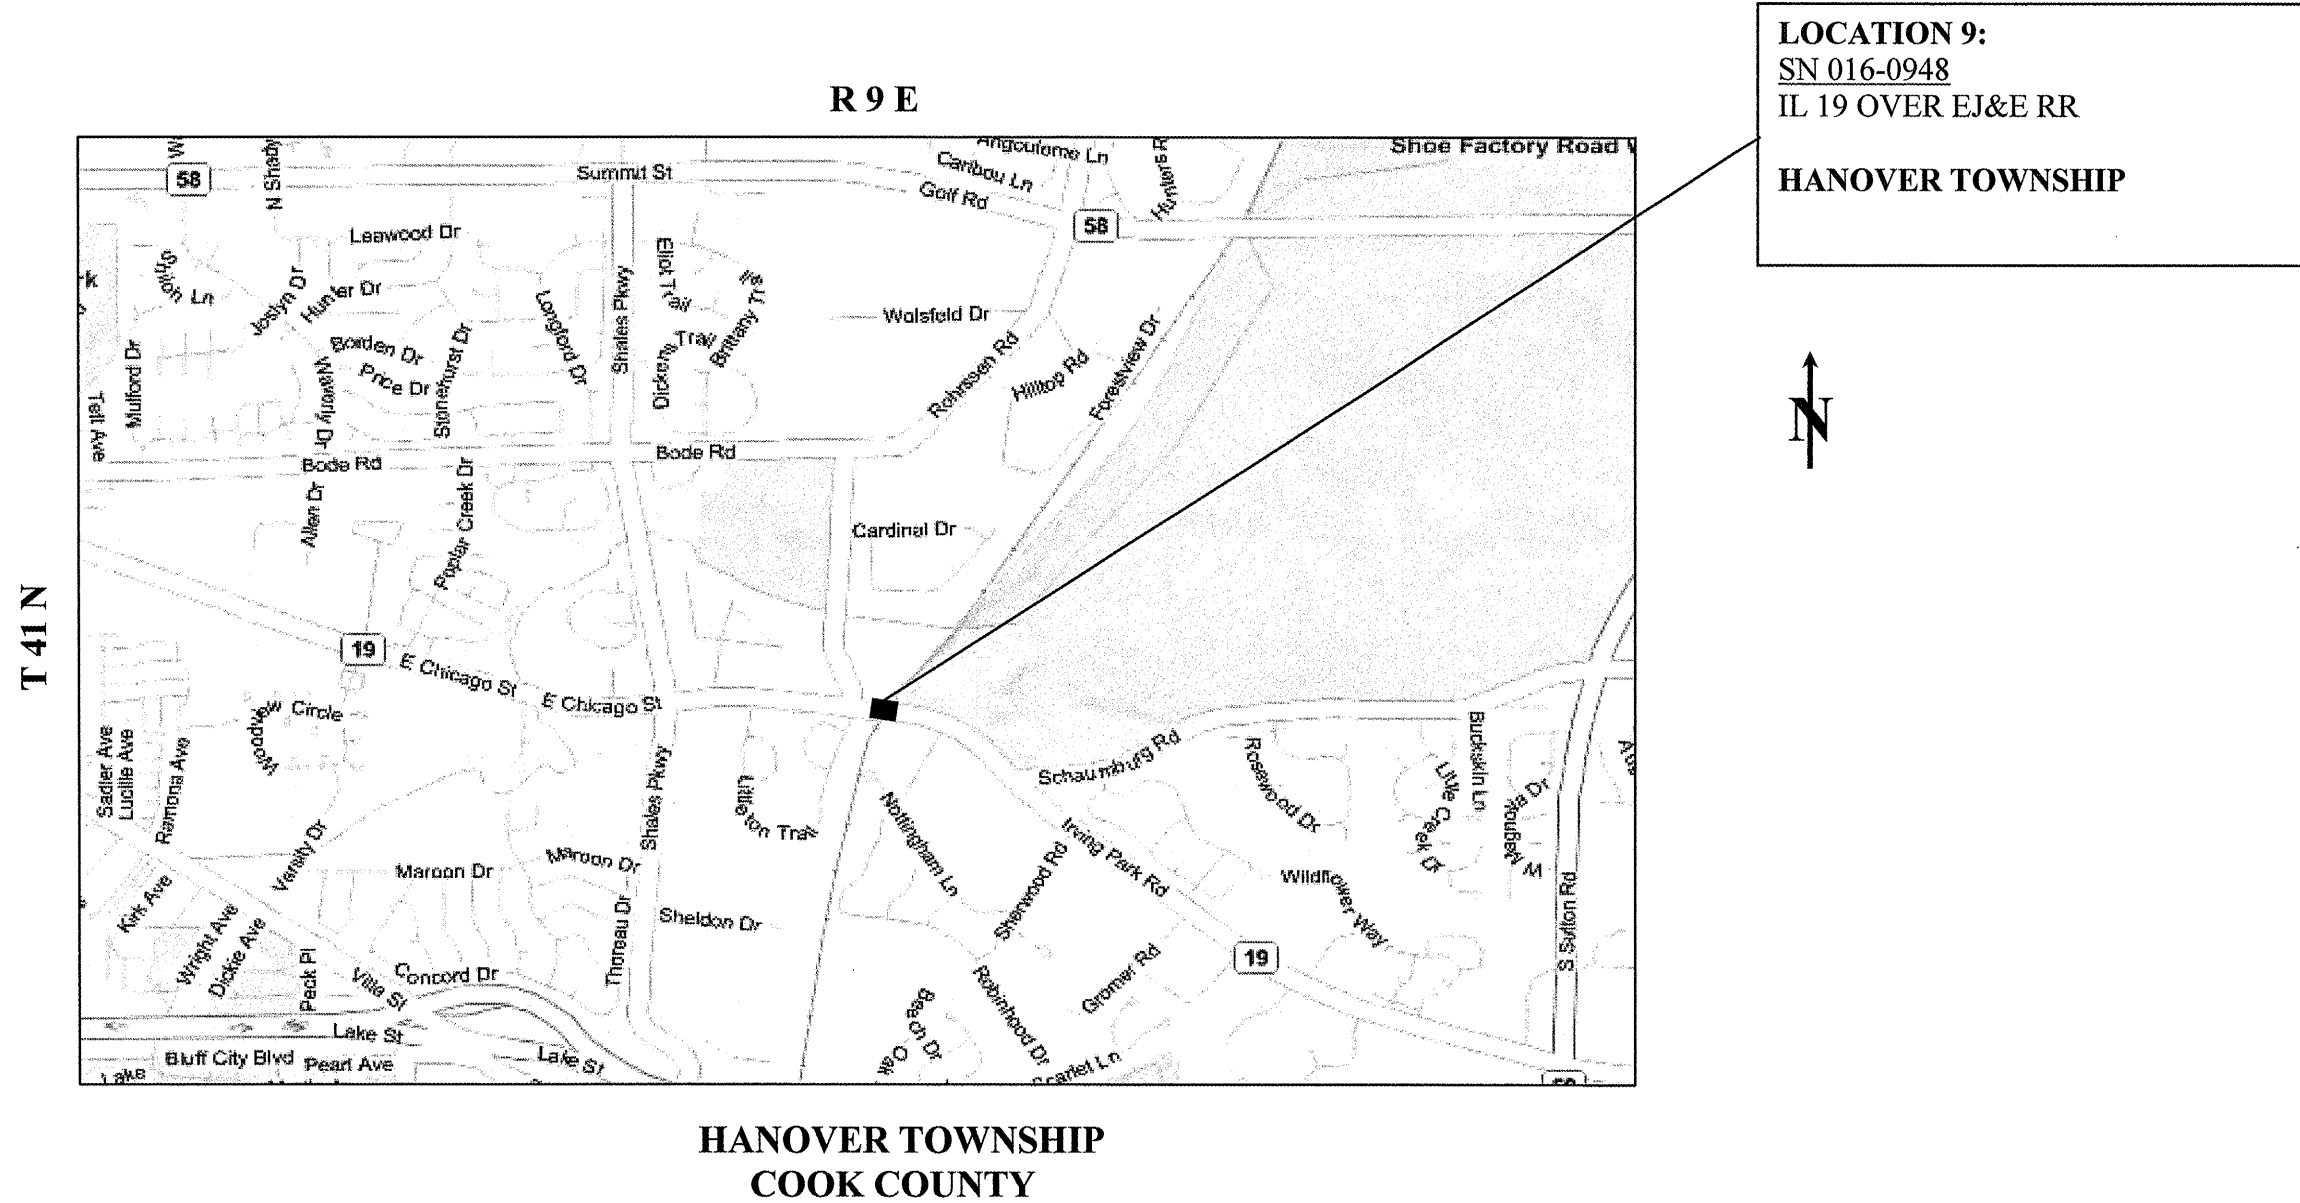

TRAFFIC DATA: IL 19

2007 ADT = 12,700
POSTED SPEED LIMIT = 45 MPH

ILLINOIS DEPARTMENT OF TRANSPORTATION

LOCATION MAPS

LOCATION 9: IL 19 OVER EJ&E RR