



ROUTE	SECTION	COUNTY	TOTAL SHEETS	SHEET NUMBER
VARIOUS	2008-053 BP	VARIOUS	54	26


CONTRACT NO. 60F04

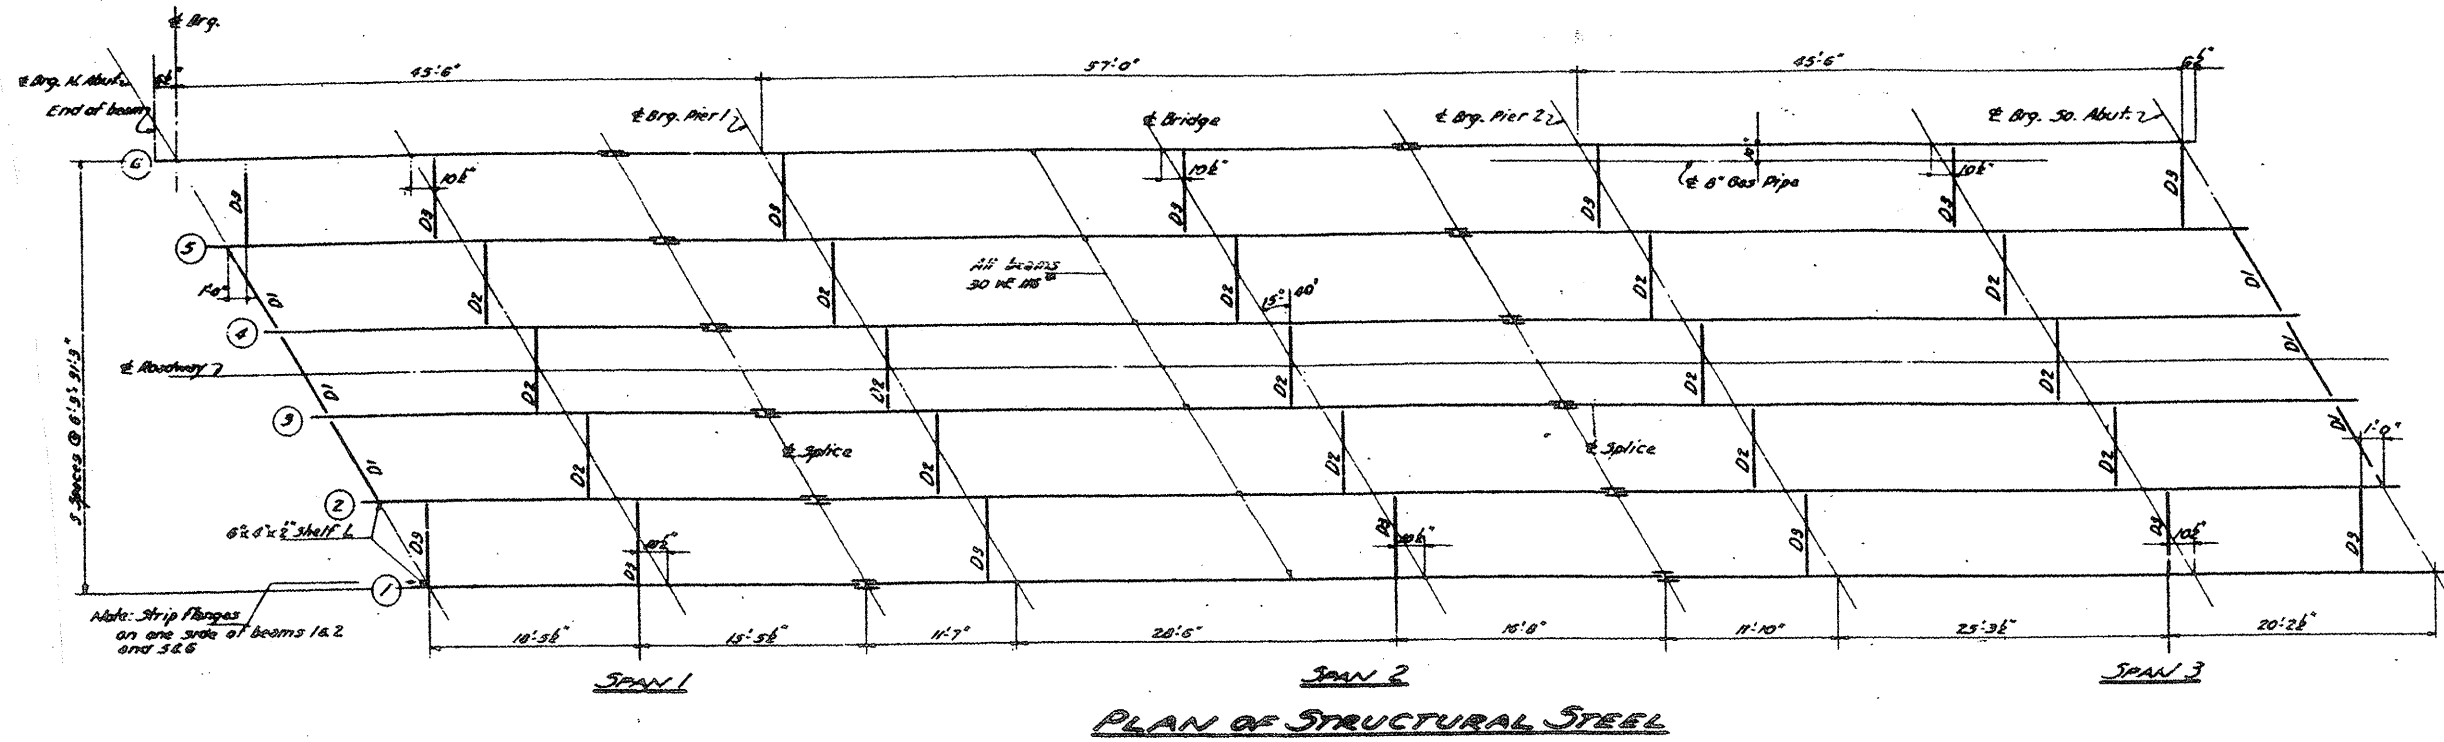


PLAN OF STRUCTURAL STEEL

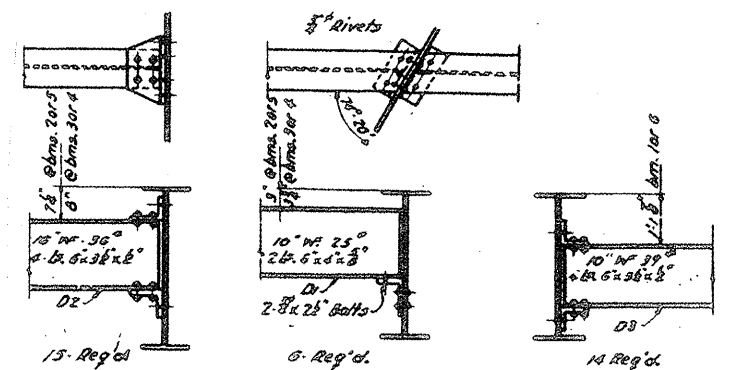

DIAPHRAGM DETAILS

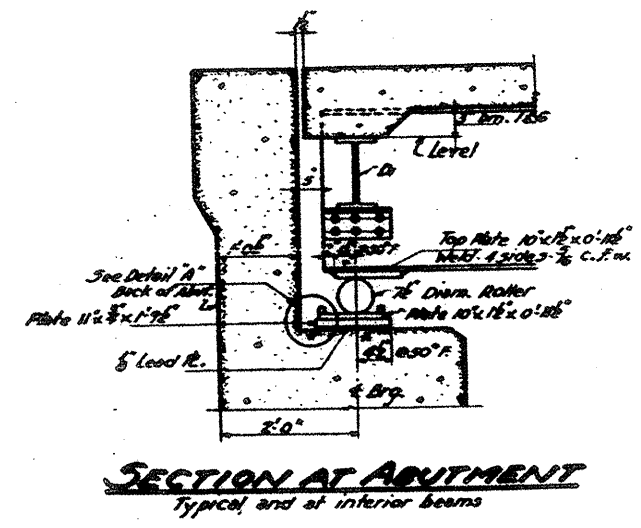

SECTION AT ABUTMENT
Typical and at interior beams

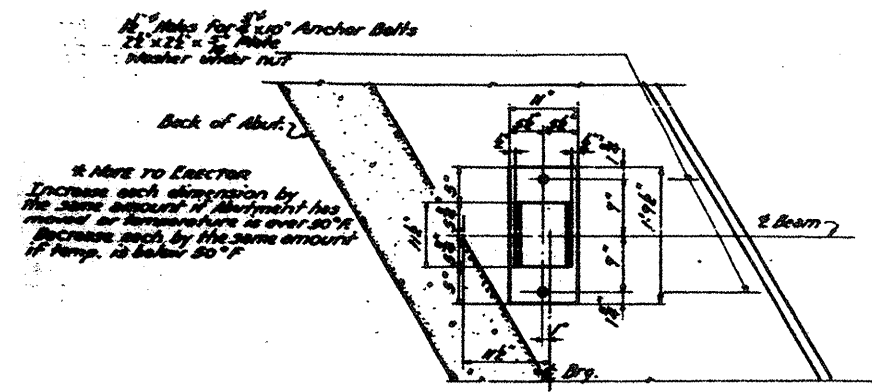

PLAN

LOCATION NO. 4
EXIST. BRIDGE PLANS
IL 131 OVER EJ&E RR
SN 049-0012