
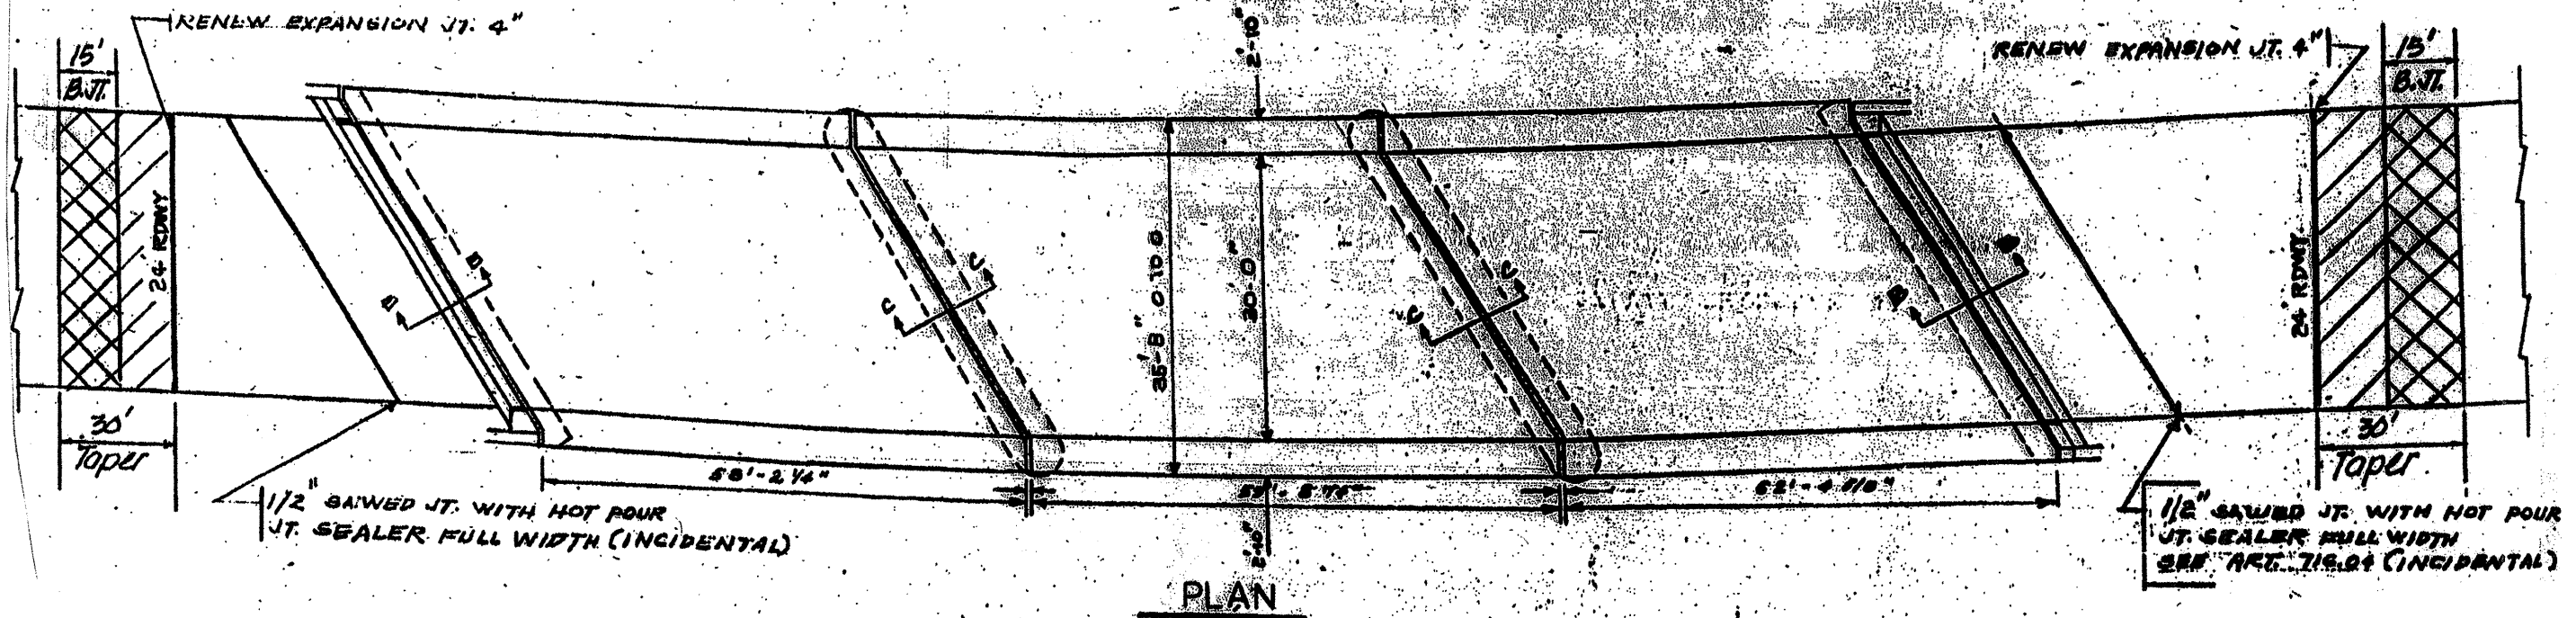


ROUTE VARIOUS	SECTION 2008-053 BP	COUNTY VARIOUS	TOTAL SHEETS 54	SHEET NUMBER 47
------------------	------------------------	-------------------	-----------------------	-----------------------

CONTRACT NO. 60F04

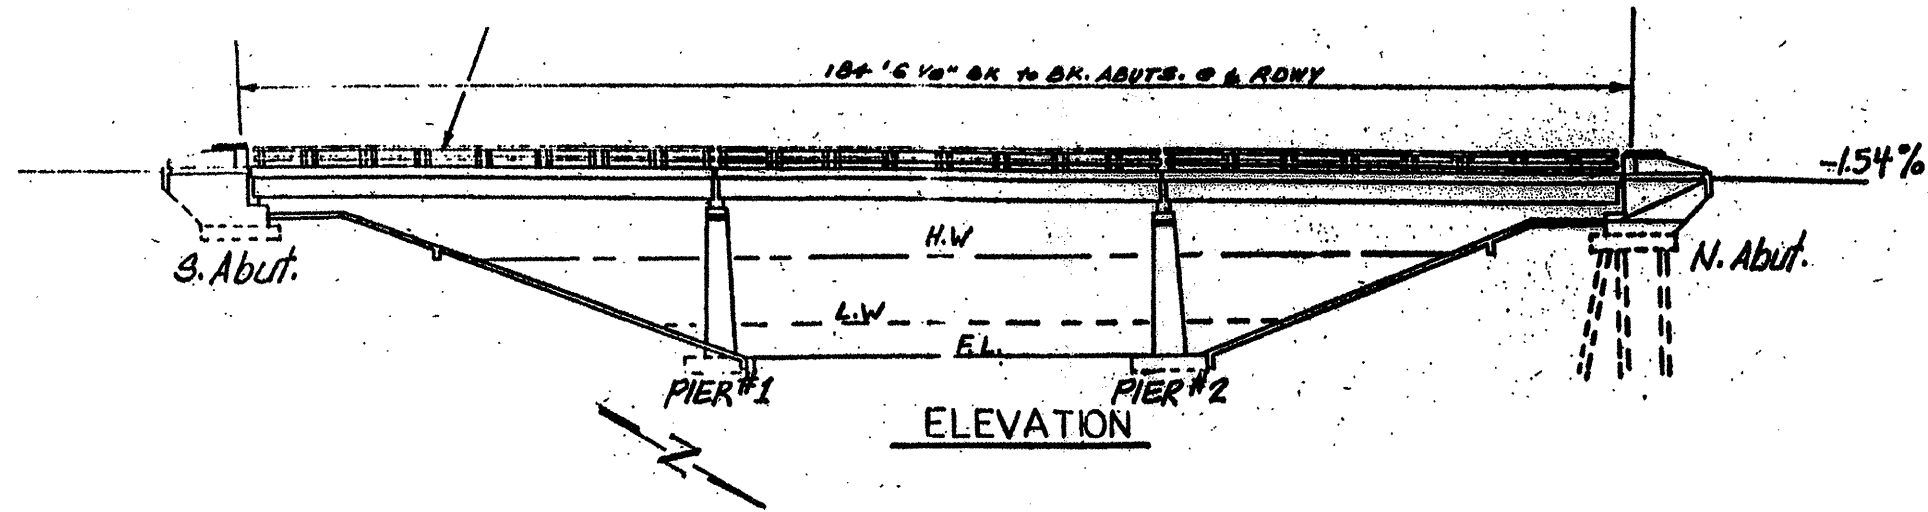

LOCATION NO. 11

EXIST. BRIDGE PLANS

IL 113 OVER HORSE CREEK

SN 099-0171