


| | | | | |
|------------------|------------------------|-------------------|-----------------------|-----------------------|
| ROUTE VARIOUS | SECTION 2008-053 BP | COUNTY VARIOUS | TOTAL SHEETS 54 | SHEET NUMBER 48 |
|------------------|------------------------|-------------------|-----------------------|-----------------------|

CONTRACT NO. 60F04

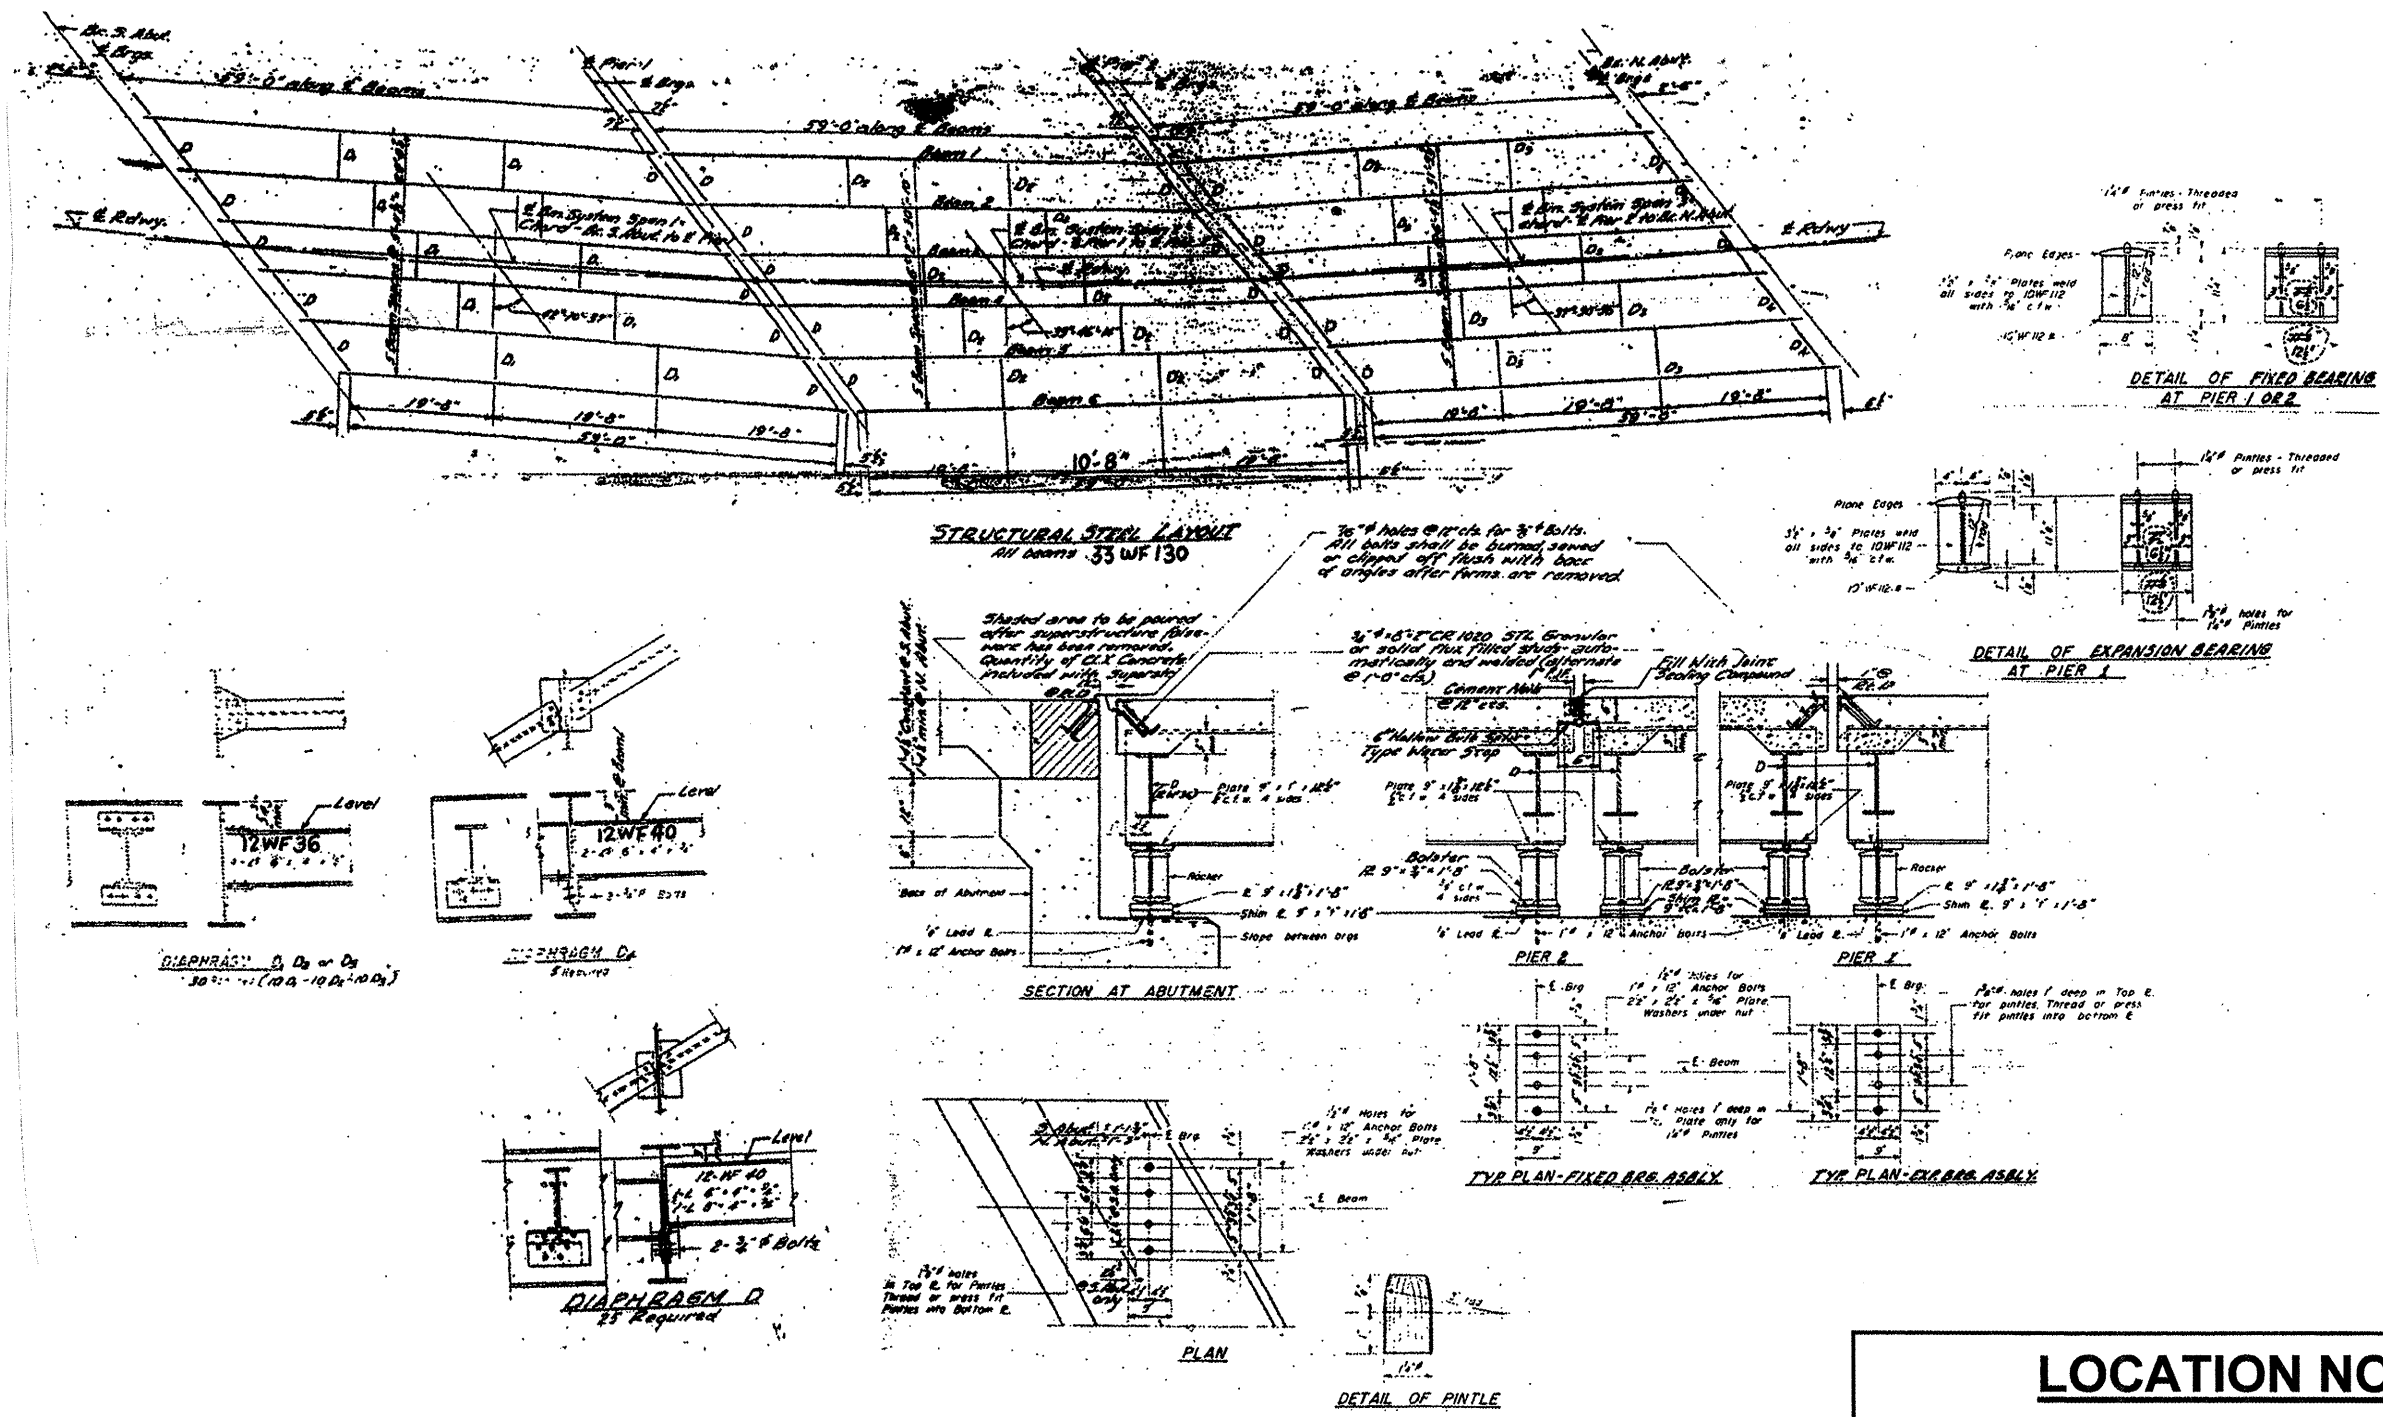

LOCATION NO. 11

EXIST. BRIDGE PLANS

IL 113 OVER HORSE CREEK

SN 099-0171