



ROUTE VARIOUS	SECTION 2008-053 BP	COUNTY VARIOUS	TOTAL SHEETS 54	SHEET NUMBER 50
------------------	------------------------	-------------------	-----------------------	-----------------------


CONTRACT NO. 60F04

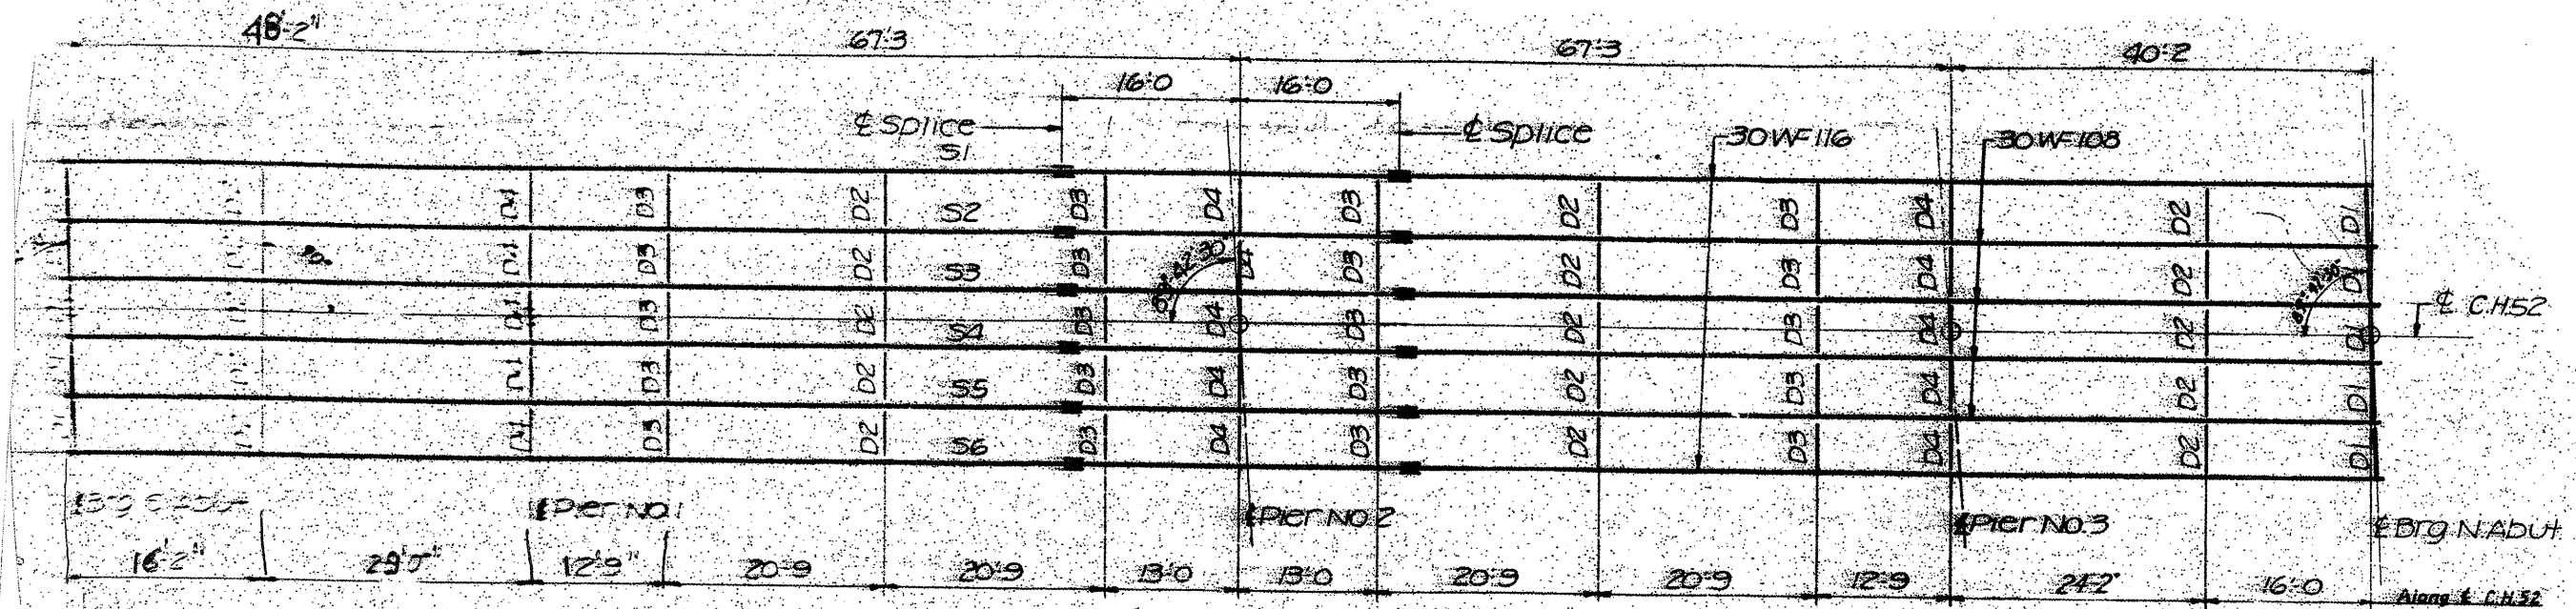

PLAN OF STRUCTURAL STEEL

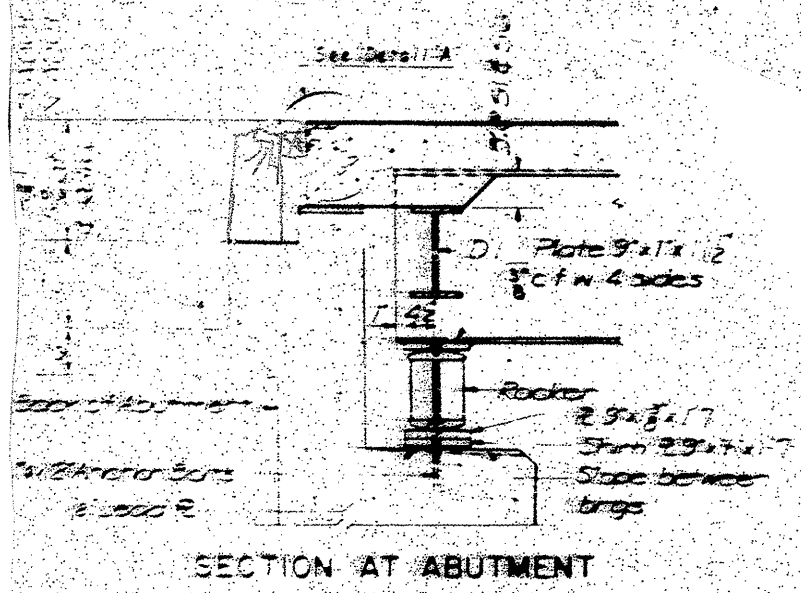


SECTION AT ABUTMENT

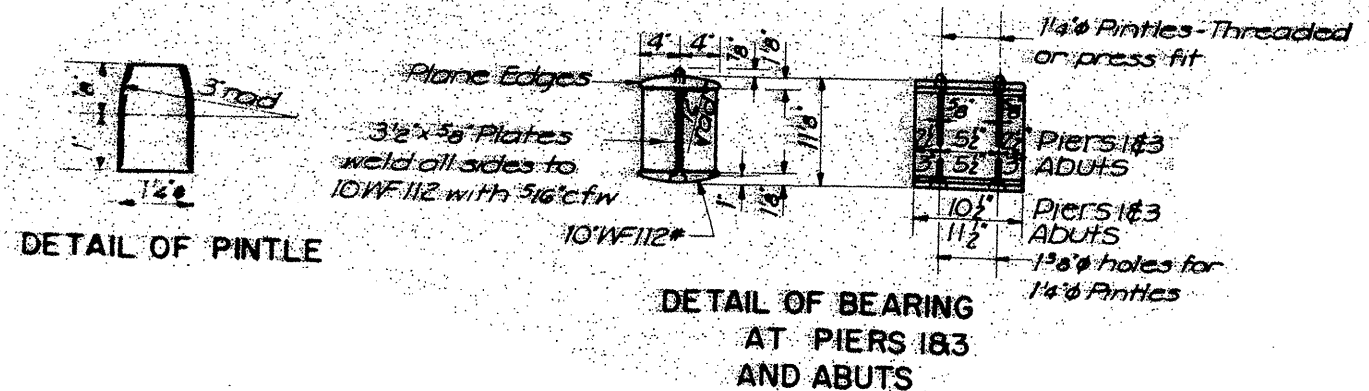

DETAIL OF PINTLE

DETAIL OF BEARING AT PIERS 183 AND ABUTS

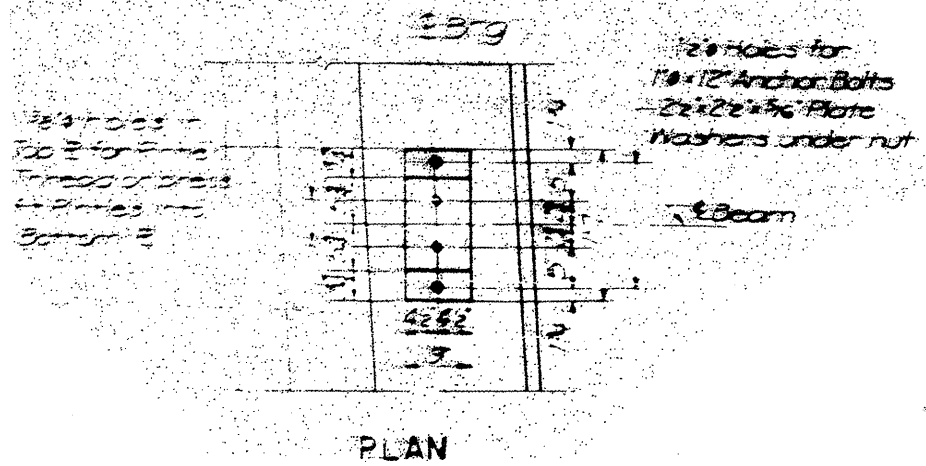

PLAN

LOCATION NO. 12
EXIST. BRIDGE PLANS
GOUGAR RD. OVER I-80
SN 099-0203