



IL. RTE. 50
(CICERO AVE.)

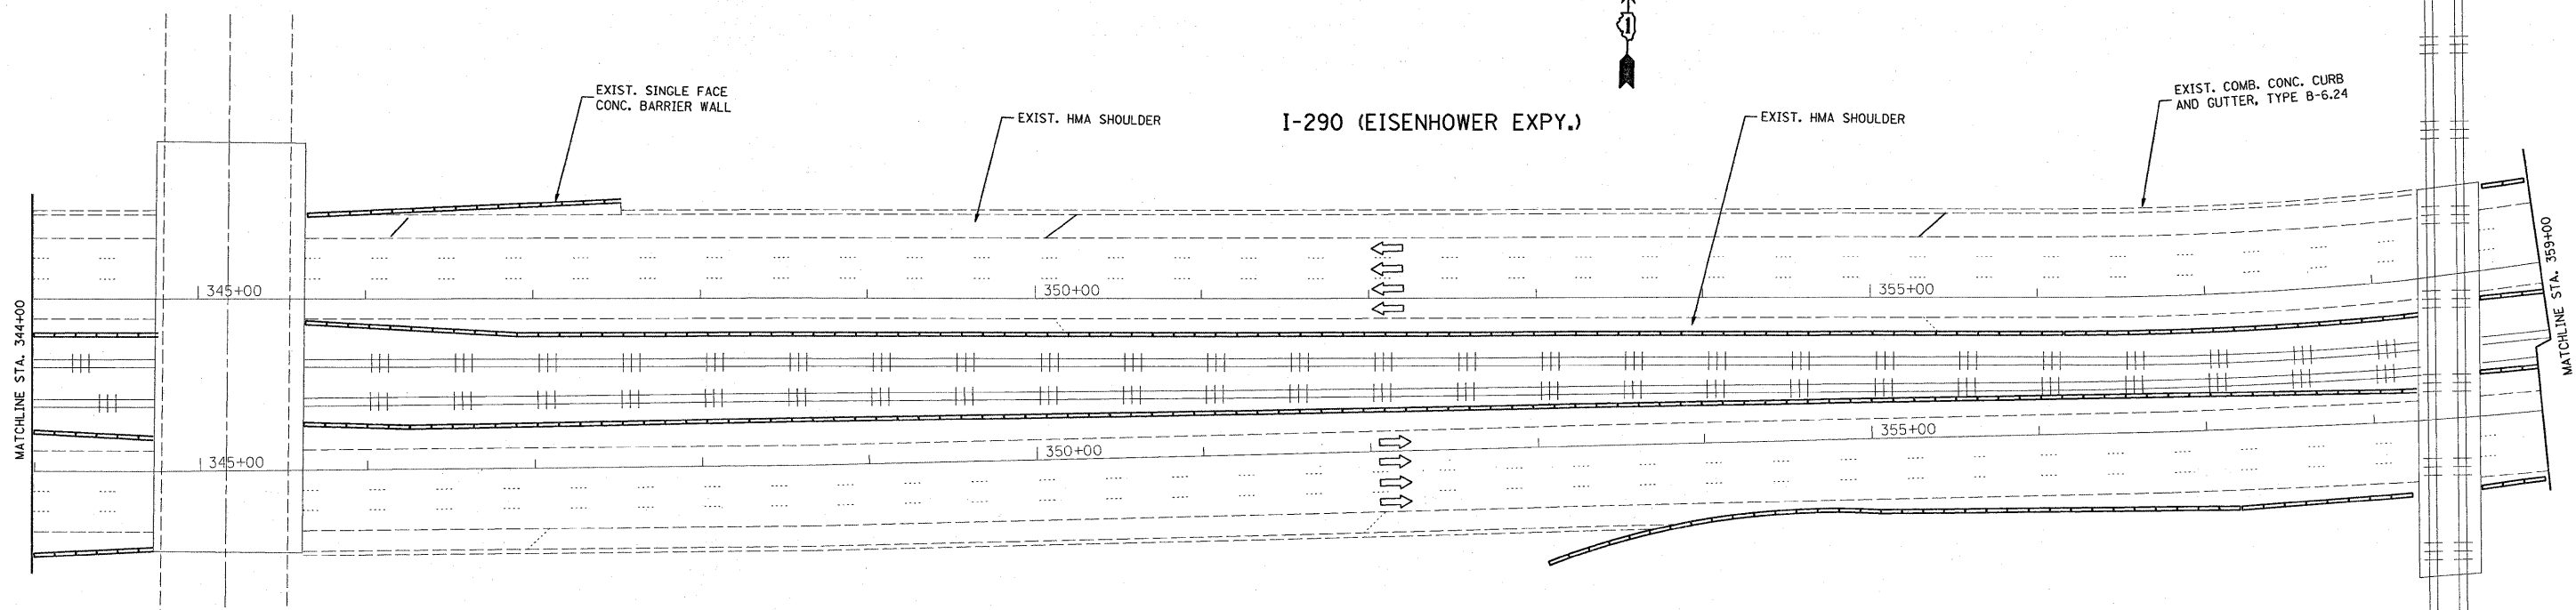

NOTE:

SLURRY SEAL (SEAL COAT) SHALL ONLY BE APPLIED IN THE INSIDE AND OUTSIDE HMA SHOULDERS OF THE WESTBOUND LANES ONLY.
 SLURRY SEAL SHALL NOT BE APPLIED ON PCC SHOULDERS, IT SHALL BE OMITTED INSTEAD.
 THE RESIDENT ENGINEER SHALL CONTACT MR. DON CHIARUGI, AREA TRAFFIC ENGINEER AT (847) 741 9857 AT LEAST (2) WEEKS PRIOR TO PLACING ANY PAVEMENT MARKINGS.

I-290 (EISENHOWER EXPY.)

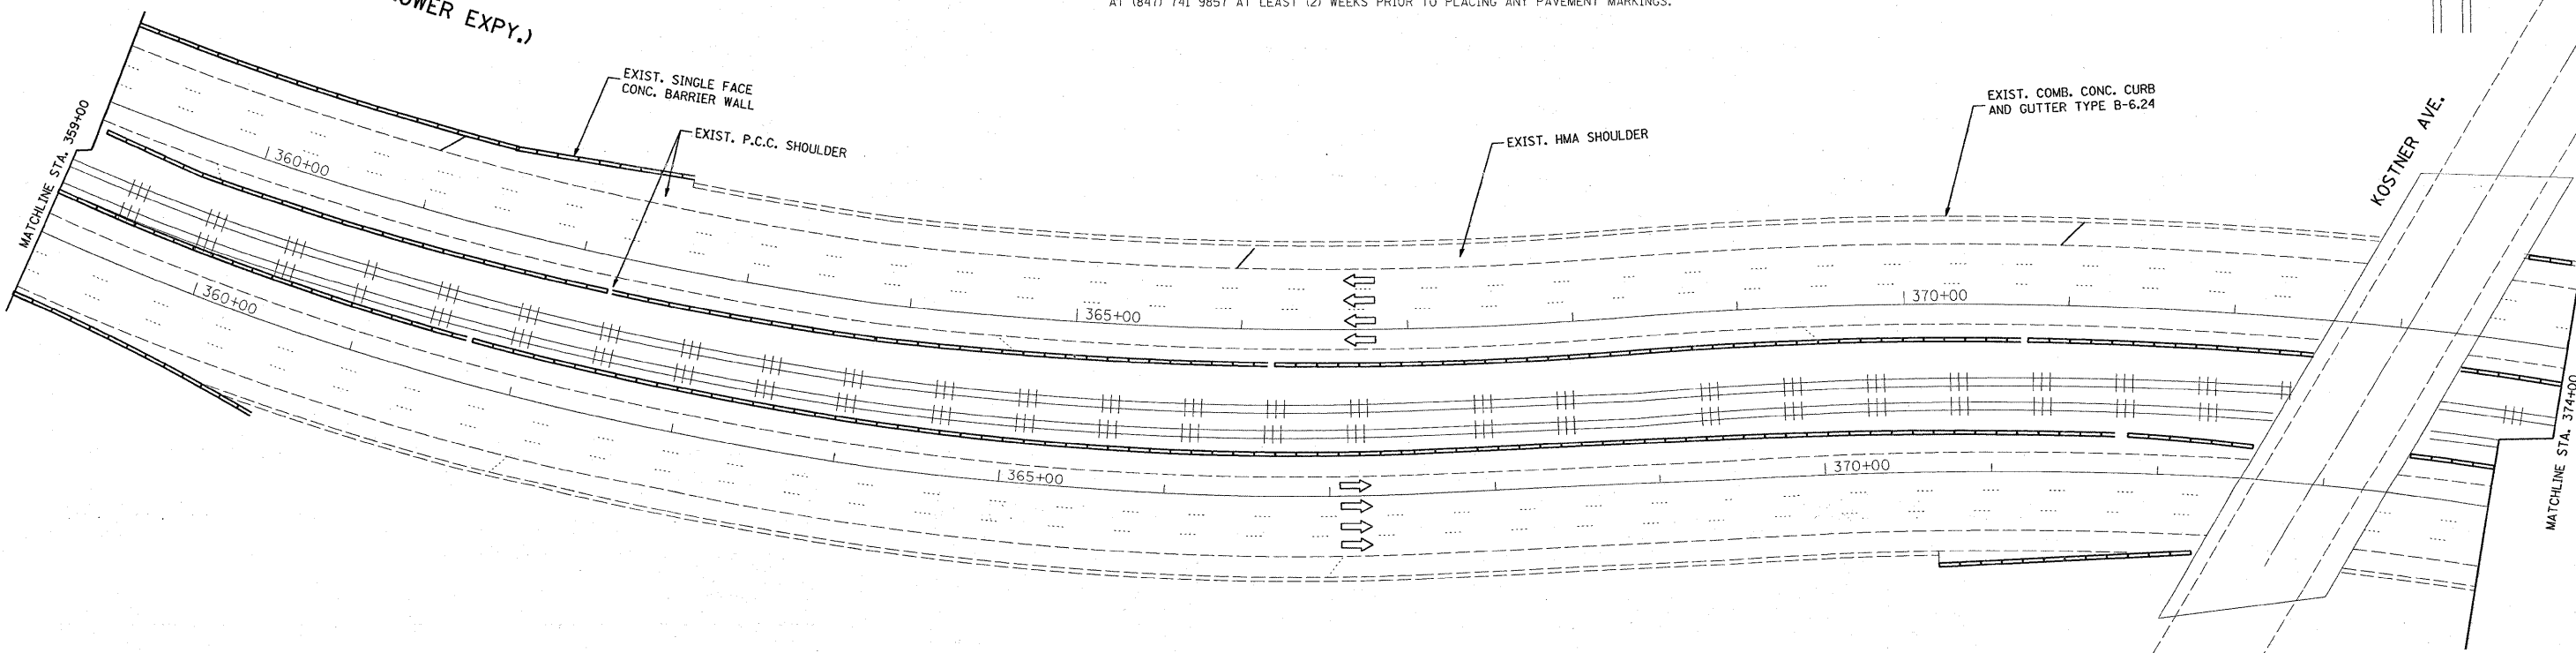

FILE NAME =	USER NAME = steedpa	DESIGNED -	REVISED -	STATE OF ILLINOIS DEPARTMENT OF TRANSPORTATION	I-290 (EISENHOWER EXPWY) 25th AVE. - I-9094 ROADWAY PLAN			F.A.I. RTE. 290	SECTION 2008-056 I	COUNTY COOK	TOTAL SHEETS 32	SHEET NO. 16
ct:\pw_work\PWIDOT\STEEPDA\dms92445\design_00.dgn	PLOT SCALE = 50.0000' / IN.	DRAWN -	REVISED -					SCALE: 1"=50'			SHEET NO. OF SHEETS STA. TO STA.	
	PLOT DATE = 12/16/2008	CHECKED -	REVISED -		FED. ROAD DIST. NO. 1 ILLINOIS FED. AID PROJECT							
		DATE -	REVISED -									