



P.A. NO.	SECTION	COUNTY	TOTAL SHEETS	SHEET NO.
1350	2008-063	Cook	42	18
STA		TO STA		
FED. ROAD DIST. NO. 7		ILLINOIS		PER AIR PROJECT

CONTRACT NO. 60F40

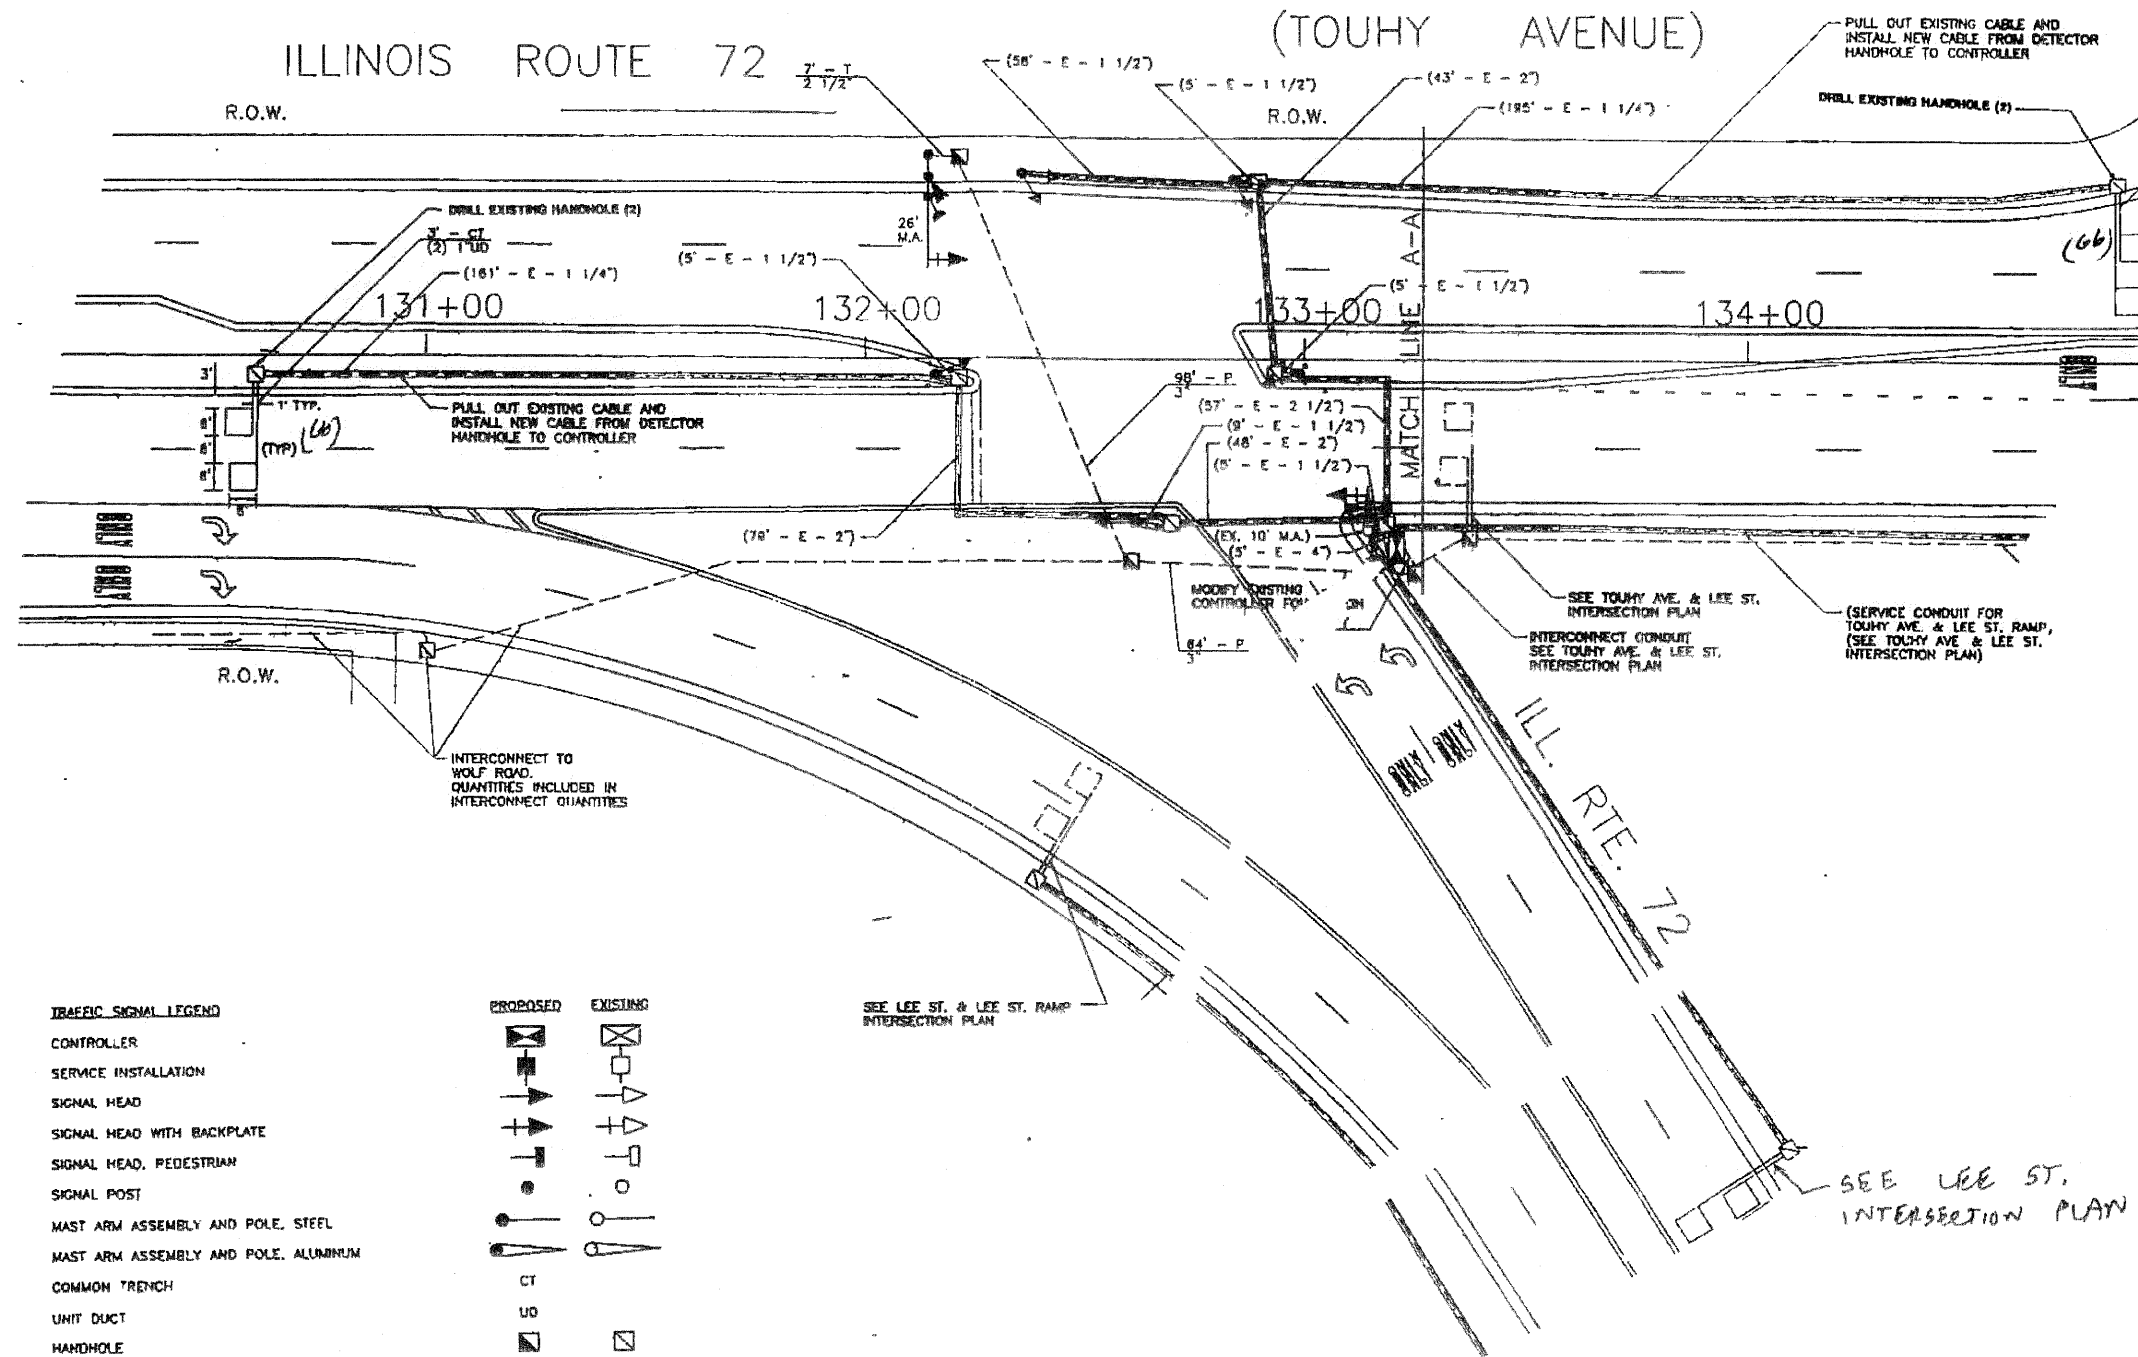

- TRAFFIC SIGNAL LEGEND**
- CONTROLLER
 - SERVICE INSTALLATION
 - SIGNAL HEAD
 - SIGNAL HEAD WITH BACKPLATE
 - SIGNAL HEAD, PEDESTRIAN
 - SIGNAL POST
 - MAST ARM ASSEMBLY AND POLE, STEEL
 - MAST ARM ASSEMBLY AND POLE, ALUMINUM
 - COMMON TRENCH
 - UNIT DUCT
 - HANDHOLE
 - HEAVY DUTY HANDHOLE
 - DOUBLE HANDHOLE
 - G.S. CONDUIT IN TRENCH OR PUSHED
 - PEDESTRIAN PUSHBUTTON DETECTOR
 - DETECTOR LOOP

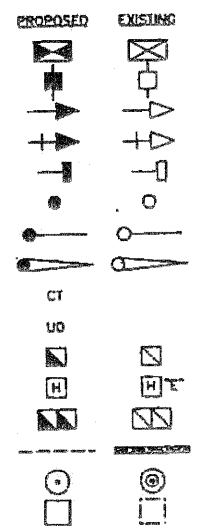

REPLACE ALL DETECTOR LOOPS AS SHOWN
(WITHIN THE RESURFACING LIMITS)

CODE NO.	QUANTITY	UNIT	ITEM
86500600	132	Foot	Detector Loop Replacement

NOTE:
THIS PLAN IS FOR THE PURPOSE OF REPLACING THE DETECTOR LOOPS ONLY. ALL OTHER INFORMATION SHOWN IS NOT RELATED AND WILL BE DISREGARDED.

ILLINOIS DEPARTMENT OF TRANSPORTATION
DETECTOR LOOP REPLACEMENT
ILL. RTE. 72 @ TOUHY AVE

SCALE: NONE
DATE: NOV. 08

DRAWN BY: JHE
DESIGNED BY: JHE
CHECKED BY: DAD

REVISIONS	
NAME	DATE