


SECTION	COUNTY	TOTAL SHEETS	SHEET NO.
1350 2008-063 RS	COOK	42	21
STA		TO STA	
PED. ROAD DIST NO. 7		ALIGNED	
PROJECT		PED AND PROJECT	

CONTRACT NO. 60F4D

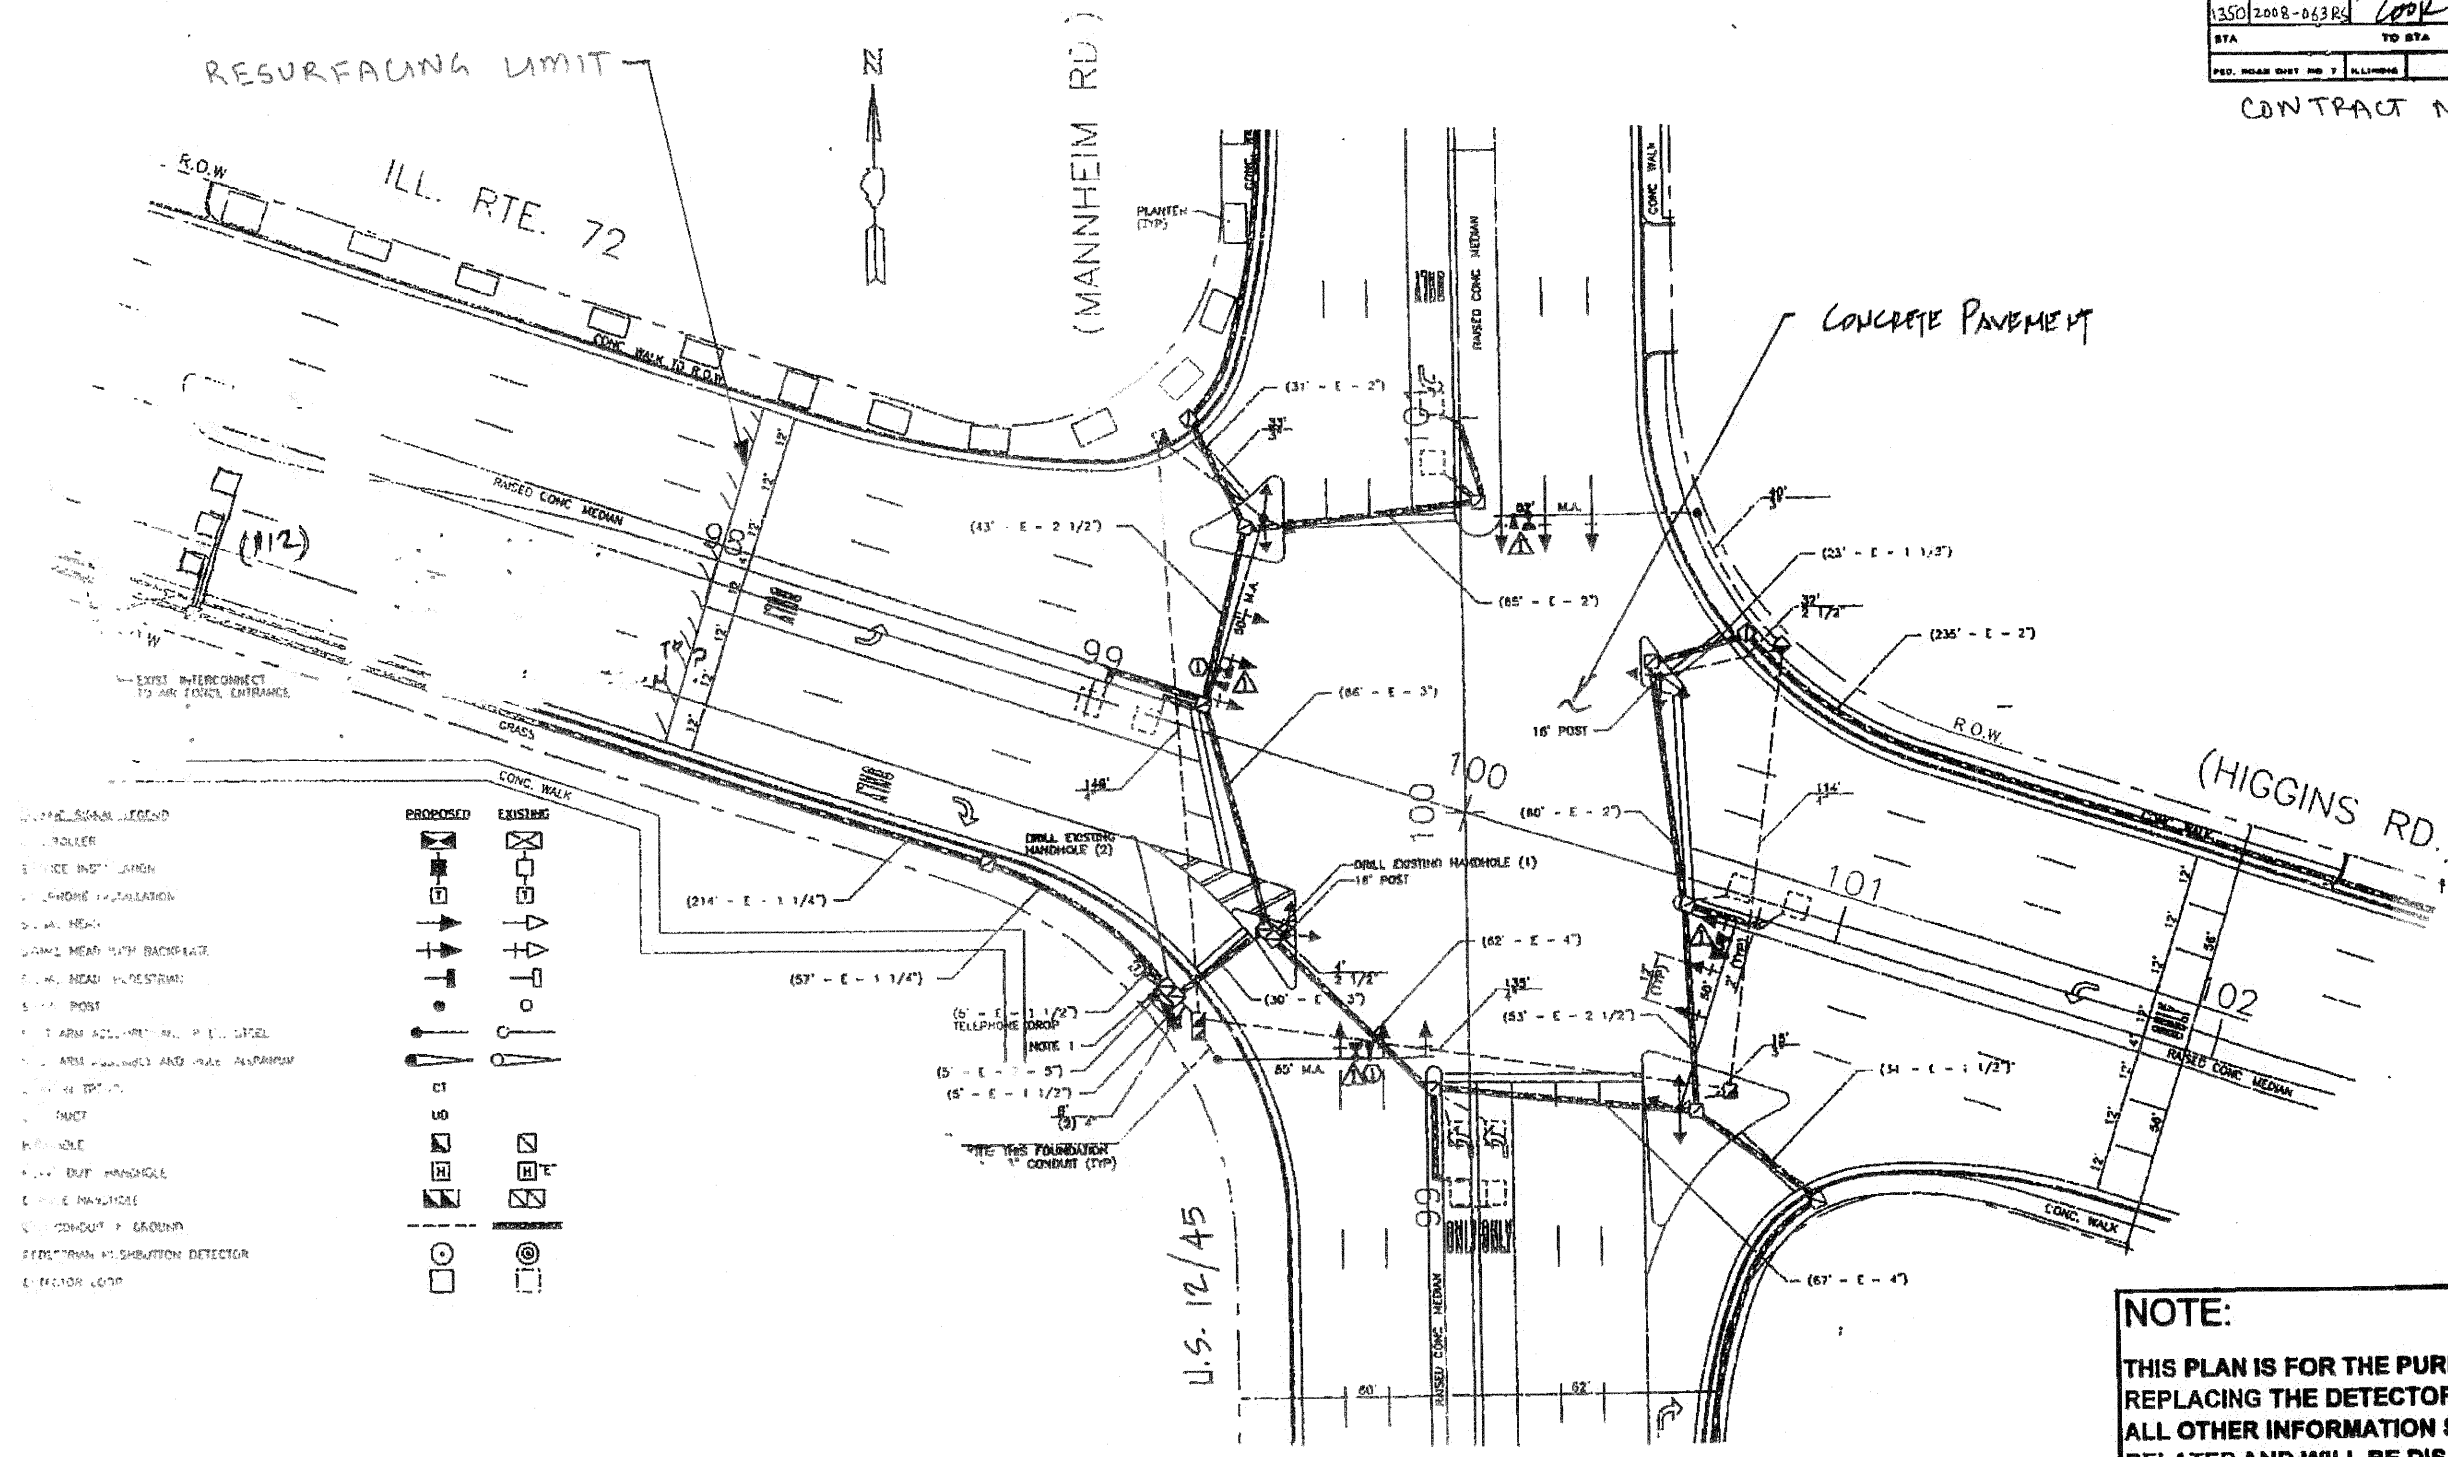

EXISTING SYMBOL LEGEND	PROPOSED	EXISTING
ROLLER	[Symbol]	[Symbol]
SPACE INDICATOR	[Symbol]	[Symbol]
PHONE INSTALLATION	[Symbol]	[Symbol]
CONC. MED.	[Symbol]	[Symbol]
DRIVE MED. WITH BACKPLATE	[Symbol]	[Symbol]
CONC. MED. RESTRICTOR	[Symbol]	[Symbol]
5' POST	[Symbol]	[Symbol]
1/2" ARM ACCUMULATOR P.E. LEVEL	[Symbol]	[Symbol]
1/2" ARM SIGNALS AND WALK SIGNATURE	[Symbol]	[Symbol]
1/2" POST	[Symbol]	[Symbol]
HANDHOLE	[Symbol]	[Symbol]
1/2" DUT. HANDHOLE	[Symbol]	[Symbol]
1/2" HANDHOLE	[Symbol]	[Symbol]
1/2" CONDUIT TO GROUND	[Symbol]	[Symbol]
1/2" STRAIN DISTRIBUTION DETECTOR	[Symbol]	[Symbol]
1/2" DETECTOR LOOP	[Symbol]	[Symbol]

REPLACE ALL DETECTOR LOOPS AS SHOWN
(WITHIN THE RESURFACING LIMITS)

CODE NO.	QUANTITY	UNIT	ITEM
82600800	112	Foot	Detector Loop Replacement

NOTE:
THIS PLAN IS FOR THE PURPOSE OF REPLACING THE DETECTOR LOOPS ONLY. ALL OTHER INFORMATION SHOWN IS NOT RELATED AND WILL BE DISREGARDED.

ILLINOIS DEPARTMENT OF TRANSPORTATION
DETECTOR LOOP REPLACEMENT

U.S. 12/45 (MANNHEIM) @ ILL. RTE. 72 (HIGGINS)

SCALE: NONE
DATE: Nov. 2008

DRAWN BY: JRE
CHECKED BY: DAD

REVISIONS	
NAME	DATE