


EXISTING TYPICAL SECTION  
TOUHY AVE.

STATION:  
26+00 TO 57+00

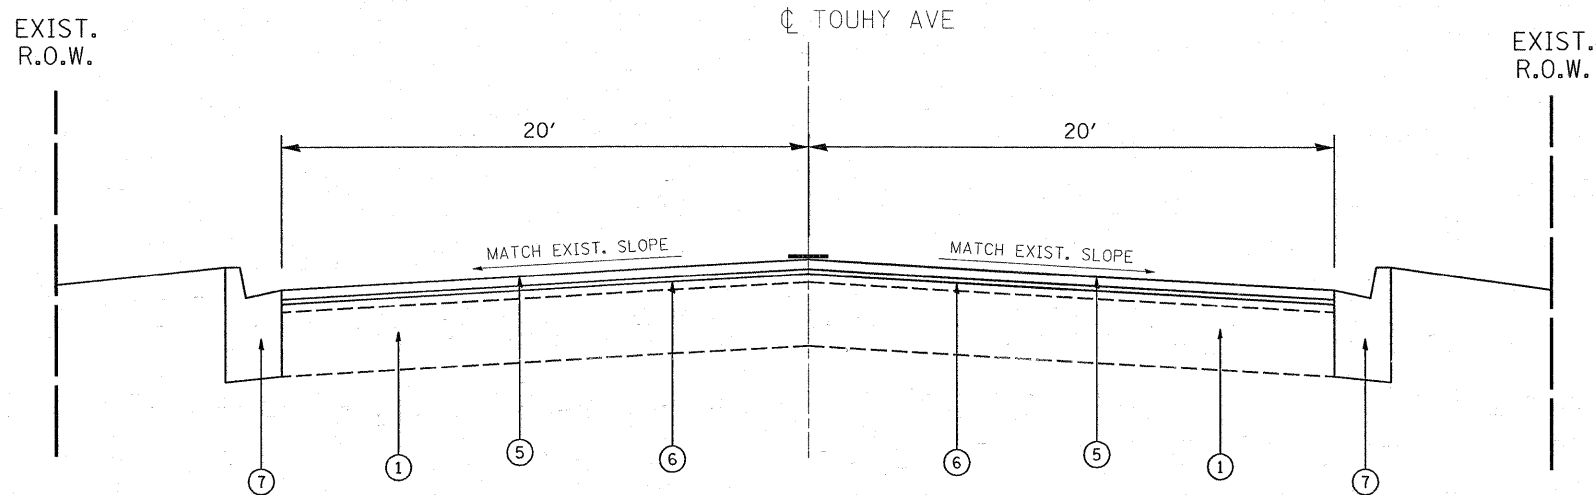

PROPOSED TYPICAL SECTION  
TOUHY AVE.

STATION:  
26+00 TO 57+00

**LEGEND**

- ① EXISTNG P.C.C. BASE COURSE, 9''(±)
- ② EXIST. HOT-MIX ASPHALT SURFACE COURSE (BEFORE MILLING), 6''(±)
- ③ EXISTNG CURB & GUTTER, B-6.12 (MOD)
- ④ PROP. HOT-MIX ASPHALT SURFACE REMOVAL - 2 1/2''  
(3 1/2'' OF HOT-MIX ASPHALT TO REMAIN)
- ⑤ PROP. POLYMERIZED HOT-MIX ASPHALT SURFACE COURSE, MIX "F",  
N90, 1 3/4''
- ⑥ PROP. POLYMERIZED LEVELING BINDER (MM), IL-4.75, N50, 3/4''
- ⑦ PROP. CONCRETE CURB AND GUTTER REMOVAL AND REPLACEMENT  
(LOCATIONS TO BE DETERMINED BY THE RESIDENT ENGINEER)

**NOTES:**

- 1. PAVEMENT PATCHING SHALL BE DONE PRIOR TO MILLING OF THE ROADWAY

**LEGEND**

- ① EXISTNG P.C.C. BASE COURSE, 9''(±)
- ② EXIST. HOT-MIX ASPHALT SURFACE COURSE (BEFORE MILLING), 6''(±)
- ③ EXISTNG CURB & GUTTER, B-6.12 (MOD)
- ④ PROP. HOT-MIX ASPHALT SURFACE REMOVAL - 2 1/2''  
(3 1/2'' OF HOT-MIX ASPHALT TO REMAIN)
- ⑤ PROP. POLYMERIZED HOT-MIX ASPHALT SURFACE COURSE, MIX "F",  
N90, 1 3/4''
- ⑥ PROP. POLYMERIZED LEVELING BINDER (MM), IL-4.75, N50, 3/4''
- ⑦ PROP. CONCRETE CURB AND GUTTER REMOVAL AND REPLACEMENT  
(LOCATIONS TO BE DETERMINED BY THE RESIDENT ENGINEER)

FILE NAME =	USER NAME = kellers	DESIGNED -	REVISED -	<b>STATE OF ILLINOIS DEPARTMENT OF TRANSPORTATION</b>	<b>TOUHY AVE. (N.W. HWY TO CENTRAL AVE.) EXISTING &amp; PROPOSED TYPICAL CROSS SECTIONS</b>		F.A.P. RTE. 341.375	SECTION 2326.IRS-1	COUNTY COOK	TOTAL SHEETS 50	SHEET NO. 5	
ct\pw_work\PWIDOT\KELLERS\dms89422\DI0	309-Design.dgn	DRAWN -	REVISED -		SCALE: NONE	SHEET NO. OF SHEETS	STA. TO STA.	FED. ROAD DIST. NO. 1 ILLINOIS FED. AID PROJECT				
	PLOT SCALE = 50.0000' / IN.	CHECKED -	REVISED -					CONTRACT NO. 60F48				
	PLOT DATE = 2/5/2009	DATE -	REVISED -									