




RESTORATION OF WORK AREA, RESTORATION OF THE TRAFFIC SIGNAL WORK AREA SHALL BE INCIDENTAL TO THE RELATED PAY ITEM SUCH AS FOUNDATION, CONDUIT, HANDHOLE, TRENCH AND BACKFILL, ETC., AND NO EXTRA COMPENSATION SHALL BE ALLOWED. ALL ROADWAY SURFACES SUCH AS SHOULDERS, MEDIANS, SIDEWALKS, PAVEMENT, ETC. SHALL BE REPLACED IN KIND. ALL DAMAGE TO MOWED LAWNS SHALL BE REPLACED WITH AN APPROVED SOD, AND ALL DAMAGE TO UNMOWED FIELDS SHALL BE SEEDING IN ACCORDANCE WITH STANDARD SPECIFICATIONS 252 AND 250 RESPECTIVELY.

CONSTRUCTION NOTES:

1. RELOCATE EXISTING CONTROLLER AND TYPE IV CABINET, COMPLETE. RELOCATE EXISTING EMERGENCY VEHICLE PRIORITY SYSTEM, PHASING UNIT TO NEW CONTROLLER CABINET AND RELOCATE DETECTOR UNIT ON NEW MAST ARM. RELOCATION OF THE EMERGENCY PRIORITY SYSTEM EQUIPMENT WILL BE INCLUDED IN THE RELOCATE EXISTING CONTROLLER AND TYPE IV CABINET, COMPLETE UNIT PRICE.
2. CONCRETE MEDIAN SURFACES SHALL BE PAID FOR AS PORTLAND CEMENT CONCRETE SIDEWALK 5 INCH.

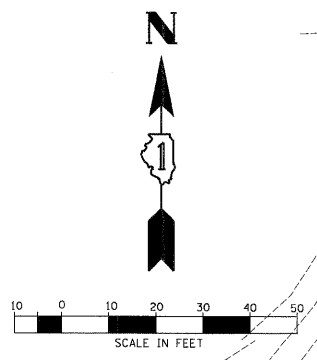

- CONTROLLER**
 SERVICE INSTALLATION
 SIGNAL HEAD
 SIGNAL HEAD WITH BACKPLATE
 SIGNAL HEAD, PEDESTRIAN
 SIGNAL POST
 MAST ARM ASSEMBLY AND POLE, STEEL
 MAST ARM ASSEMBLY AND POLE, ALUMINUM
 MAST ARM ASSEMBLY AND POLE, STEEL WITH LUMINAIRE
 UNIT DUCT
 COMMON TRENCH
 HANDHOLE
 HEAVY DUTY HANDHOLE
 DOUBLE HANDHOLE
 G.S. CONDUIT IN TRENCH OR PUSHED
 DEPRESSED CURB
 DETECTABLE WARNING TILE
 UNINTERRUPTIBLE POWER SUPPLY
 RELOCATED

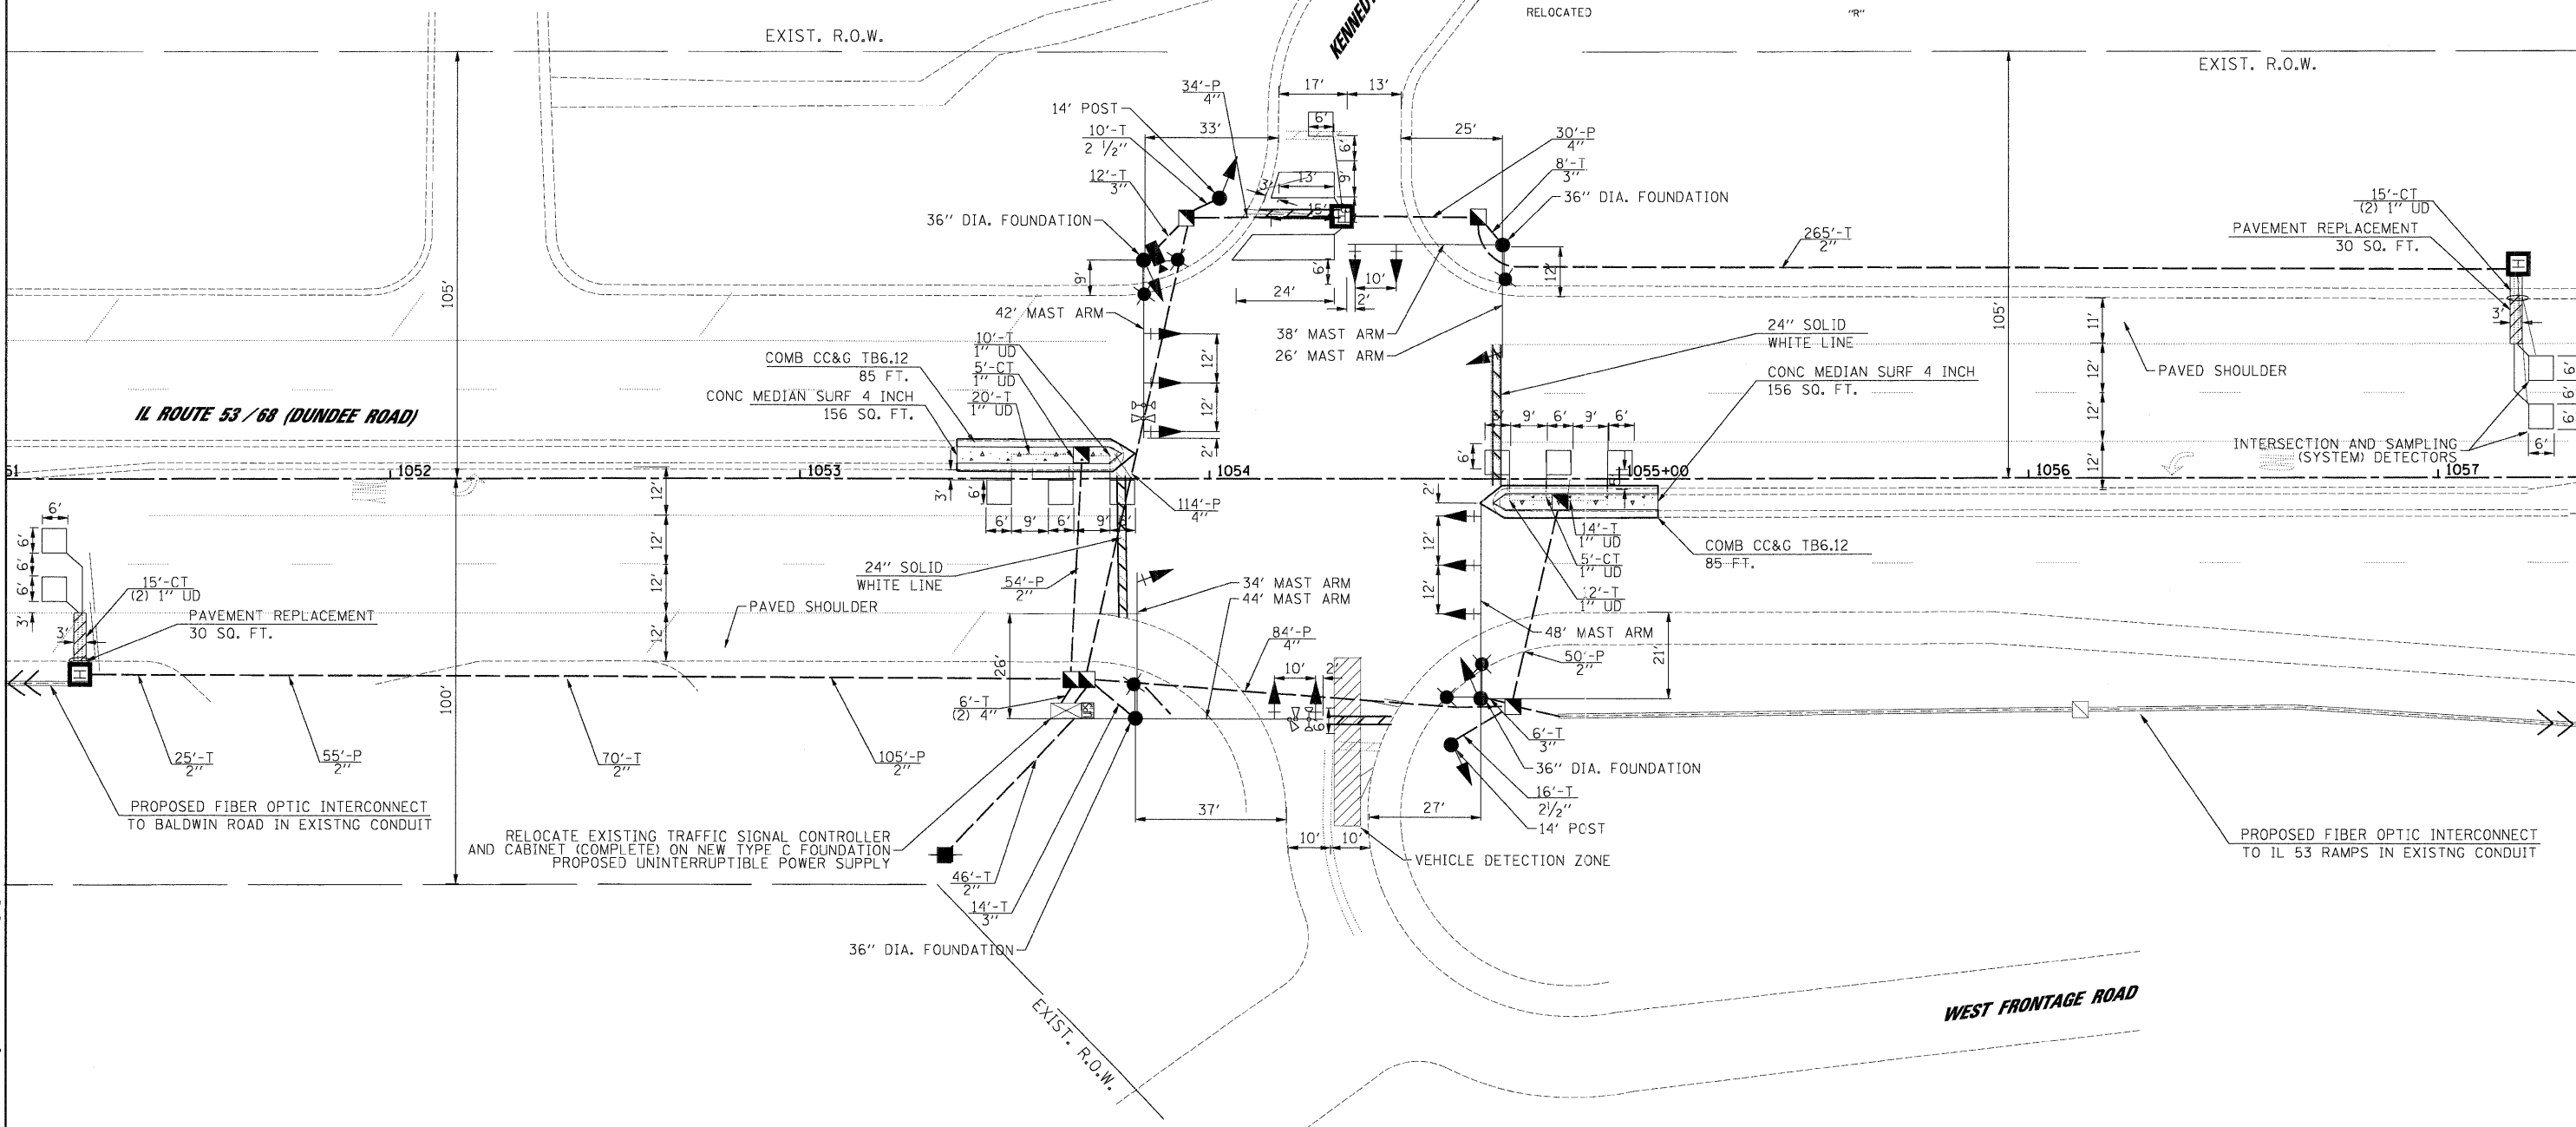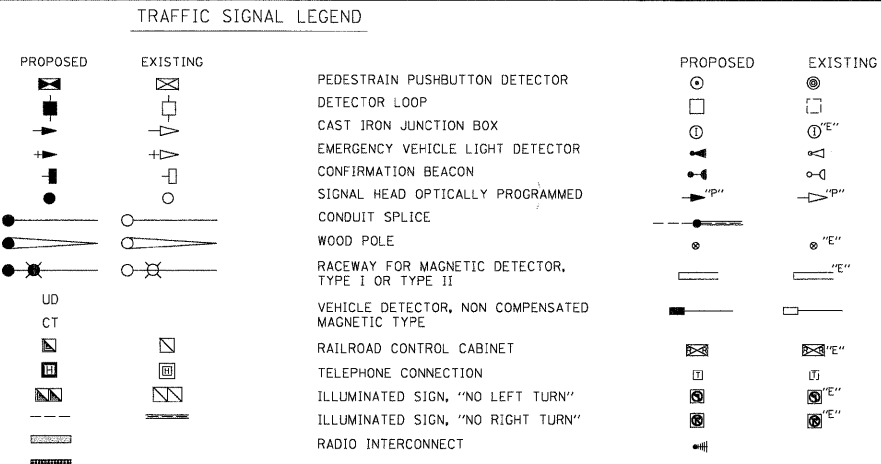

FILE NAME = 22.SignalPlan_Dundee&Kennedy.dgn
 USER NAME = #USER#
 PLOT SCALE = #SCALE#
 PLOT DATE = 1/27/2009

DESIGNED - CH	REVISED -
DRAWN - MP, AG	REVISED -
CHECKED - MJL	REVISED -
DATE - 1/22/2009	REVISED -

**STATE OF ILLINOIS
 DEPARTMENT OF TRANSPORTATION**

**TRAFFIC SIGNAL MODERNIZATION PLAN
 IL ROUTE 53 / 68 (DUNDEE ROAD) & KENNEDY DRIVE / WEST FRONTAGE ROAD**

SCALE: 1"=20' SHEET NO. OF SHEETS STA. TO STA.

JACOBS ONE NORTH FRANKLIN
 CHICAGO IL, 60606
 312-251-3000

F.A.P. RTE. 334	SECTION 2008-08-3I	COUNTY COOK	TOTAL SHEETS 80	SHEET NO. 33
CONTRACT NO. 60F87				
FED. ROAD DIST. NO. ILLINOIS FED. AID PROJECT				