





US 6 (159TH ST.)

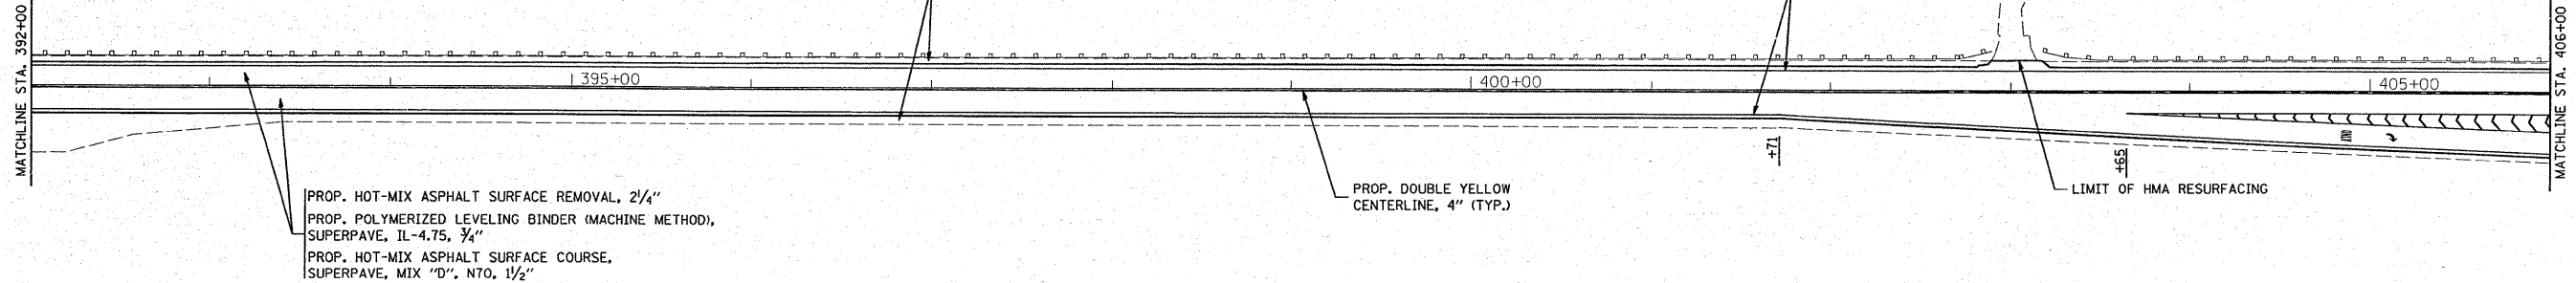

PROP. HOT-MIX ASPHALT SURFACE REMOVAL, 2 1/4"
 PROP. POLYMERIZED LEVELING BINDER (MACHINE METHOD),
 SUPERPAVE, IL-4.75, 3/4"
 PROP. HOT-MIX ASPHALT SURFACE COURSE,
 SUPERPAVE, MIX "D", N70, 1 1/2"

US 6 (159TH ST.)

END OF PROJECT
 STA. 413+89

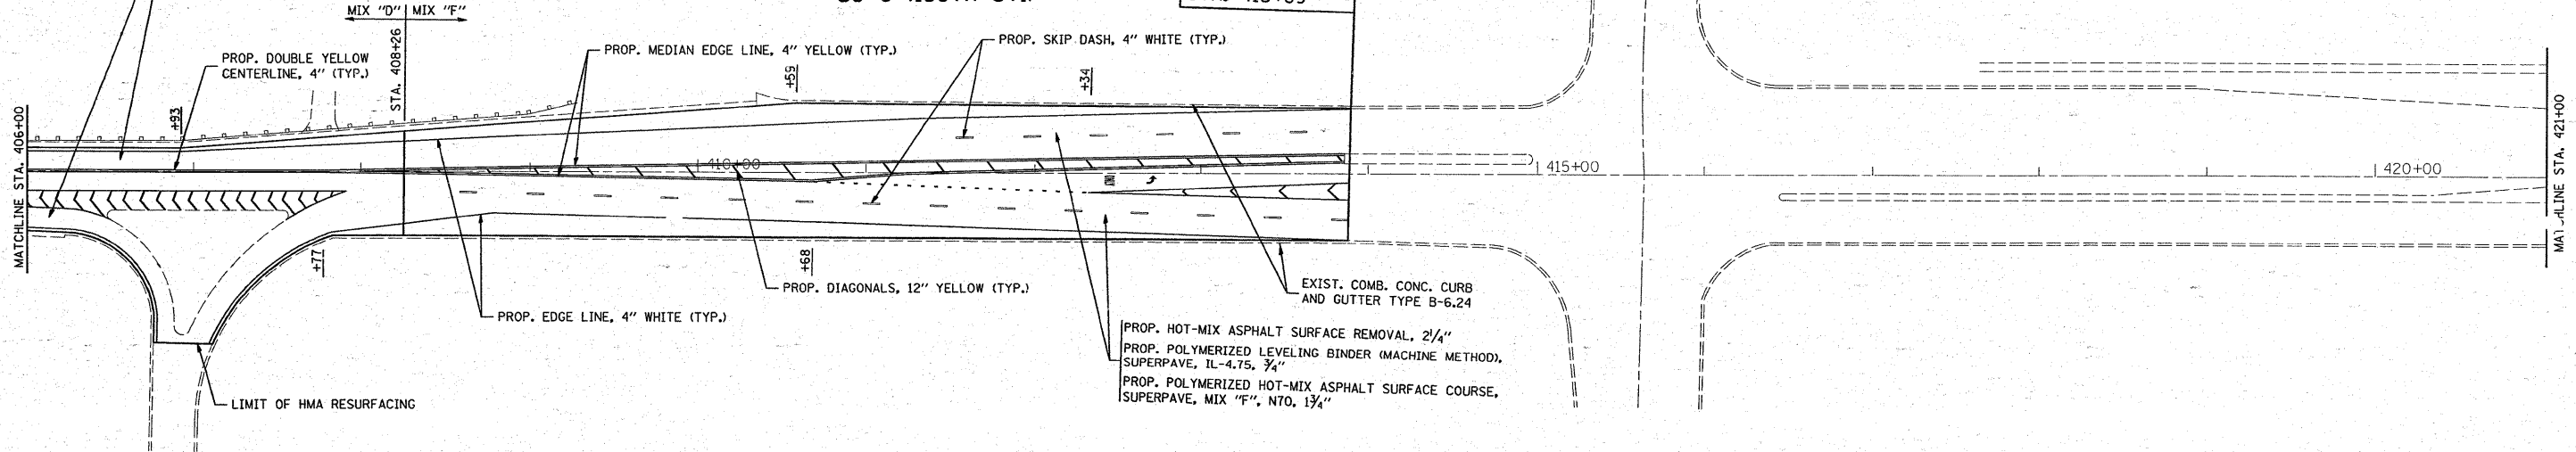

FILE NAME =	USER NAME = steedpa	DESIGNED -	REVISED -
cs:\pw\work\pwwdot\steedpa\10120487\013119-shit-plon.dgn		DRAWN -	REVISED -
		CHECKED -	REVISED -
		DATE -	REVISED -

STATE OF ILLINOIS
 DEPARTMENT OF TRANSPORTATION

ROADWAY AND PAVEMENT MARKING PLAN
 F.A.P. 351 (US 6/ IL 7 (159TH ST.))--WILL-COOK RD. TO US 45 (LA GRANGE RD.)
 SCALE: 1"=50' SHEET NO. OF SHEETS STA. TO STA.

F.A. RTE.	SECTION	COUNTY	TOTAL SHEETS	SHEET NO.
351	(537, 3718G & 3349) RS-4	COOK	34	14
CONTRACT NO. 60F97				
ILLINOIS FED. AID PROJECT				