


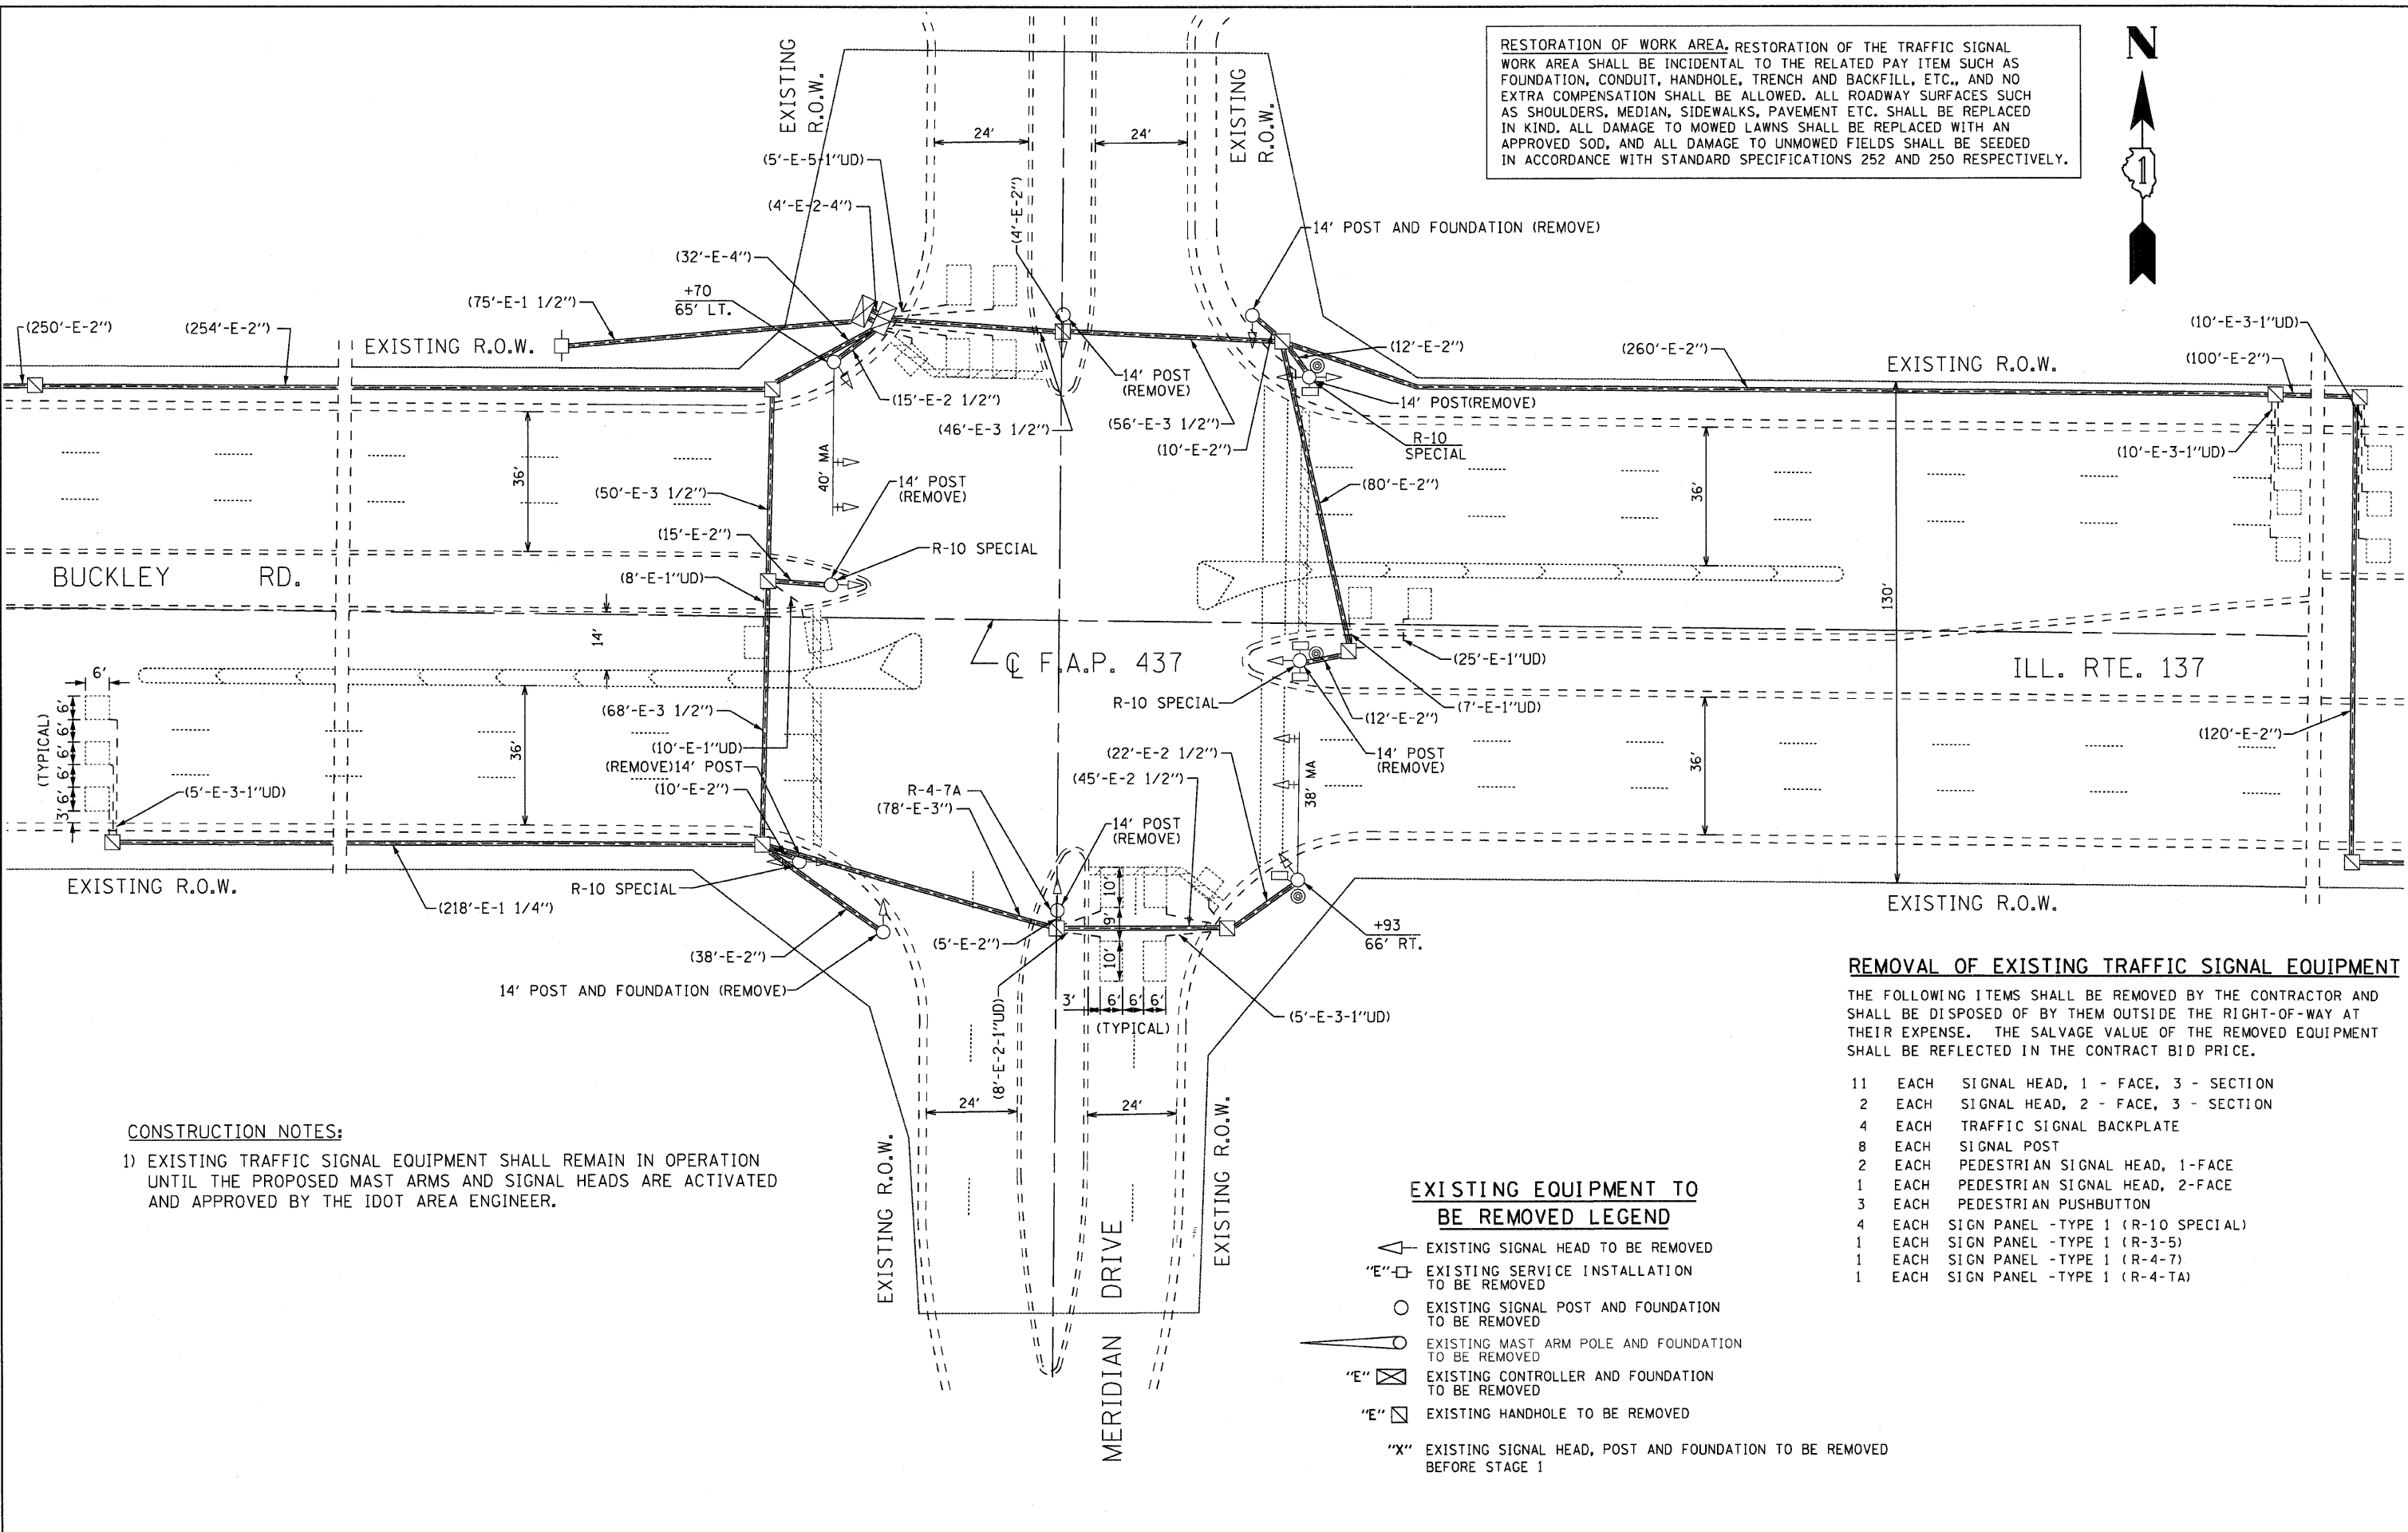

RESTORATION OF WORK AREA. RESTORATION OF THE TRAFFIC SIGNAL WORK AREA SHALL BE INCIDENTAL TO THE RELATED PAY ITEM SUCH AS FOUNDATION, CONDUIT, HANDHOLE, TRENCH AND BACKFILL, ETC., AND NO EXTRA COMPENSATION SHALL BE ALLOWED. ALL ROADWAY SURFACES SUCH AS SHOULDERS, MEDIAN, SIDEWALKS, PAVEMENT ETC. SHALL BE REPLACED IN KIND. ALL DAMAGE TO MOWED LAWNS SHALL BE REPLACED WITH AN APPROVED SOD, AND ALL DAMAGE TO UNMOWED FIELDS SHALL BE SEEDED IN ACCORDANCE WITH STANDARD SPECIFICATIONS 252 AND 250 RESPECTIVELY.



REGINA WEBSTER AND ASSOC. INC. CIVIL ENGINEERING CONSULTANTS 560 North Dearborn Street, Suite 500 Chicago, Illinois 60623-1969

RWA Regina Webster & Associates, Inc.

CONSTRUCTION NOTES:
 1) EXISTING TRAFFIC SIGNAL EQUIPMENT SHALL REMAIN IN OPERATION UNTIL THE PROPOSED MAST ARMS AND SIGNAL HEADS ARE ACTIVATED AND APPROVED BY THE IDOT AREA ENGINEER.

EXISTING EQUIPMENT TO BE REMOVED LEGEND

- ◁ EXISTING SIGNAL HEAD TO BE REMOVED
- "E" □ EXISTING SERVICE INSTALLATION TO BE REMOVED
- EXISTING SIGNAL POST AND FOUNDATION TO BE REMOVED
- ◁ EXISTING MAST ARM POLE AND FOUNDATION TO BE REMOVED
- "E" □ EXISTING CONTROLLER AND FOUNDATION TO BE REMOVED
- "E" □ EXISTING HANDHOLE TO BE REMOVED
- "X" EXISTING SIGNAL HEAD, POST AND FOUNDATION TO BE REMOVED BEFORE STAGE 1

REMOVAL OF EXISTING TRAFFIC SIGNAL EQUIPMENT

THE FOLLOWING ITEMS SHALL BE REMOVED BY THE CONTRACTOR AND SHALL BE DISPOSED OF BY THEM OUTSIDE THE RIGHT-OF-WAY AT THEIR EXPENSE. THE SALVAGE VALUE OF THE REMOVED EQUIPMENT SHALL BE REFLECTED IN THE CONTRACT BID PRICE.

- 11 EACH SIGNAL HEAD, 1 - FACE, 3 - SECTION
- 2 EACH SIGNAL HEAD, 2 - FACE, 3 - SECTION
- 4 EACH TRAFFIC SIGNAL BACKPLATE
- 8 EACH SIGNAL POST
- 2 EACH PEDESTRIAN SIGNAL HEAD, 1-FACE
- 1 EACH PEDESTRIAN SIGNAL HEAD, 2-FACE
- 3 EACH PEDESTRIAN PUSHBUTTON
- 4 EACH SIGN PANEL -TYPE 1 (R-10 SPECIAL)
- 1 EACH SIGN PANEL -TYPE 1 (R-3-5)
- 1 EACH SIGN PANEL -TYPE 1 (R-4-7)
- 1 EACH SIGN PANEL -TYPE 1 (R-4-TA)

FILE NAME =	USER NAME = #USER#	DESIGNED - JS	REVISED -	STATE OF ILLINOIS DEPARTMENT OF TRANSPORTATION	IL ROUTE 137 (BUCKLEY RD.) AND MERIDIAN DR. REMOVE EXISTING TRAFFIC SIGNAL EQUIPMENT PLAN		F.A.P. RTE.	SECTION	COUNTY	TOTAL SHEETS	SHEET NO.
#FILE#		DRAWN - DW	REVISED -		VAR.	2009-006 TS	LAKE	21	16		
	PLOT SCALE = #SCALE#	CHECKED - JD	REVISED -		CONTRACT NO. 60G02			FED. ROAD DIST. NO. [ILLINOIS] FED. AID PROJECT			
	PLOT DATE = #DATE#	DATE - 01/29/09	REVISED -		SCALE: 1"=20'	SHEET NO. 16 OF 21 SHEETS	STA. TO STA.				