


PROFILE SURVEYED BY DATE
 NOTE BOOK NO. RT. OF WAY CHECKED
 STRUCTURE NOTATIONS CHECKED
 ADD FILE NAME
 N:\data\980804\Task 5-EE Nor-West Cook Saretu\Traffic\SCH2_US14.dgn
 CHRISTOPHER B. BURKE ENGINEERING LTD.
 3575 West Higgins Road, Suite 600
 Rosemont, Illinois 60018
 (817) 823-0500

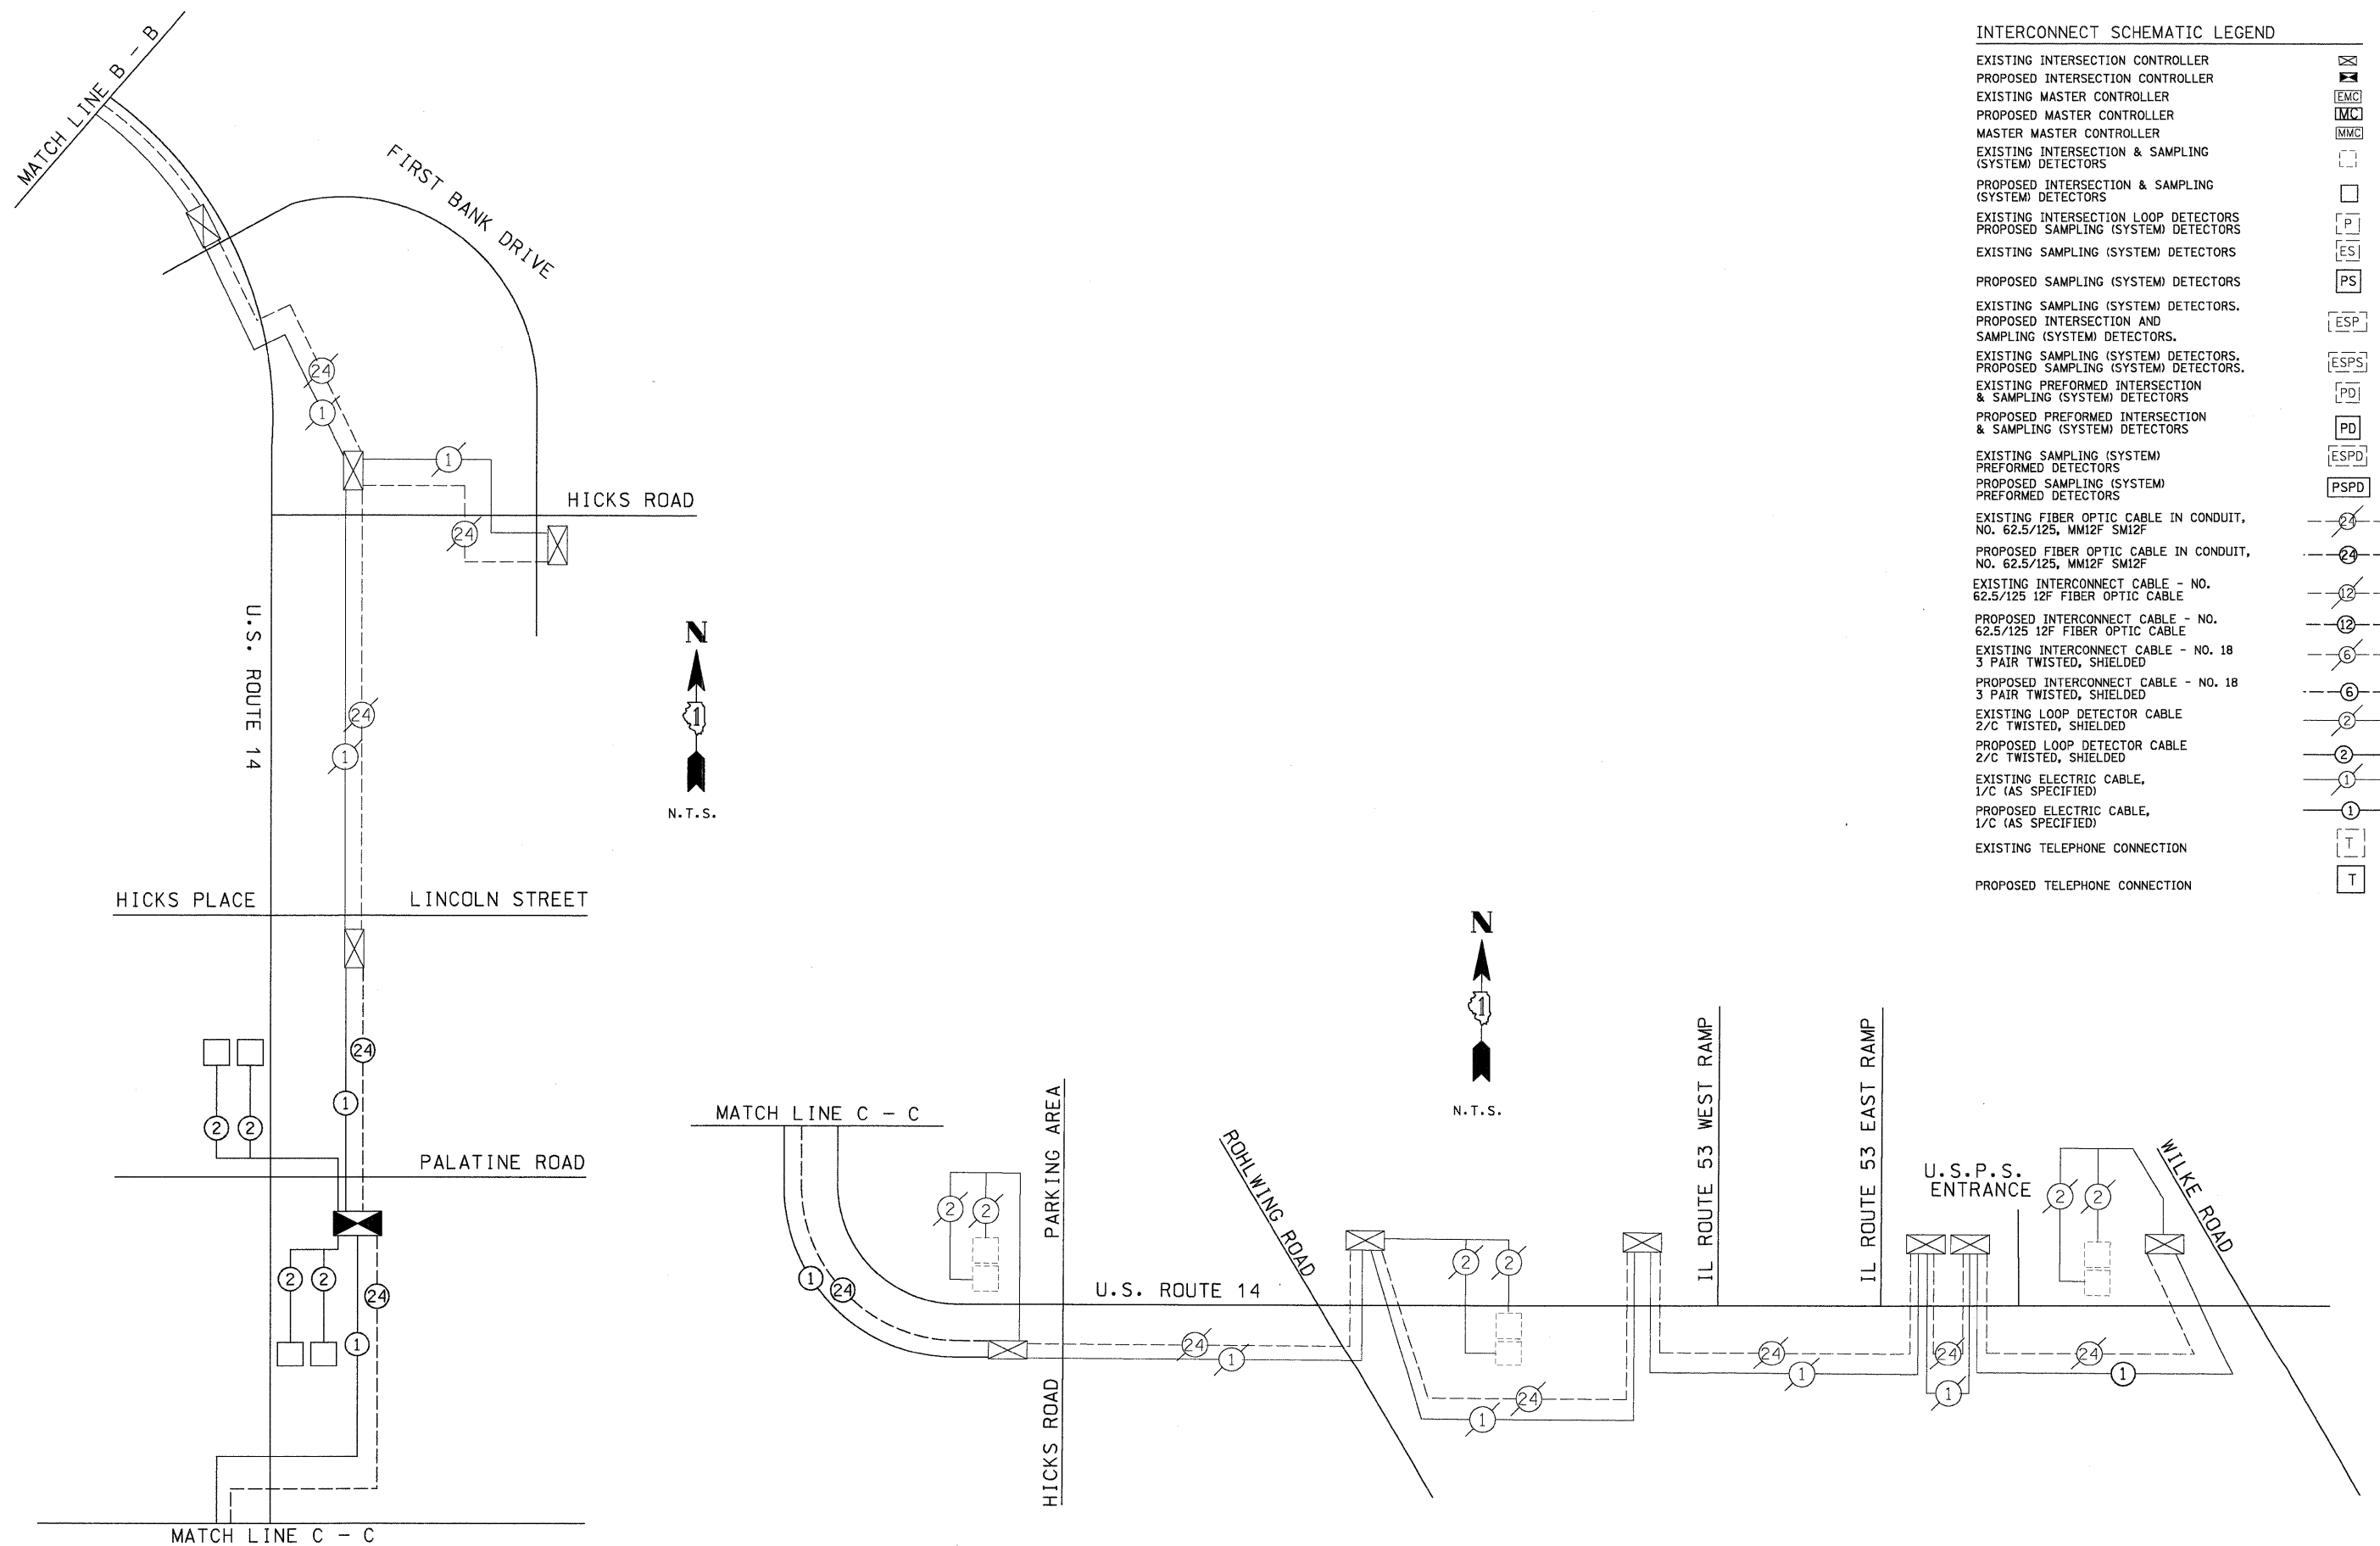

INTERCONNECT SCHEMATIC LEGEND

- EXISTING INTERSECTION CONTROLLER [Symbol]
- PROPOSED INTERSECTION CONTROLLER [Symbol]
- EXISTING MASTER CONTROLLER [Symbol]
- PROPOSED MASTER CONTROLLER [Symbol]
- MASTER MASTER CONTROLLER [Symbol]
- EXISTING INTERSECTION & SAMPLING (SYSTEM) DETECTORS [Symbol]
- PROPOSED INTERSECTION & SAMPLING (SYSTEM) DETECTORS [Symbol]
- EXISTING INTERSECTION LOOP DETECTORS [Symbol]
- PROPOSED SAMPLING (SYSTEM) DETECTORS [Symbol]
- EXISTING SAMPLING (SYSTEM) DETECTORS [Symbol]
- PROPOSED SAMPLING (SYSTEM) DETECTORS [Symbol]
- EXISTING SAMPLING (SYSTEM) DETECTORS, PROPOSED INTERSECTION AND SAMPLING (SYSTEM) DETECTORS. [Symbol]
- EXISTING SAMPLING (SYSTEM) DETECTORS, PROPOSED SAMPLING (SYSTEM) DETECTORS. [Symbol]
- EXISTING PREFORMED INTERSECTION & SAMPLING (SYSTEM) DETECTORS [Symbol]
- PROPOSED PREFORMED INTERSECTION & SAMPLING (SYSTEM) DETECTORS [Symbol]
- EXISTING SAMPLING (SYSTEM) PREFORMED DETECTORS [Symbol]
- PROPOSED SAMPLING (SYSTEM) PREFORMED DETECTORS [Symbol]
- EXISTING FIBER OPTIC CABLE IN CONDUIT, NO. 62.5/125, MM12F SM12F [Symbol]
- PROPOSED FIBER OPTIC CABLE IN CONDUIT, NO. 62.5/125, MM12F SM12F [Symbol]
- EXISTING INTERCONNECT CABLE - NO. 62.5/125 12F FIBER OPTIC CABLE [Symbol]
- PROPOSED INTERCONNECT CABLE - NO. 62.5/125 12F FIBER OPTIC CABLE [Symbol]
- EXISTING INTERCONNECT CABLE - NO. 18 3 PAIR TWISTED, SHIELDED [Symbol]
- PROPOSED INTERCONNECT CABLE - NO. 18 3 PAIR TWISTED, SHIELDED [Symbol]
- EXISTING LOOP DETECTOR CABLE 2/C TWISTED, SHIELDED [Symbol]
- PROPOSED LOOP DETECTOR CABLE 2/C TWISTED, SHIELDED [Symbol]
- EXISTING ELECTRIC CABLE, 1/C (AS SPECIFIED) [Symbol]
- PROPOSED ELECTRIC CABLE, 1/C (AS SPECIFIED) [Symbol]
- EXISTING TELEPHONE CONNECTION [Symbol]
- PROPOSED TELEPHONE CONNECTION [Symbol]

FILE NAME = ... \Traffic\SCH2_US14.dgn	USER NAME = FPACIONE	DESIGNED - ABR	REVISED -	STATE OF ILLINOIS DEPARTMENT OF TRANSPORTATION	INTERCONNECT SCHEMATIC U.S. ROUTE 14 FROM BALDWIN ROAD TO WILKE ROAD PALATINE, ILLINOIS				F.A.P. RTE. VAR	SECTION 2009-007-TS	COUNTY COOK	TOTAL SHEETS 30	SHEET NO. 23
N.T.S.					SCALE: N.T.S.	SHEET NO.	OF SHEETS	STA.	TO STA.	CONTRACT NO. 60G03			
PLOT SCALE = N.T.S.					DATE = 1/22/2009					ILLINOIS FED. AID PROJECT			