
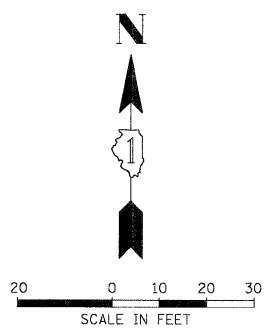


<b>PROFILE</b>	SURVEYED GRADES CHECKED B.M. NOTED STRUCTURE NOTATIONS CIRCD	BY	DATE
<b>PLAN</b>	SERIALIZED ADDED RT. OF WAY CHECKED JOB FILE NAME	BY	DATE
<b>CHRISTOPHER B. BURKE ENGINEERING LTD.</b> 9575 West Higgins Road, Suite 600 Rosemont, Illinois 60018 (847) 823-0500			

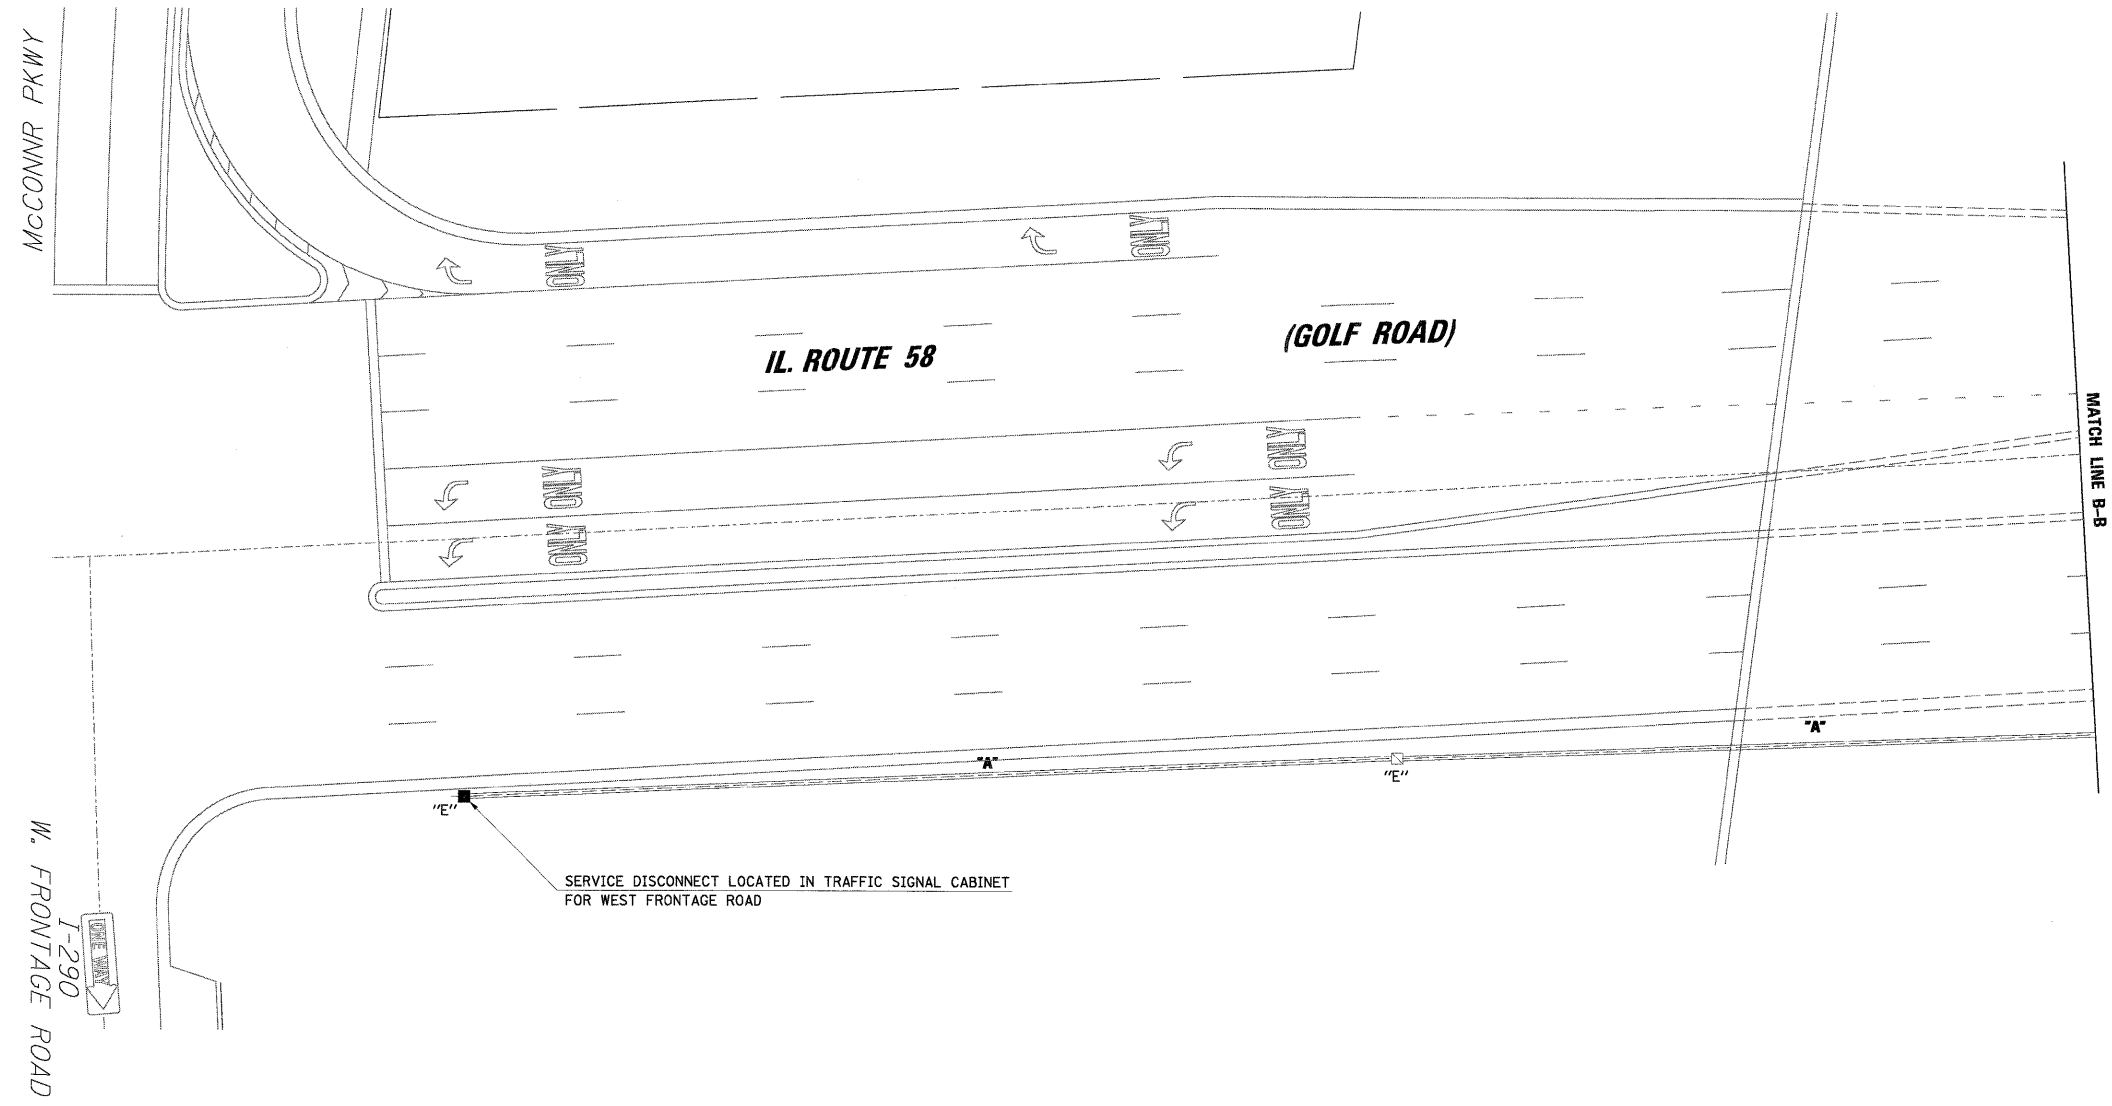

NOTE:  
 THE TRAFFIC SIGNAL CONTROLLER EQUIPMENT FOR THIS PROJECT SHALL BE "ECONOLITE" TO MATCH THE EXISTING ADJACENT SYSTEM.

RESTORATION OF WORK AREA, RESTORATION OF THE TRAFFIC SIGNAL WORK AREA SHALL BE INCIDENTAL TO THE RELATED PAY ITEM SUCH AS FOUNDATION, CONDUIT, HANDHOLE, TRENCH AND BACKFILL, ETC., AND NO EXTRA COMPENSATION SHALL BE ALLOWED. ALL ROADWAY SURFACES SUCH AS SHOULDERS, MEDIANS, SIDEWALKS, PAVEMENT, ETC. SHALL BE REPLACED IN KIND. ALL DAMAGE TO MOWED LAWNS SHALL BE REPLACED WITH AN APPROVED SOD, AND ALL DAMAGE TO UNMOWED FIELDS SHALL BE SEEDDED IN ACCORDANCE WITH STANDARD SPECIFICATIONS 252 AND 250 RESPECTIVELY.

FILE NAME = ... \TMP2.IL58 @ 1-290E.dgn	USER NAME = FFRACIONE	DESIGNED - ABR	REVISED -	<b>STATE OF ILLINOIS DEPARTMENT OF TRANSPORTATION</b>	<b>TEMPORARY TRAFFIC SIGNAL INSTALLATION AND REMOVE EXISTING TRAFFIC SIGNAL EQUIPMENT IL. ROUTE 58 (GOLF ROAD) AND I-290 E. FRONTAGE ROAD</b>			F.A.P. RTE. VAR	SECTION 2009-008-TS	COUNTY COOK	TOTAL SHEETS 41	SHEET NO. 27
PLOT SCALE = 20'	CHECKED - MJT	REVISED -	SCALE: 1" = 20'					SHEET NO. OF SHEETS STA.	TO STA.	FED. ROAD DIST. NO. ILLINOIS FED. AID PROJECT		
PLOT DATE = 1/26/2009	DATE -	REVISED -			CONTRACT NO. 60G04							