


PAVEMENT MARKING LEGEND

- (A) THERMOPLASTIC PAVEMENT MARKING SKIP-DASH, 4" WHITE
- (B) THERMOPLASTIC PAVEMENT MARKING EDGE LINE, 4" SOLID WHITE
- (C) THERMOPLASTIC PAVEMENT MARKING MEDIAN EDGE LINE, 4" DOUBLE YELLOW
- (D) THERMOPLASTIC PAVEMENT MARKING LANE LINE, 6" WHITE
- (E) THERMOPLASTIC PAVEMENT MARKING 12" SOLID YELLOW (RT. 45° DIAGONALS @ 20 C-C) MINIMUM USE 5 EQUALLY SPACED DIAGONAL LINES
- (F) THERMOPLASTIC PAVEMENT MARKING 24" SOLID WHITE STOP BAR
- (G) THERMOPLASTIC PAVEMENT MARKING LEFT AND RIGHT TURN ONLY LETTERS AND SYMBOLS, 8" WHITE
- (H) THERMOPLASTIC PAVEMENT MARKING NO PASSING ZONE, 4" YELLOW
- (I) THERMOPLASTIC PAVEMENT MARKING DOTTED LANE LINE, 6" WHITE
- (J) THERMOPLASTIC PAVEMENT MARKING ISLAND, 8" SOLID WHITE
- (K) THERMOPLASTIC PAVEMENT MARKING ISLAND, 12" SOLID WHITE (RT. 45° DIAGONALS SPACED 10' OR LESS)

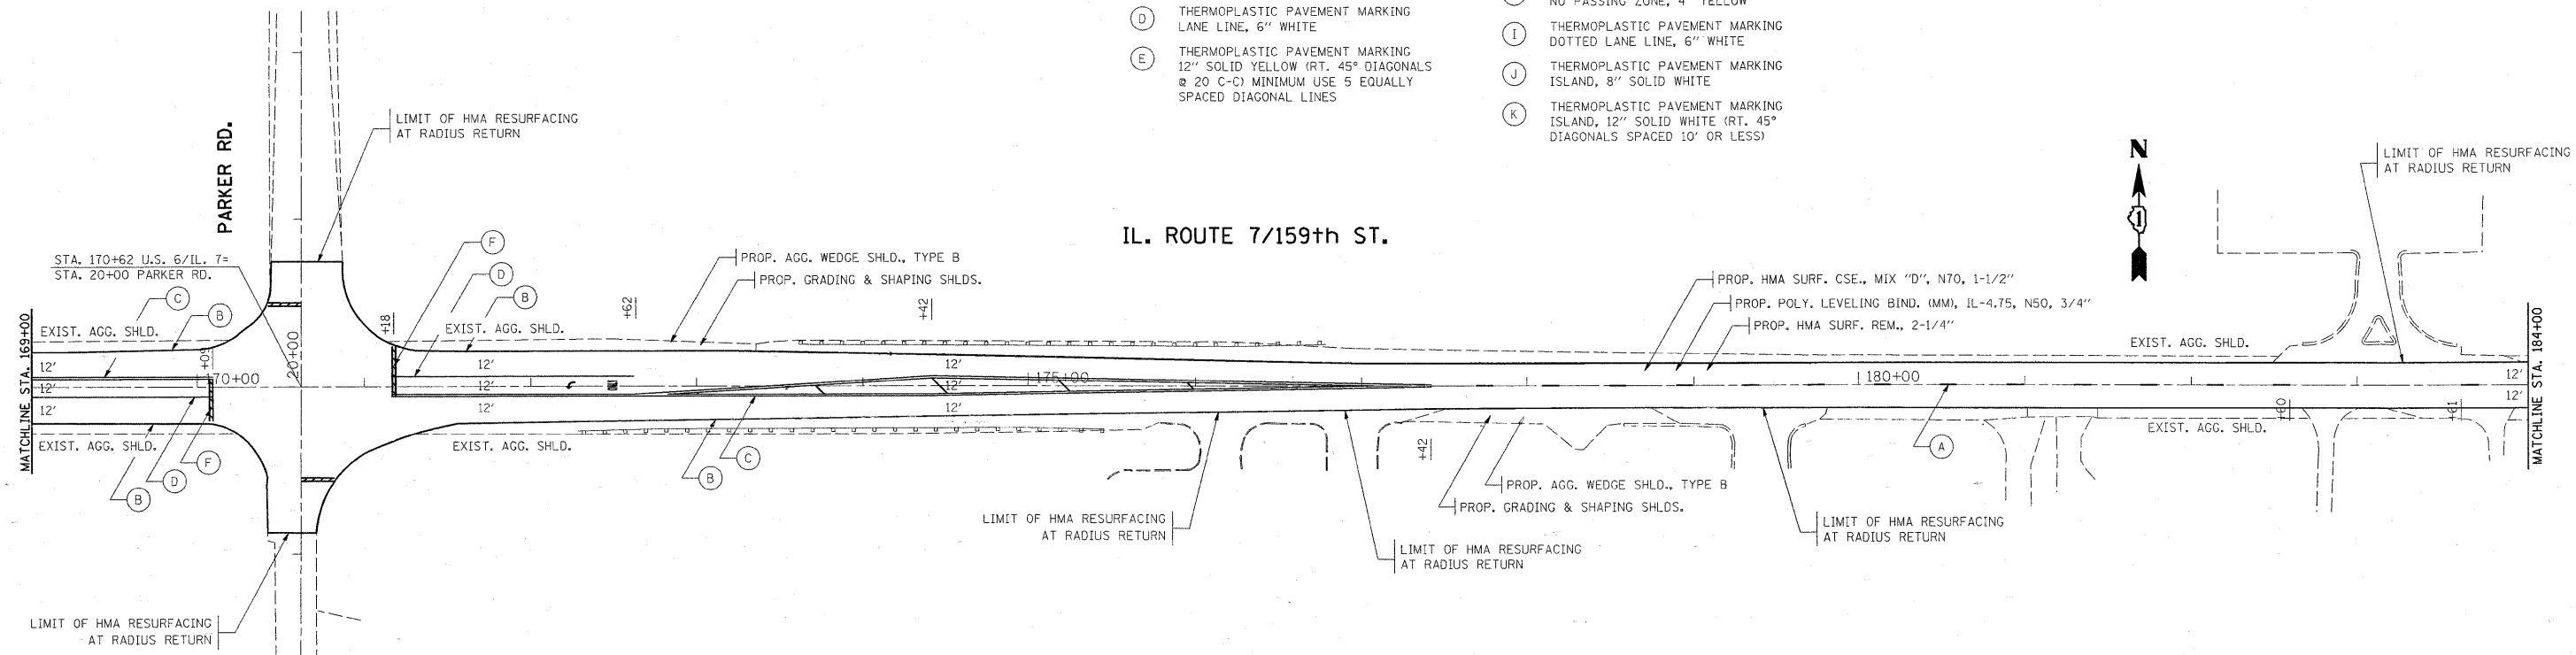

NOTE:

PERMANENT PAVEMENT MARKINGS SHALL BE THERMOPLASTIC (OF THE EXTRUDED TYPE) AND SHALL BE PLACED IN ACCORDANCE WITH "DISTRICT ONE TYPICAL PAVEMENT MARKING DETAILS".

RAISED REFLECTIVE PAVEMENT MARKERS SHALL BE IN ACCORDANCE WITH THE DISTRICT ONE "TYPICAL APPLICATION RAISED REFLECTIVE PAVEMENT MARKERS DETAILS".

THE RESIDENT ENGINEER SHALL CONTACT MRS. CORA MATHIS, AREA TRAFFIC FIELD ENGINEER AT (815)485-6475 AT LEAST (2) WEEKS PRIOR TO PLACEMENT OF PERMANENT PAVEMENT MARKINGS.

FILE NAME =	USER NAME = galbannb	DESIGNED -	REVISED -	STATE OF ILLINOIS DEPARTMENT OF TRANSPORTATION	ILLINOIS 7 (159TH STREET) EXISTING AND PROPOSED ROADWAY AND PAVEMENT MARKING PLAN	F.A.P. RTE. 351	SECTION 536 RS-3	COUNTY WILL	TOTAL SHEETS 32	SHEET NO. 13		
ct:\pw_work\p\w\DOT\GALBANNB\0121141\013109-shd-plan.dgn	PLLOT SCALE = 50.0000' / IN.	CHECKED -	REVISED -			SCALE: 1"=50'	SHEET NO. OF SHEETS	STA. TO STA.	ILLINOIS FED. AID PROJECT			
	PLLOT DATE = 2/11/2009	DATE -	REVISED -									
CONTRACT NO. 60G05												