


TRAFFIC SIGNAL LEGEND

PROPOSED	EXISTING	PROPOSED	EXISTING

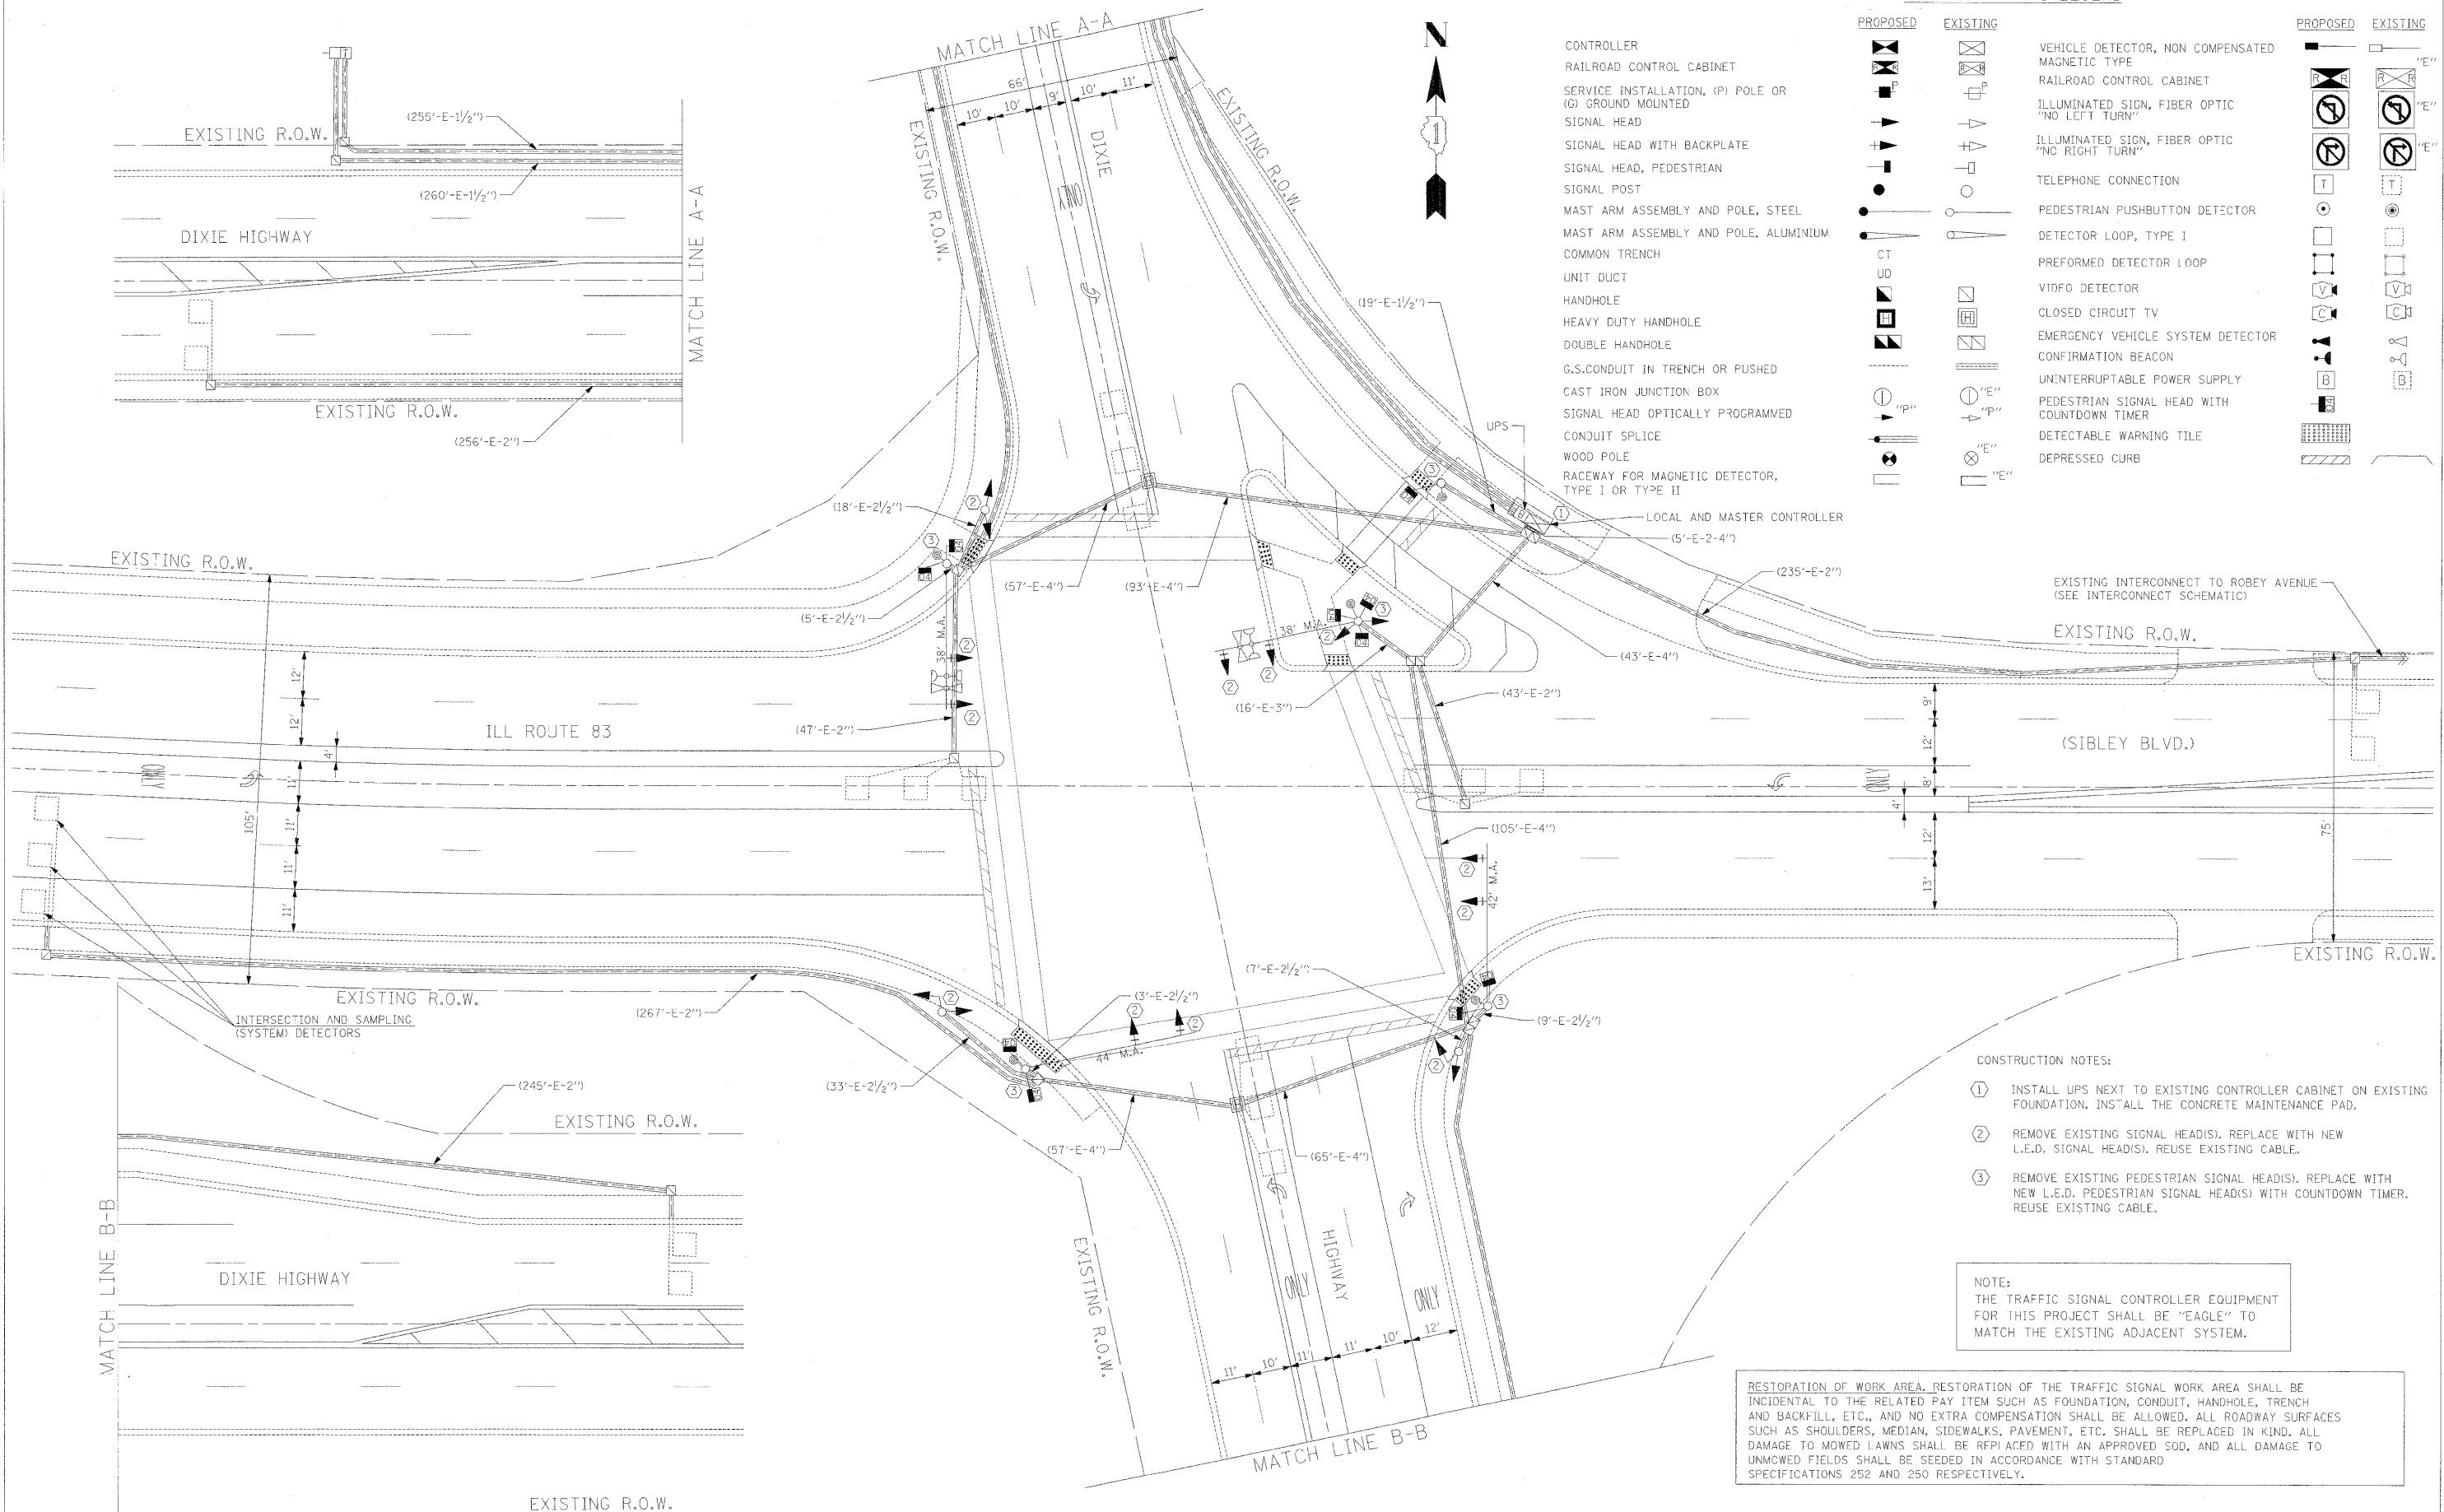

- CONSTRUCTION NOTES:
- INSTALL UPS NEXT TO EXISTING CONTROLLER CABINET ON EXISTING FOUNDATION. INSTALL THE CONCRETE MAINTENANCE PAD.
 - REMOVE EXISTING SIGNAL HEAD(S). REPLACE WITH NEW L.E.D. SIGNAL HEAD(S). REUSE EXISTING CABLE.
 - REMOVE EXISTING PEDESTRIAN SIGNAL HEAD(S). REPLACE WITH NEW L.E.D. PEDESTRIAN SIGNAL HEAD(S) WITH COUNTDOWN TIMER. REUSE EXISTING CABLE.

NOTE:
THE TRAFFIC SIGNAL CONTROLLER EQUIPMENT FOR THIS PROJECT SHALL BE "EAGLE" TO MATCH THE EXISTING ADJACENT SYSTEM.

RESTORATION OF WORK AREA. RESTORATION OF THE TRAFFIC SIGNAL WORK AREA SHALL BE INCIDENTAL TO THE RELATED PAY ITEM SUCH AS FOUNDATION, CONDUIT, HANDHOLE, TRENCH AND BACKFILL, ETC., AND NO EXTRA COMPENSATION SHALL BE ALLOWED. ALL ROADWAY SURFACES SUCH AS SHOULDERS, MEDIAN, SIDEWALKS, PAVEMENT, ETC. SHALL BE REPLACED IN KIND. ALL DAMAGE TO MOWED LAWNS SHALL BE REPAIRED WITH AN APPROVED SOD, AND ALL DAMAGE TO UNMOWED FIELDS SHALL BE SEEDING IN ACCORDANCE WITH STANDARD SPECIFICATIONS 252 AND 250 RESPECTIVELY.

FILE NAME =	USER NAME = \$USER\$	DESIGNED - NB/TCM	REVISED -	STATE OF ILLINOIS DEPARTMENT OF TRANSPORTATION	PROPOSED TRAFFIC SIGNAL PLAN ILL RTE 83 (SIBLEY BLVD.) AT DIXIE HIGHWAY				F.A. RTE.	SECTION	COUNTY	TOTAL SHEETS	SHEET NO.
P:\P-08-1600-4\Design\4.IDOT Partial Contract\4_IL_83 at Dixie Hwy\Sh\T09.DGN		DRAWN - NB/TCM	REVISED -		SCALE:	SHEET NO.	OF SHEETS	STA.	TO STA.	2009-009 TS	COOK	24	9
		CHECKED - NB/TCM	REVISED -		CONTRACT NO. 60G07								
		DATE - 01/23/2009	REVISED -		FED. ROAD DIST. NO. [ILLINOIS] FED. AID PROJECT								