


TRAFFIC SIGNAL LEGEND

	PROPOSED	EXISTING		PROPOSED	EXISTING
CONTROLLER	[Symbol]	[Symbol]	VEHICLE DETECTOR, NON COMPENSATED	[Symbol]	[Symbol]
RAILROAD CONTROL CABINET	[Symbol]	[Symbol]	MAGNETIC TYPE	[Symbol]	[Symbol]
SERVICE INSTALLATION, (P) POLE OR (G) GROUND MOUNTED	[Symbol]	[Symbol]	RAILROAD CONTROL CABINET	[Symbol]	[Symbol]
SIGNAL HEAD	[Symbol]	[Symbol]	ILLUMINATED SIGN, FIBER OPTIC "NO LEFT TURN"	[Symbol]	[Symbol]
SIGNAL HEAD WITH BACKPLATE	[Symbol]	[Symbol]	ILLUMINATED SIGN, FIBER OPTIC "NO RIGHT TURN"	[Symbol]	[Symbol]
SIGNAL HEAD, PEDESTRIAN	[Symbol]	[Symbol]	TELEPHONE CONNECTION	[Symbol]	[Symbol]
SIGNAL POST	[Symbol]	[Symbol]	PEDESTRIAN PUSHBUTTON DETECTOR	[Symbol]	[Symbol]
MAST ARM ASSEMBLY AND POLE, STEEL	[Symbol]	[Symbol]	DETECTOR LOOP, TYPE I	[Symbol]	[Symbol]
MAST ARM ASSEMBLY AND POLE, ALUMINIUM	[Symbol]	[Symbol]	PREFORMED DETECTOR LOOP	[Symbol]	[Symbol]
COMMON TRENCH	[Symbol]	[Symbol]	VIDEO DETECTOR	[Symbol]	[Symbol]
UNIT DUCT	[Symbol]	[Symbol]	CLOSED CIRCUIT TV	[Symbol]	[Symbol]
HANDHOLE	[Symbol]	[Symbol]	EMERGENCY VEHICLE SYSTEM DETECTOR	[Symbol]	[Symbol]
HEAVY DUTY HANDHOLE	[Symbol]	[Symbol]	CONFIRMATION BEACON	[Symbol]	[Symbol]
DOUBLE HANDHOLE	[Symbol]	[Symbol]	UNINTERRUPTIBLE POWER SUPPLY	[Symbol]	[Symbol]
G.S.CONDUIT IN TRENCH OR PUSHED	[Symbol]	[Symbol]	PEDESTRIAN SIGNAL HEAD WITH COUNTDOWN TIMER	[Symbol]	[Symbol]
CAST IRON JUNCTION BOX	[Symbol]	[Symbol]	DETECTABLE WARNING TILE	[Symbol]	[Symbol]
SIGNAL HEAD OPTICALLY PROGRAMMED	[Symbol]	[Symbol]	DEPRESSED CURB	[Symbol]	[Symbol]
CONDUIT SPLICE	[Symbol]	[Symbol]			
WOOD POLE	[Symbol]	[Symbol]			
RACEWAY FOR MAGNETIC DETECTOR, TYPE I OR TYPE II	[Symbol]	[Symbol]			

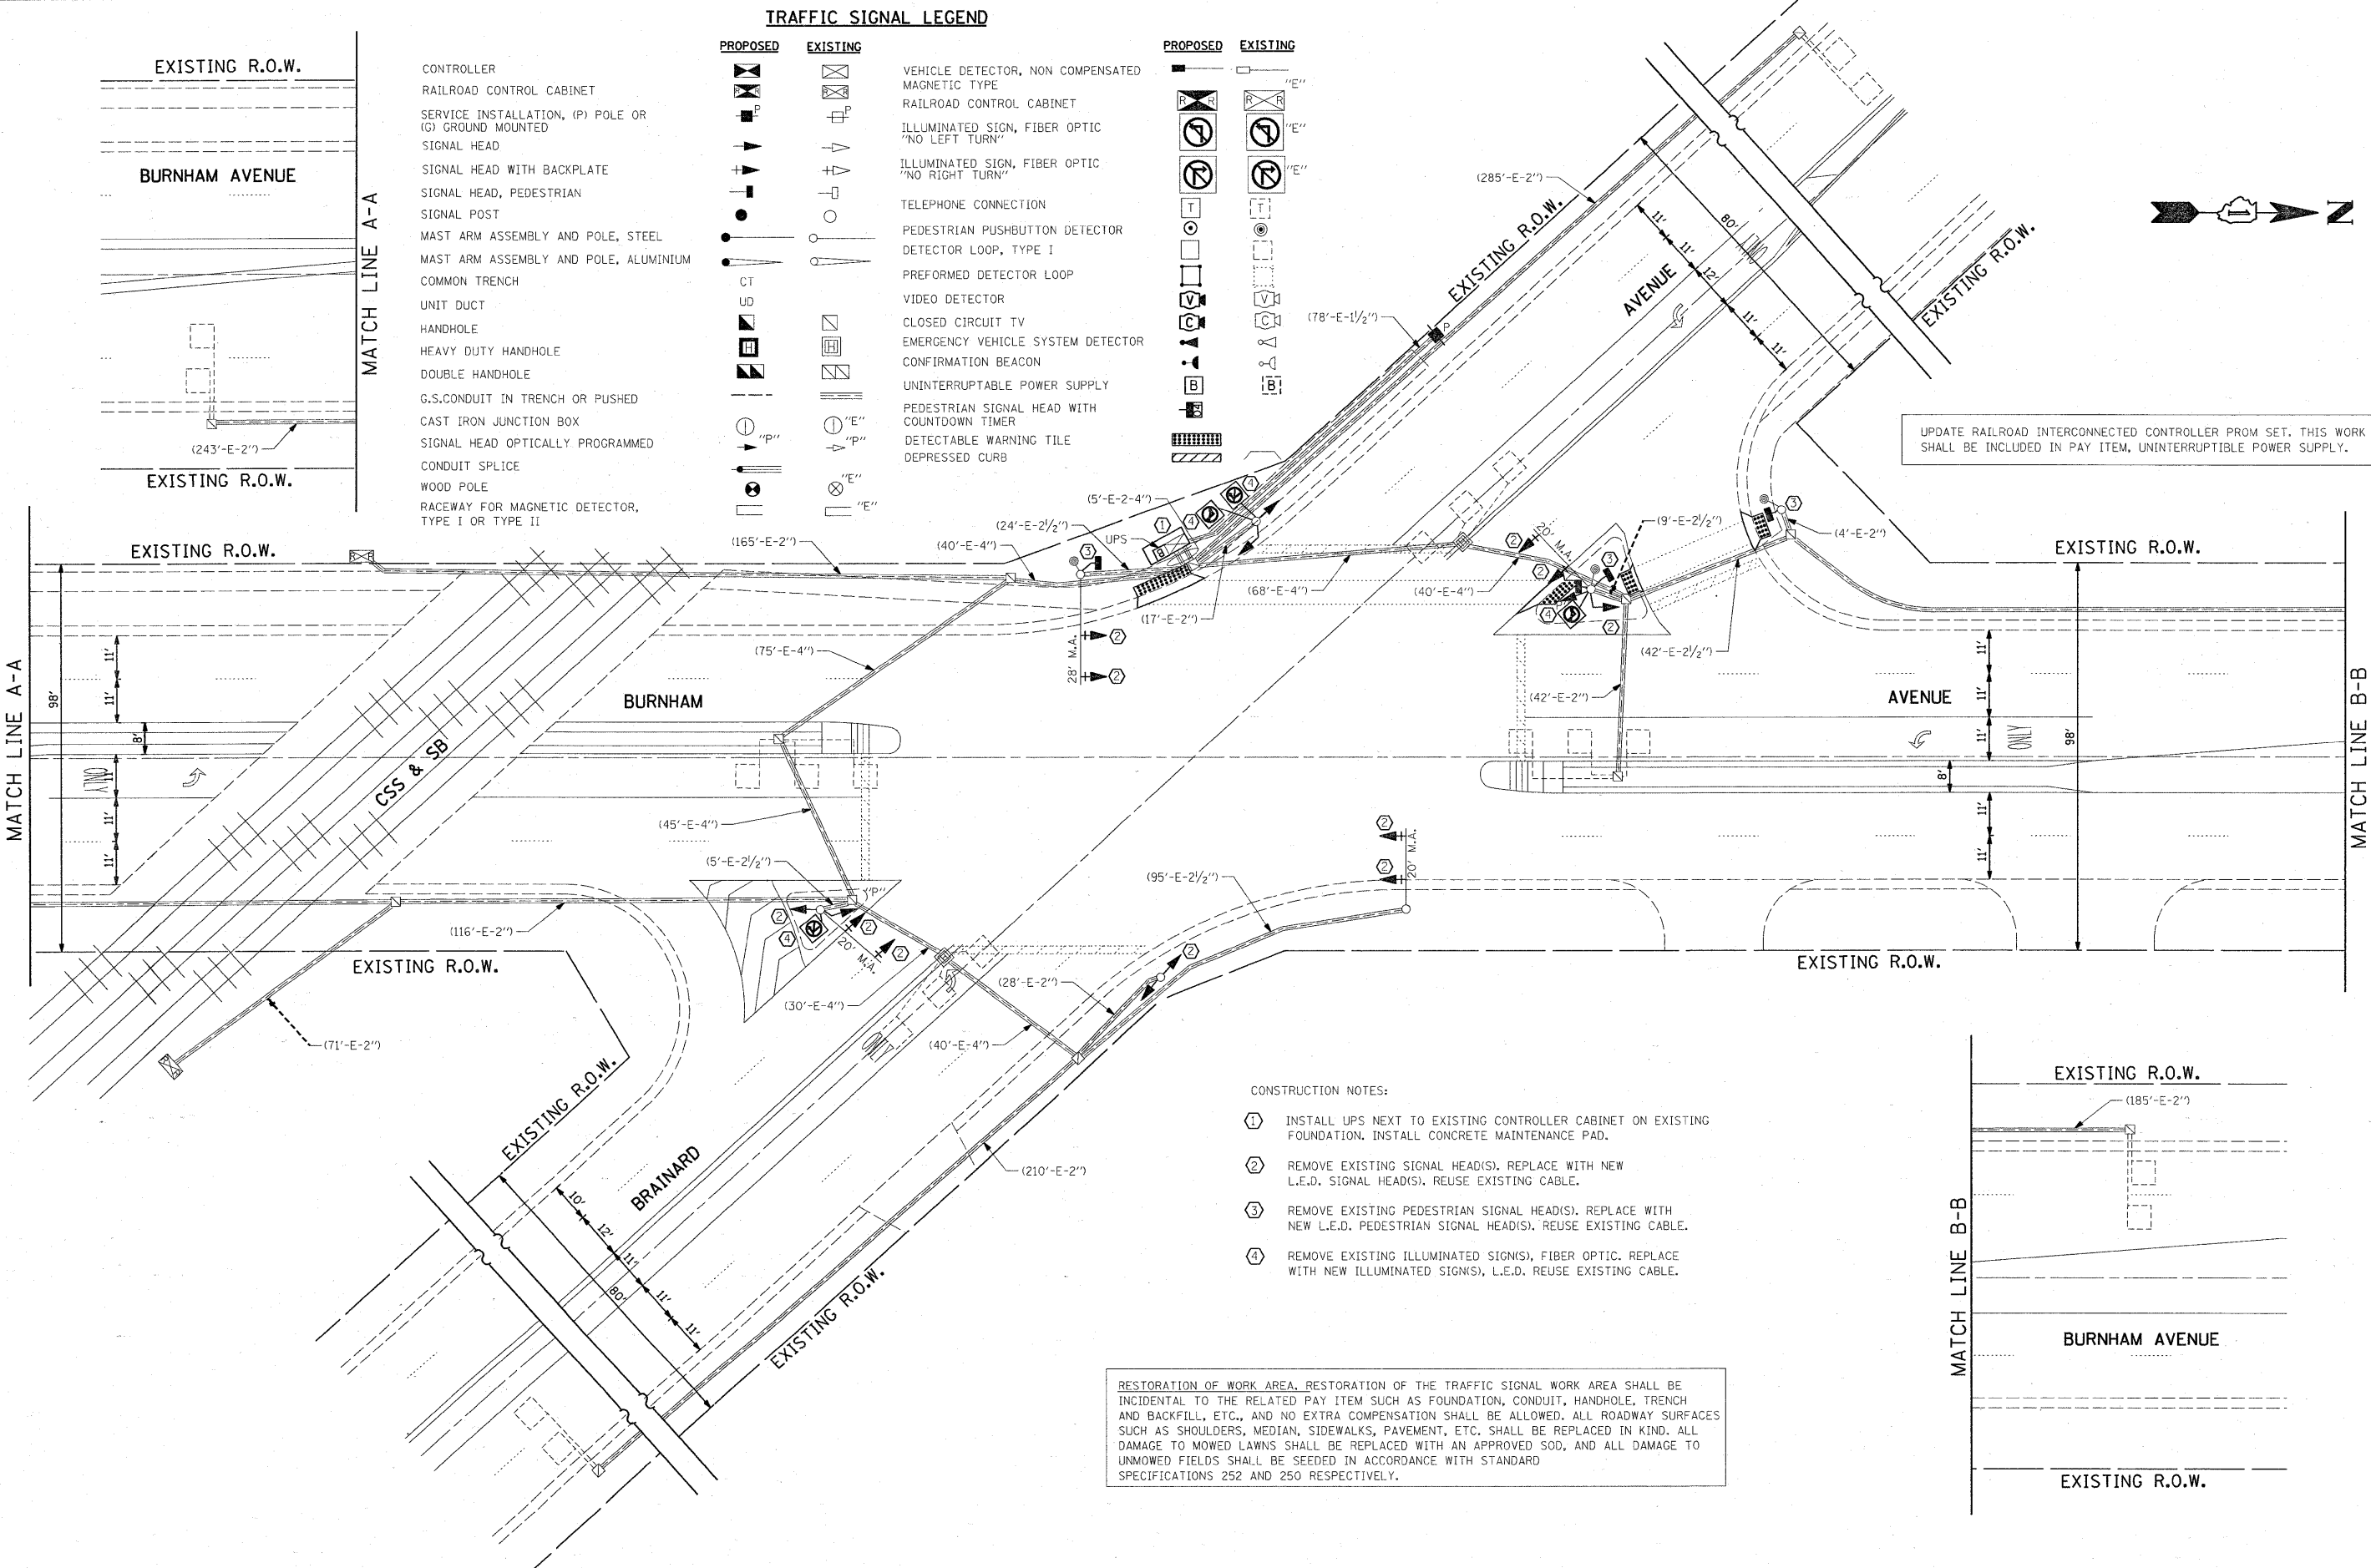

UPDATE RAILROAD INTERCONNECTED CONTROLLER PROM SET. THIS WORK SHALL BE INCLUDED IN PAY ITEM, UNINTERRUPTIBLE POWER SUPPLY.

- CONSTRUCTION NOTES:
- INSTALL UPS NEXT TO EXISTING CONTROLLER CABINET ON EXISTING FOUNDATION. INSTALL CONCRETE MAINTENANCE PAD.
 - REMOVE EXISTING SIGNAL HEAD(S). REPLACE WITH NEW L.E.D. SIGNAL HEAD(S). REUSE EXISTING CABLE.
 - REMOVE EXISTING PEDESTRIAN SIGNAL HEAD(S). REPLACE WITH NEW L.E.D. PEDESTRIAN SIGNAL HEAD(S). REUSE EXISTING CABLE.
 - REMOVE EXISTING ILLUMINATED SIGN(S), FIBER OPTIC. REPLACE WITH NEW ILLUMINATED SIGN(S), L.E.D. REUSE EXISTING CABLE.

RESTORATION OF WORK AREA. RESTORATION OF THE TRAFFIC SIGNAL WORK AREA SHALL BE INCIDENTAL TO THE RELATED PAY ITEM SUCH AS FOUNDATION, CONDUIT, HANDHOLE, TRENCH AND BACKFILL, ETC., AND NO EXTRA COMPENSATION SHALL BE ALLOWED. ALL ROADWAY SURFACES SUCH AS SHOULDERS, MEDIAN, SIDEWALKS, PAVEMENT, ETC. SHALL BE REPLACED IN KIND. ALL DAMAGE TO MOWED LAWNS SHALL BE REPLACED WITH AN APPROVED SOD, AND ALL DAMAGE TO UNMOWED FIELDS SHALL BE SEEDED IN ACCORDANCE WITH STANDARD SPECIFICATIONS 252 AND 250 RESPECTIVELY.