



TYPICAL ENTRANCE/EXIT RAMP COMBINATION PAVEMENT MARKINGS

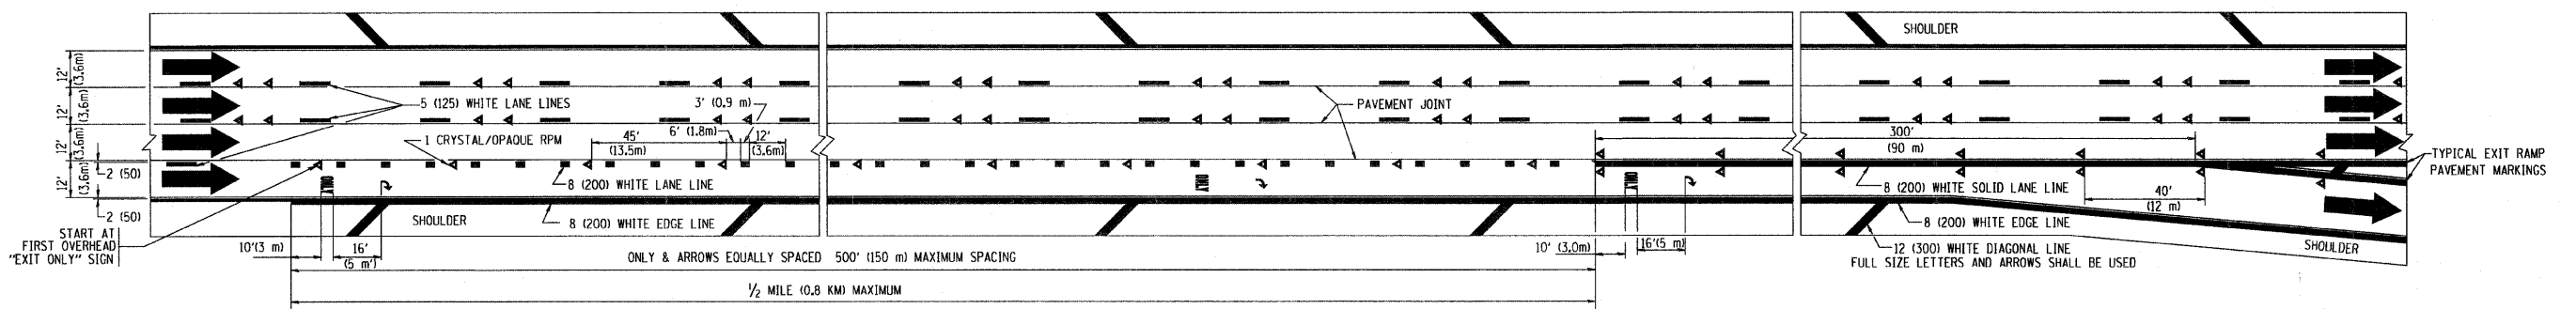

TYPICAL EXIT ONLY LANE PAVEMENT MARKINGS

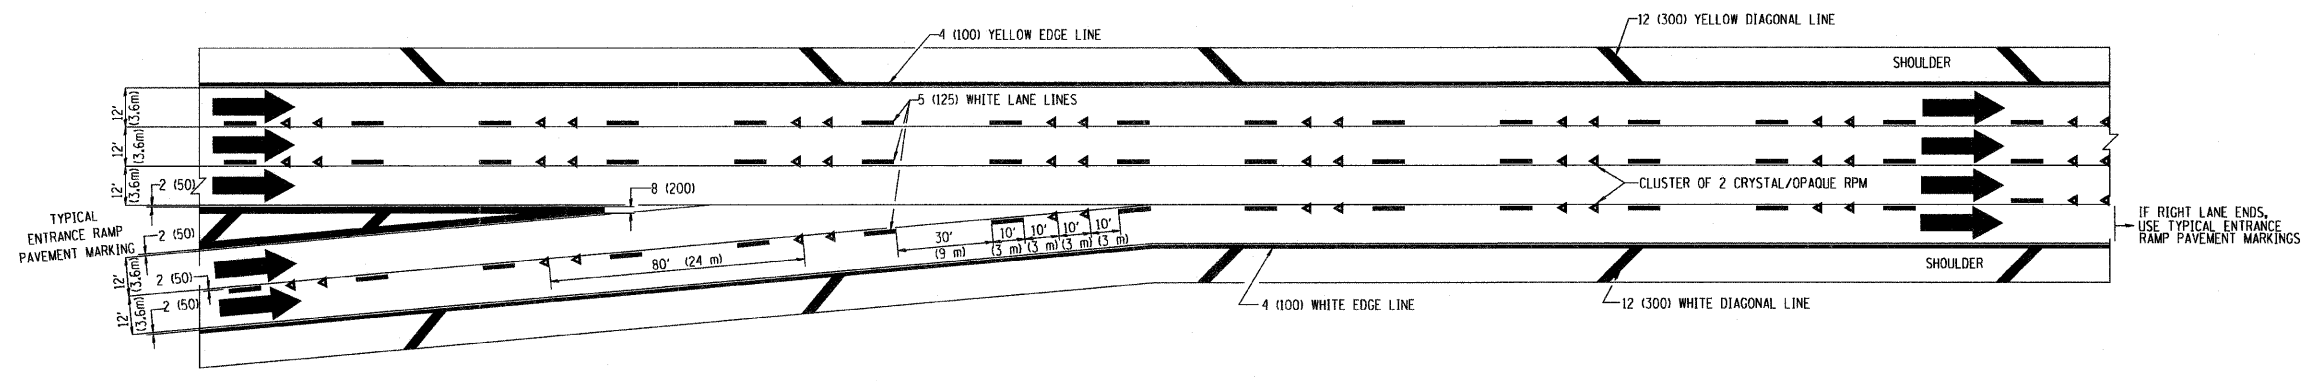

TYPICAL TWO LANE ENTRANCE RAMP PAVEMENT MARKINGS

FILE NAME = W:\dstatd\22x34\to12.dgn	USER NAME = gaglianob	DESIGNED - D.W.S.	REVISED - A.H. 03-96	STATE OF ILLINOIS DEPARTMENT OF TRANSPORTATION	MULTI-LANE FREEWAY PAVEMENT MARKING DETAILS			F.A.P. RTE. 326	SECTION 2009-001 RS	COUNTY KANE/KENDALL	TOTAL SHEETS 37	SHEET NO. 31
PLOT SCALE = 50.000' / 1" IN.	DRAWN -	CHECKED -	REVISED - D.W.S. 07-96		SCALE: NONE	SHEET NO. 2 OF 2 SHEETS	STA.	TO STA.	TC-12			
PLOT DATE = 1/4/2008	DATE - 01-90	REVISOR - J.A.F. 02-06	REVISOR - S.P.B. 01-07		CONTRACT NO. 60G12							
FED. ROAD DIST. NO. 1 (ILLINOIS) FED. AID PROJECT												