


SUMMARY - WILL COUNTY	HMA 2" MILL & RESURFACE (SY)
CEDAR RD. (0.25 MILE N/O FRANCIS RD. TO FRANCIS RD.)	1514
IL 7 (BLACK RD. TO CAMPBELL RD.)	4183
IL 7 (INGALLS TO I-80)	1620
IL 53 (4TH AVE. TO DORRIS ST.)	121
IL 53 (THEODORE ST. TO 0.1 MILE S/O THEODORE ST.)	268
IL 53 (FORK CREEK TO 1ST AVE.)	519
IL 1 (IL 394 TO PASADENA AVE.)	3195
IL 50 (GOVERNORS HWY. TO STEGER RD.)	3532
IL 50 (WILMINGTON RD. TO KANKAKEEWILL COUNTY LINE)	675
IL 129 (I-55 BRIDGE APPROACH TO STRIP MINE RD.)	424
IL 102 (IL 53 TO RYAN ST.)	813
IL 126 (INDIAN BOUNDARY DR. TO WALLIN DR.)	737
IL 126 (WOOD FARM RD. TO MAIN ST.)	397
IL 171 (147TH ST. TO BOULA AVE.)	1082
IL 171 (ROSALIND RD. TO KRONMEYER AVE.)	1088
JOLIET RD. (BLUFF RD. TO CROSSROADS PKWY)	1652
MONEE-MANHATTEN RD. (CEDAR RD TO US 52)	19785
GOVERNORS HWY. (IL 50 SPLIT TO COOK COUNTY LINE)	8206
CHICAGO RD. (MANTENO RD. TO 2.8 MILES S/O MANTENO RD.)	11652
NEW AVE. (LEMONT RD. TO W/O LOCKPORT ST.)	878
US 6 (0.5 MILE E/O FARRELL RD. TO GREELY DR.)	447
US 6 (I-55 TO PATRICIA LN.)	392
US 30 (PAGE ST. TO GOUGAR ST.)	377
US 52 (BRIGGS ST. TO DORIS ST.)	1182
US 52 (US 45 TO CEDAR RD.)	2274
SUMMARY TOTALS:	66963 SY

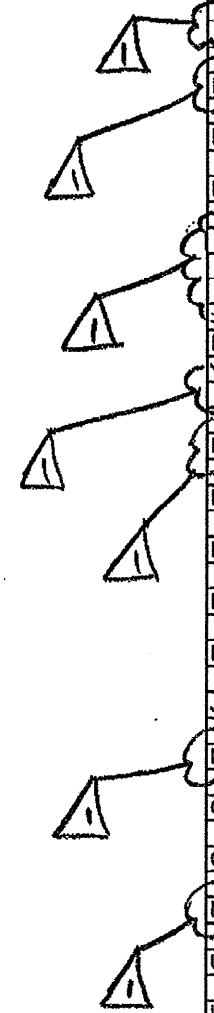

FILE NAME =	USER NAME = wilgreendp	DESIGNED -	REVISED -  DW - 4/8/09
c:\pwork\W1001\MILDREENDP\d8125878\	design.dgn	DRAWN -	REVISED -
PLOT SCALE = 1/8"=1'-0"	CHECKED -	REVISED -	REVISED -
PLOT DATE = 4/8/2009	DATE -	REVISED -	REVISED -

**STATE OF ILLINOIS  
DEPARTMENT OF TRANSPORTATION**

SUMMARY OF PATCHING SCHEDULE WILL COUNTY			
SCALE:	SHEET NO.	OF SHEETS	STA. TO STA.

F.A. RTE.	SECTION	COUNTY	TOTAL SHEETS	SHEET NO.
VAR.	2009-022 PP	WILL	41	5
CONTRACT NO. 60021				
FED. ROAD DIST. NO. 1 (ILLINOIS) FED. AID PROJECT				