

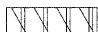






F.A.I. RTE.	SECTION	COUNTY	TOTAL SHEETS	SHEET NO.
90/94	0202.5-2P, ETC, 1415 & 1517R-7	COOK	246	15
STA. 20+00		TO STA. 35+00		
FED. ROAD DIST. NO.	ILLINOIS	FED. AID PROJECT		
CONTRACT NO. 62408				


LEGEND

	HMA SURFACE REMOVAL 2"		PAVEMENT REMOVAL
	HMA SURFACE REMOVAL 1 1/2"		RETAINING WALL REMOVAL
	PAVED SHOULDER REMOVAL		TREE REMOVAL, DIAMETER 22"

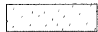

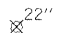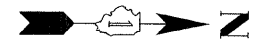DATE	BY
DATE	BY
DATE	BY

DATE	BY
DATE	BY
DATE	BY

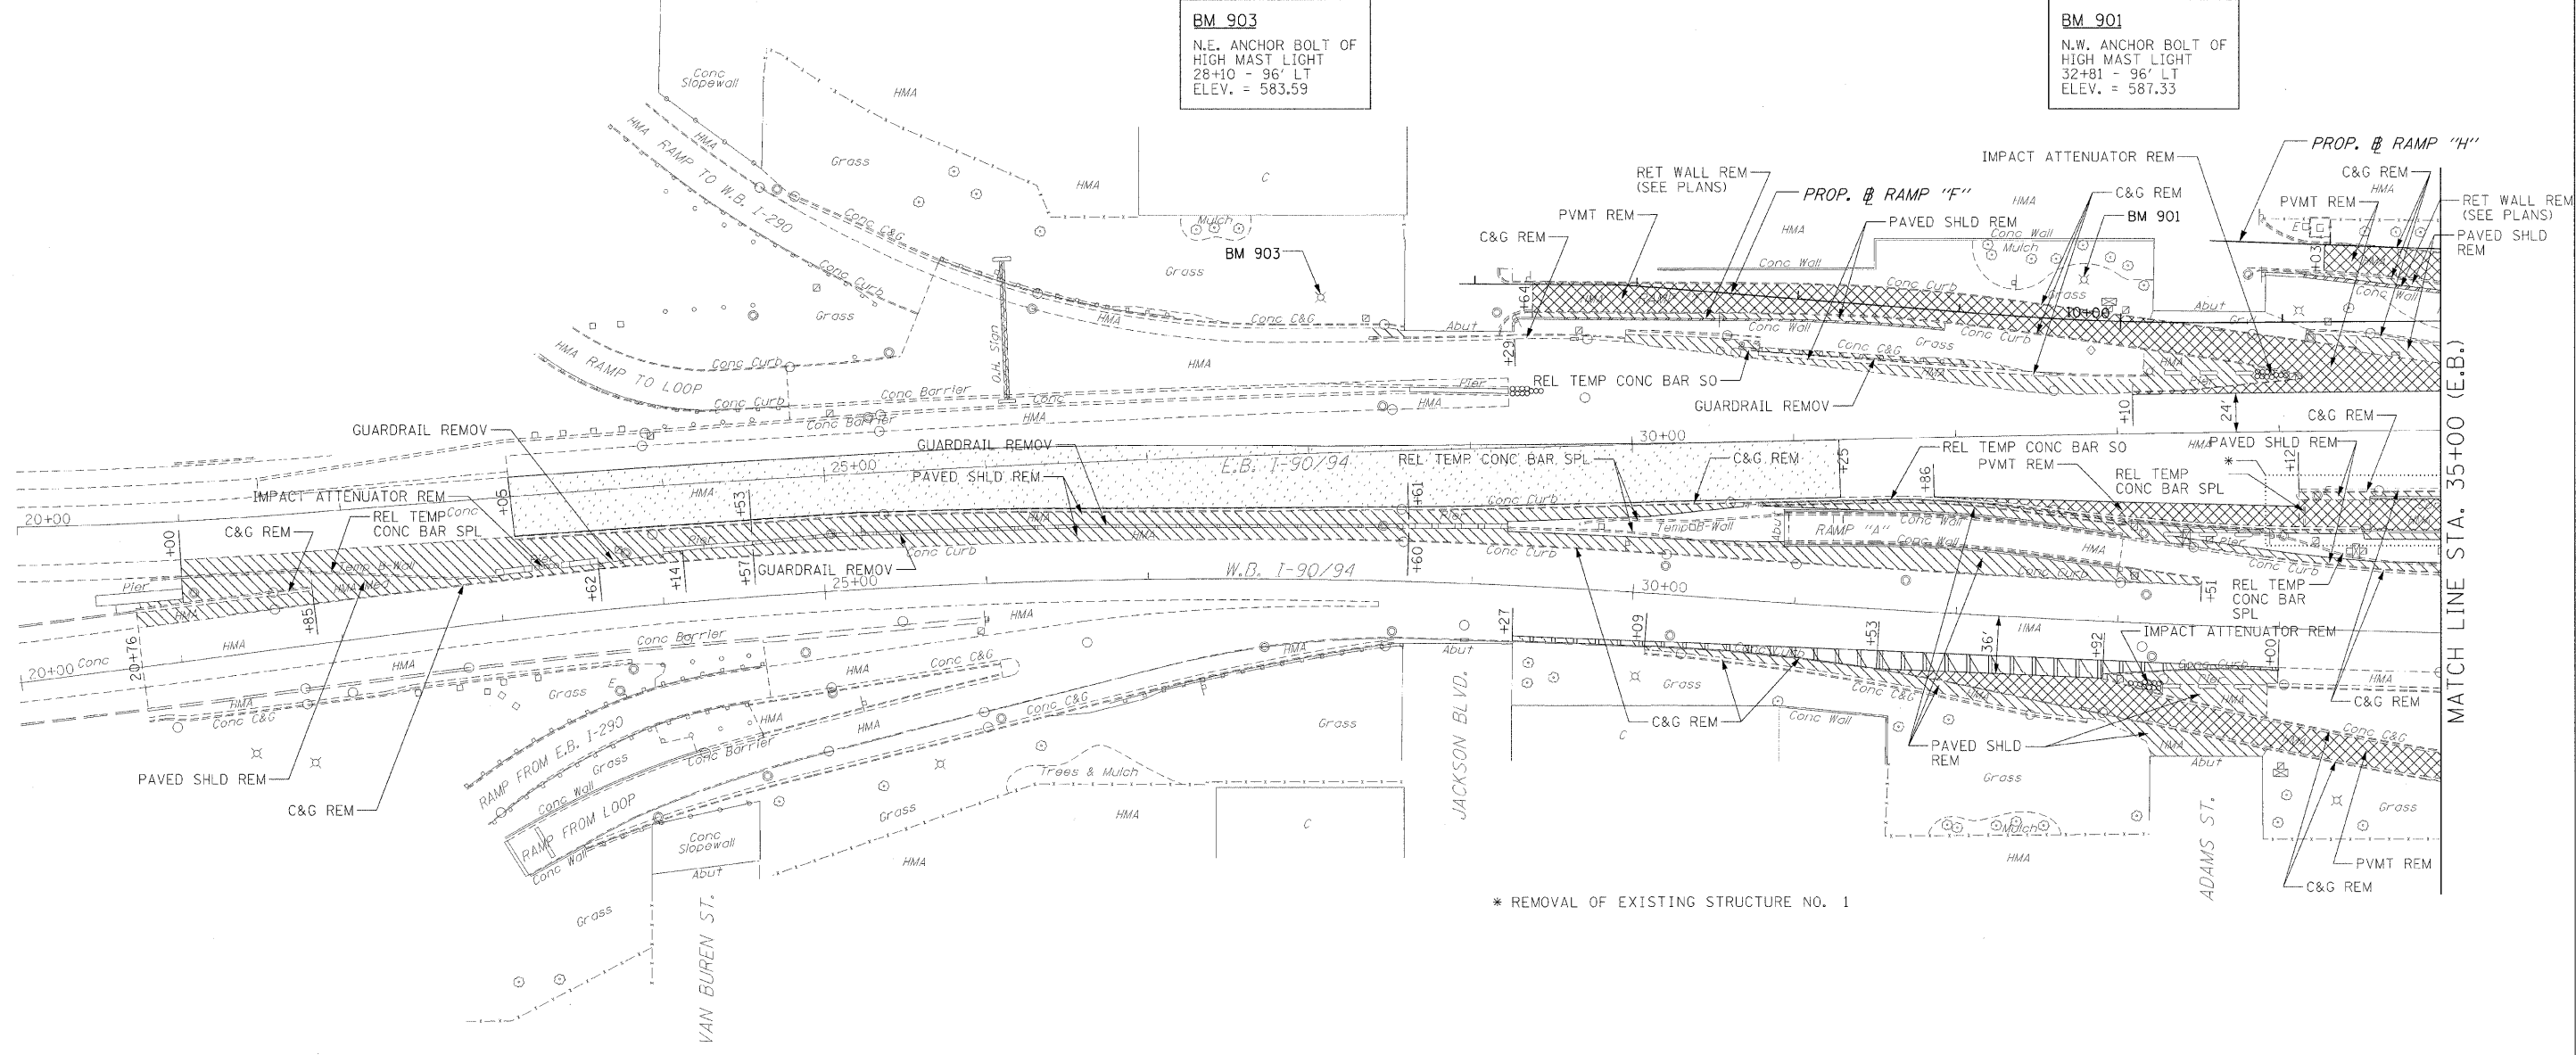

ILLINOIS DEPARTMENT OF TRANSPORTATION
EXISTING/REMOVAL PLAN
 I-90/94 KENNEDY EXPRESSWAY
 STA. 20+00 TO STA. 35+00
 SCALE : 1" = 50' DRAWN BY : BEC
 DATE : 02/27/09 CHECKED BY : GB