


LEGEND

- | | | | |
|--|----------------------------|--|----------------------------|
| | HMA SURFACE REMOVAL 2" | | PAVEMENT REMOVAL |
| | HMA SURFACE REMOVAL 1 1/2" | | RETAINING WALL REMOVAL |
| | PAVED SHOULDER REMOVAL | | TREE REMOVAL, DIAMETER 22" |

BM 900
 N.E. ANCHOR BOLT OF
 HIGH MAST LIGHT
 37+37 - 97' LT
 ELEV. = 587.84

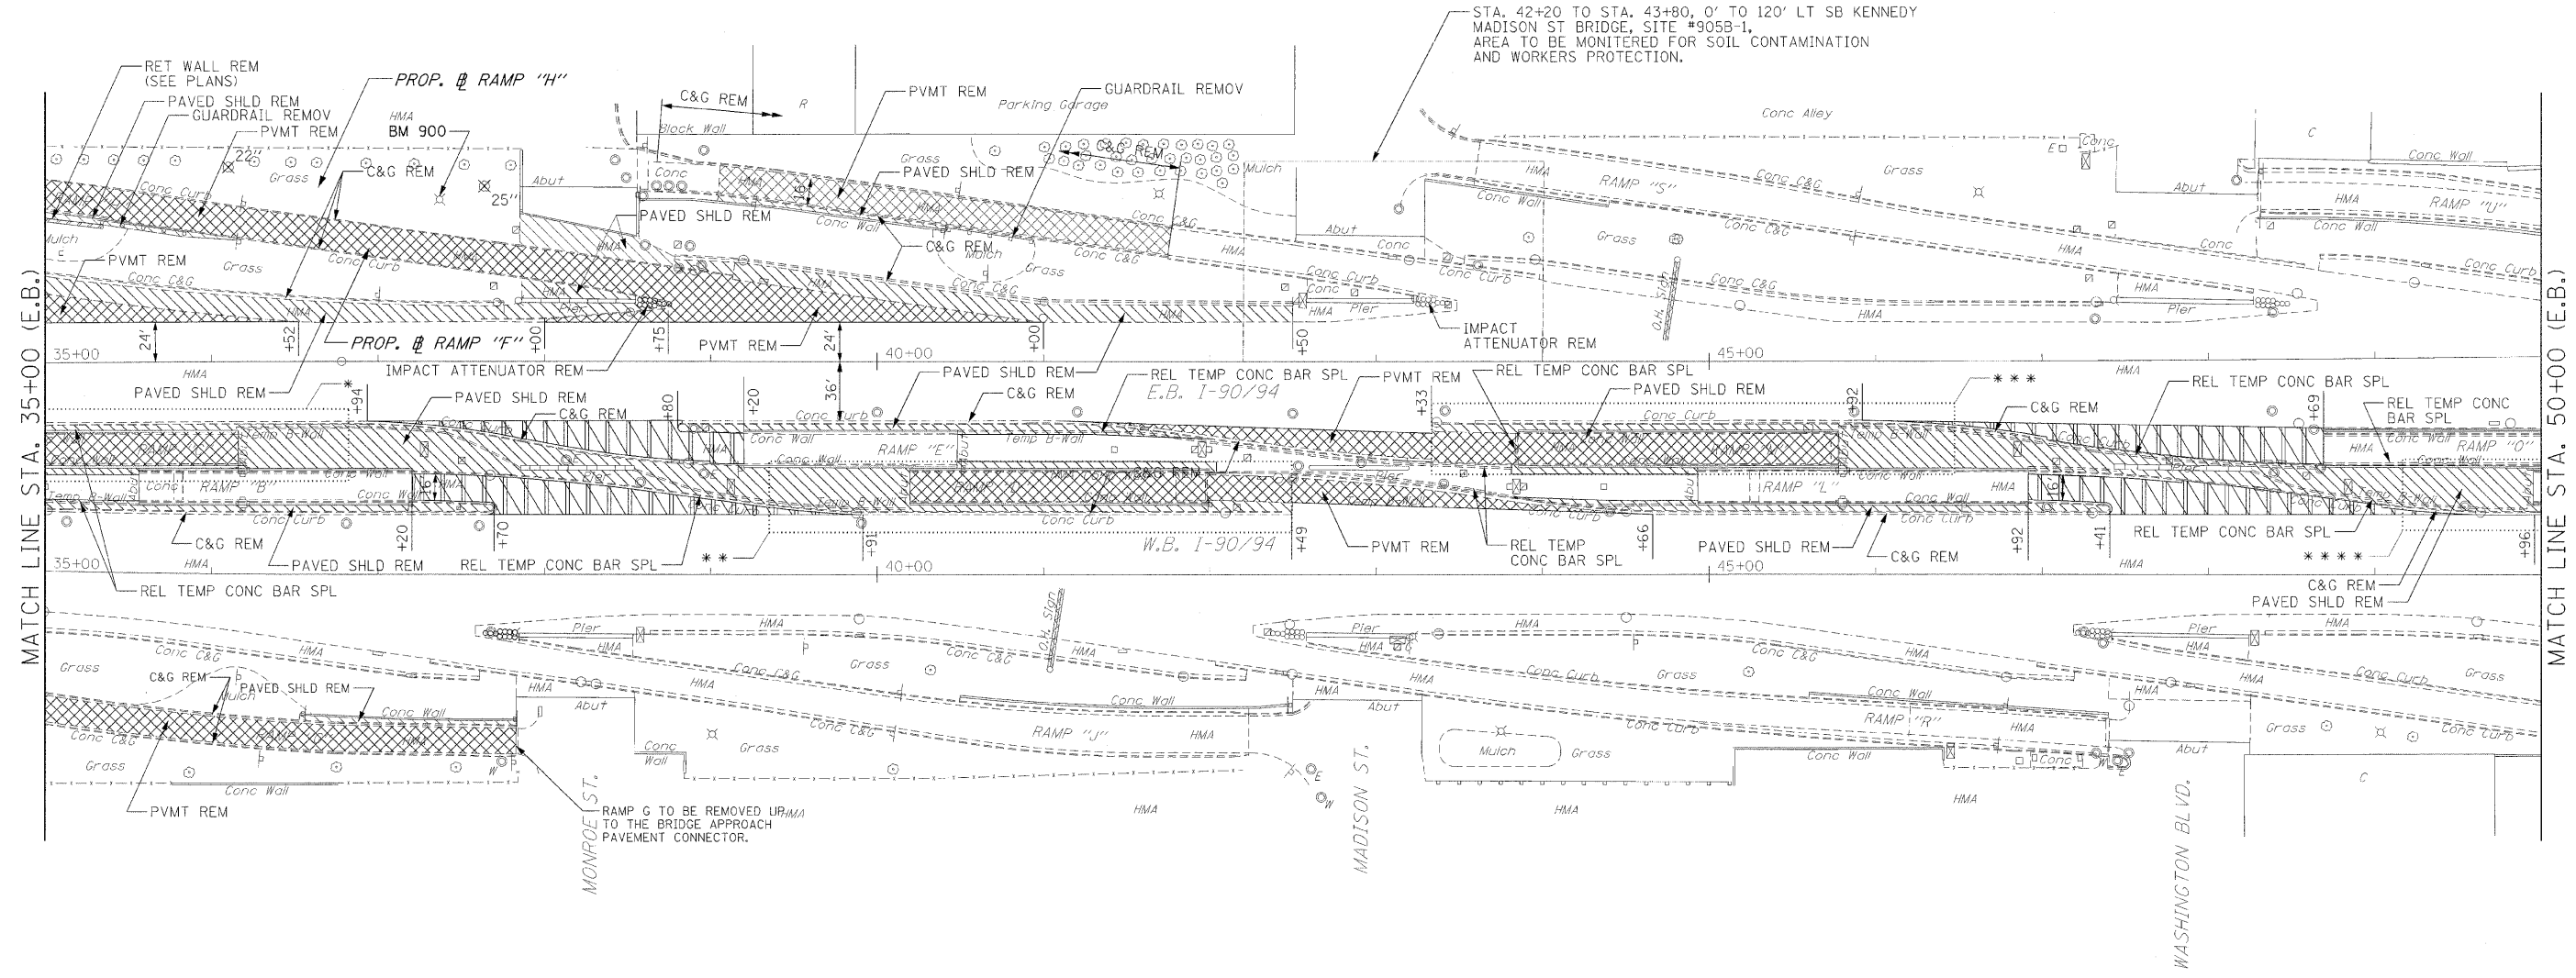

- * REMOVAL OF EXISTING STRUCTURE NO. 1
- ** REMOVAL OF EXISTING STRUCTURE NO. 2
- *** REMOVAL OF EXISTING STRUCTURE NO. 3
- **** REMOVAL OF EXISTING STRUCTURE NO. 4

NOTE:
 THE GENERAL CONTRACTOR IS REQUIRED TO HIRE AN ENVIRONMENTAL FIRM WITH AT LEAST FIVE (5) DOCUMENTED LEAKING UNDERGROUND STORAGE TANK (LUST) CLEANUPS OR THAT IS PREQUALIFIED IN HAZARDOUS WASTE BY THE DEPARTMENT TO REMEDIATE THE SOIL CONTAMINATION AND MONITOR FOR WORKER PROTECTION.

ILLINOIS DEPARTMENT OF TRANSPORTATION
EXISTING/REMOVAL PLAN
 I-90/94 KENNEDY EXPRESSWAY
 STA. 35+00 TO STA. 50+00
 SCALE : 1" = 50' DRAWN BY : BEC
 DATE : 02/27/09 CHECKED BY : GB

<p>DATE: _____</p> <p>BY: _____</p> <p>NO. _____</p> <p>DATE: _____</p> <p>BY: _____</p> <p>NO. _____</p>	<p>DATE: _____</p> <p>BY: _____</p> <p>NO. _____</p> <p>DATE: _____</p> <p>BY: _____</p> <p>NO. _____</p>
---	---