
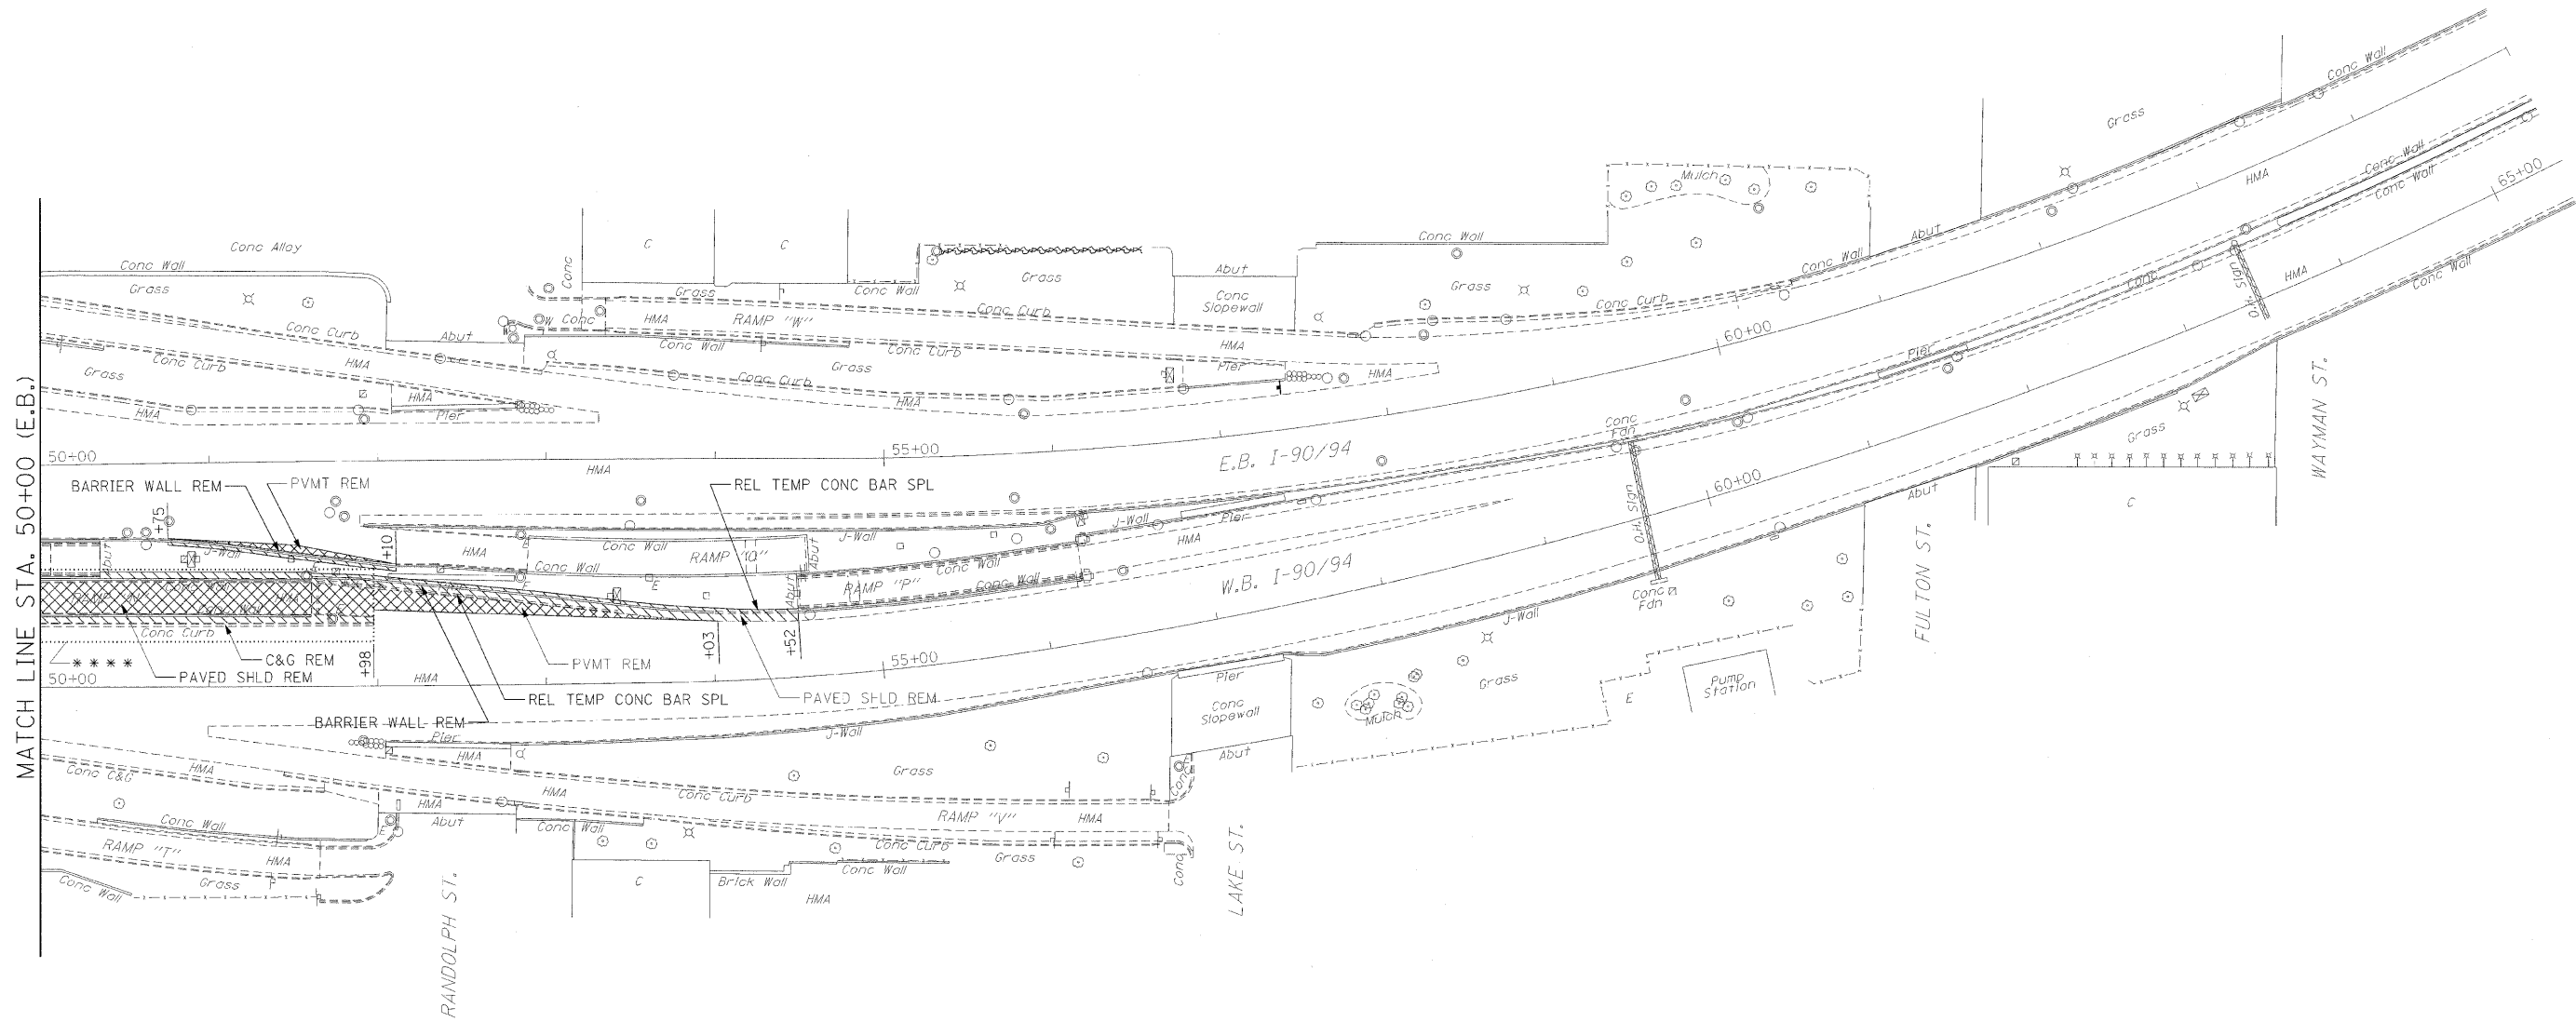


F.A.I. RTE.	SECTION	COUNTY	TOTAL SHEETS	SHEET NO.
90/94	0202.6-2P, ETC, 1415 & 1517R-7	COOK	246	17
STA. 50+00		TO STA. 65+00		
FED. ROAD DIST. NO.		ILLINOIS FED. AID PROJECT		
CONTRACT NO. 62408				

LEGEND

- | | | | |
|--|----------------------------|--|------------------------|
| | HMA SURFACE REMOVAL 2" | | PAVEMENT REMOVAL |
| | HMA SURFACE REMOVAL 1 1/2" | | RETAINING WALL REMOVAL |
| | PAVED SHOULDER REMOVAL | | TREE REMOVAL, DIAMETER |

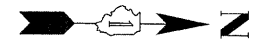

**** REMOVAL OF EXISTING STRUCTURE NO. 4

DATE	BY

DATE	BY

ILLINOIS DEPARTMENT OF TRANSPORTATION
EXISTING/REMOVAL PLAN
 I-90/94 KENNEDY EXPRESSWAY
 STA. 50+00 TO STA. 65+00
 SCALE : 1" = 50' DRAWN BY : BEC
 DATE : 02/27/09 CHECKED BY : GB