


F.A.I. RTE.	SECTION	COUNTY	TOTAL SHEETS	SHEET NO.
90/94	02026-2P, ETC, 1415 & 1517R-7	COOK	246	18
STA. 20+00		TO STA. 35+00		
FED. ROAD DIST. NO.		ILLINOIS FED. AID PROJECT		
CONTRACT NO. 62408				

LEGEND

HMA RESURFACING 2"

DATE	BY	NO.

DATE	BY	NO.

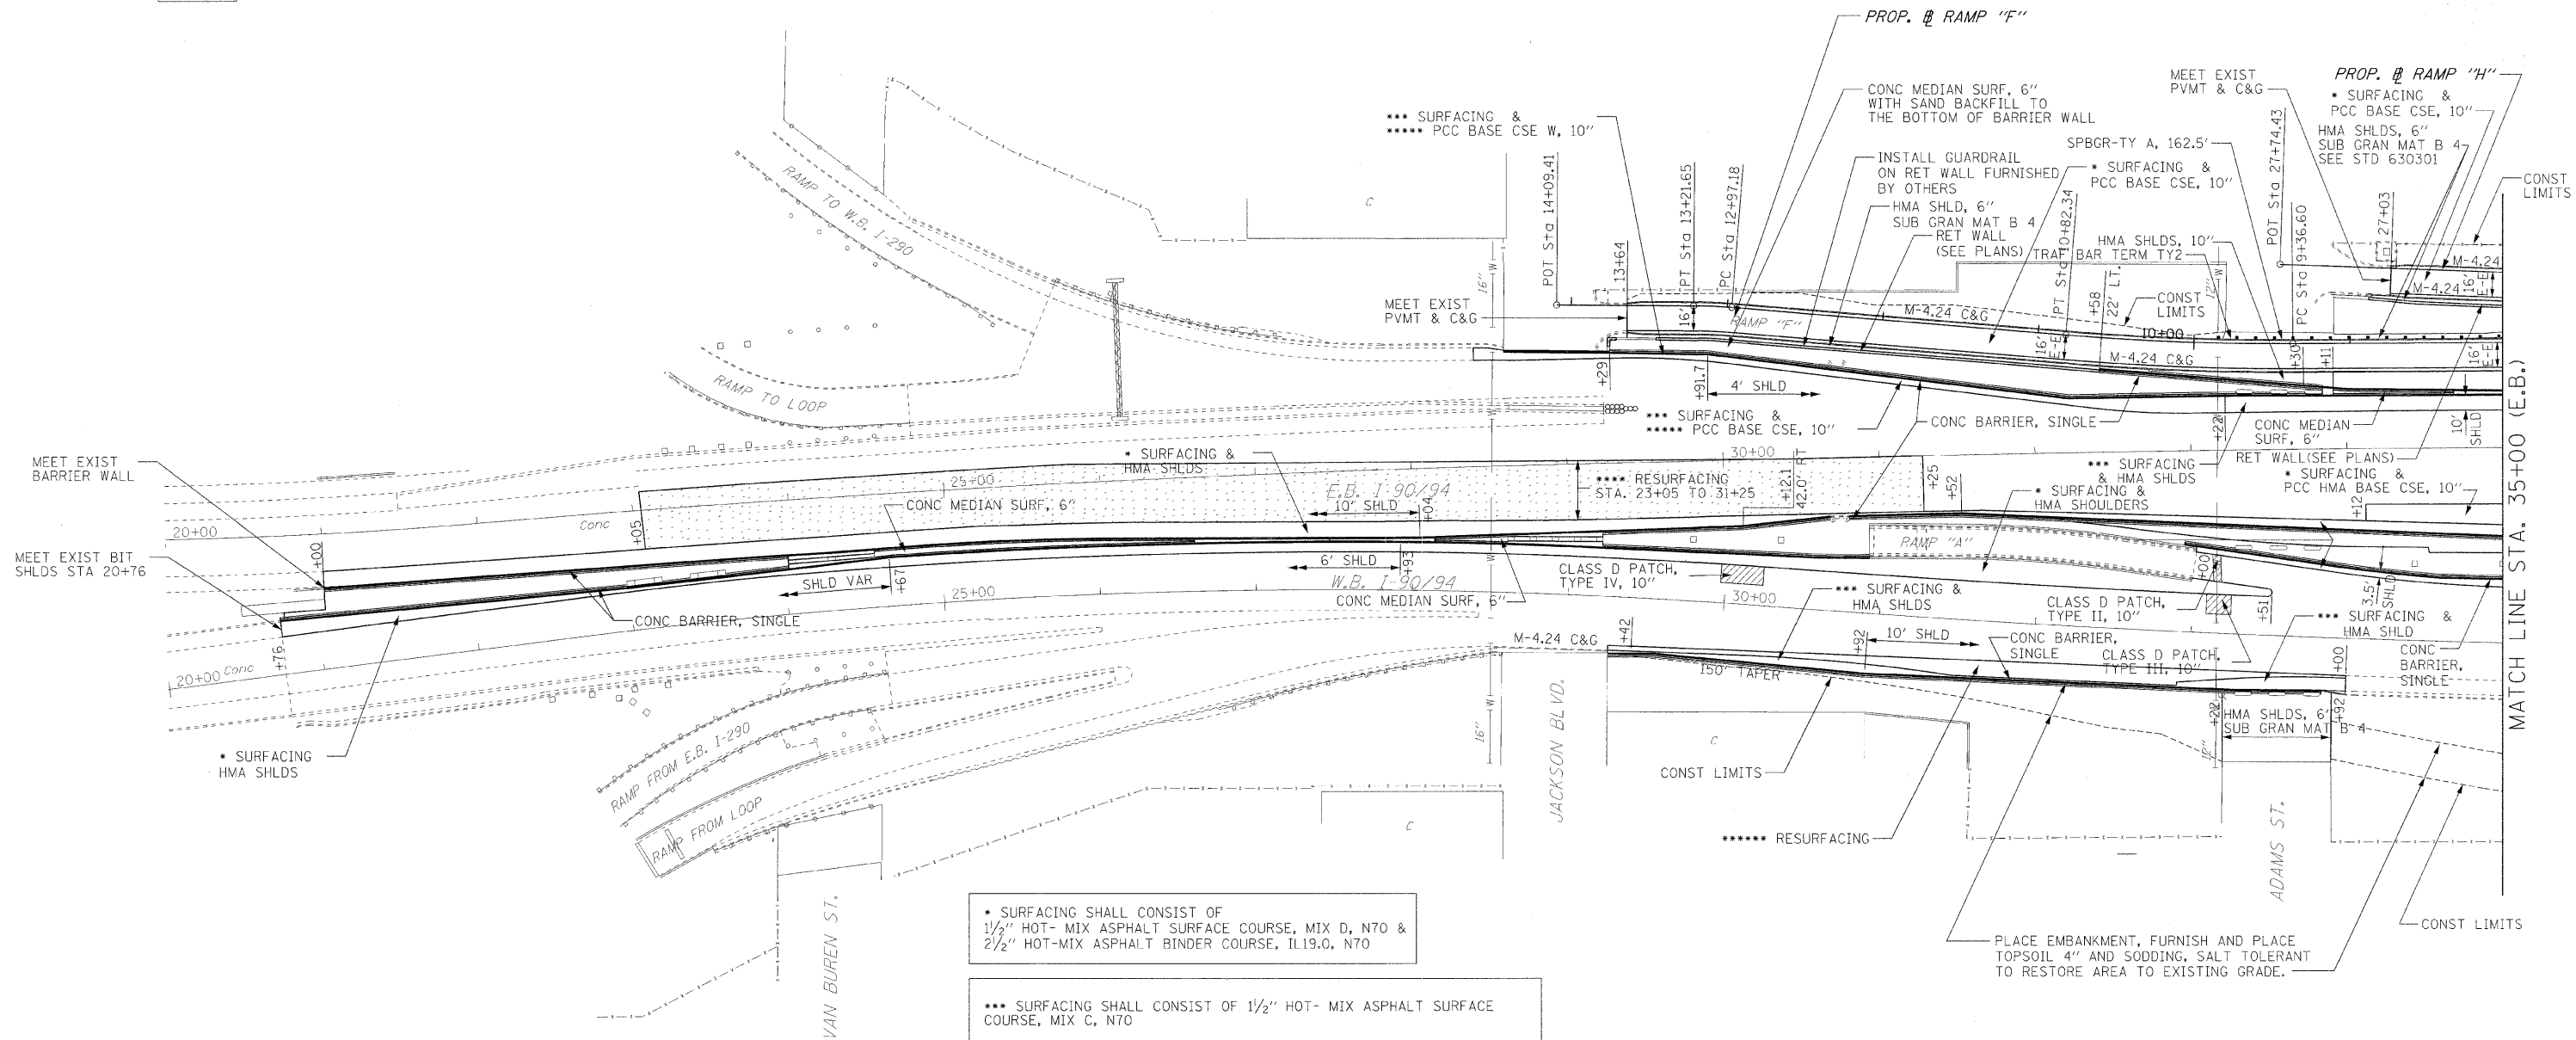

• SURFACING SHALL CONSIST OF
 1 1/2" HOT- MIX ASPHALT SURFACE COURSE, MIX D, N70 &
 2 1/2" HOT-MIX ASPHALT BINDER COURSE, IL19.0, N70

••• SURFACING SHALL CONSIST OF 1 1/2" HOT- MIX ASPHALT SURFACE
 COURSE, MIX C, N70

••••• RESURFACING SHALL CONSIST OF
 2 " POLIMERIZED HOT- MIX ASPHALT SURFACE COURSE, STONE MATRIX ASPHALT, N80

••••• CONC. BARRIER MUST BE SECURED
 TO BASE WITH DOWEL BARS IN THE
 AREA OF THE PCC BASE COURSE.
 (STA. 29+29 TO STA. 32+50)

••••• RESURFACING SHALL CONSIST OF 1 1/2" HOT- MIX ASPHALT SURFACE COURSE,
 MIX C, N70

ILLINOIS DEPARTMENT OF TRANSPORTATION
PROPOSED PLAN
 I-90/94 KENNEDY EXPRESSWAY
 STA. 20+00 TO STA. 35+00
 SCALE : 1" = 50'
 DATE : 02/06/09
 DRAWN BY : BEC
 CHECKED BY : GB

