

| | | | | |
|---------------------|------------------------------|---------------------------|--------------|-----------|
| F.A.I. RTE. | SECTION | COUNTY | TOTAL SHEETS | SHEET NO. |
| 90/94 | 0202.6-25 ETC 1415 & 1517R-7 | COOK | 246 | 19 |
| STA. 35+00 | | TO STA. 50+00 | | |
| FED. ROAD DIST. NO. | | ILLINOIS FED. AID PROJECT | | |
| CONTRACT NO. 62408 | | | | |


LEGEND

HMA RESURFACING 1 1/2"



| | |
|------|----|
| DATE | BY |
| | |
| | |
| | |
| | |
| | |

| | |
|------|----|
| DATE | BY |
| | |
| | |
| | |
| | |
| | |

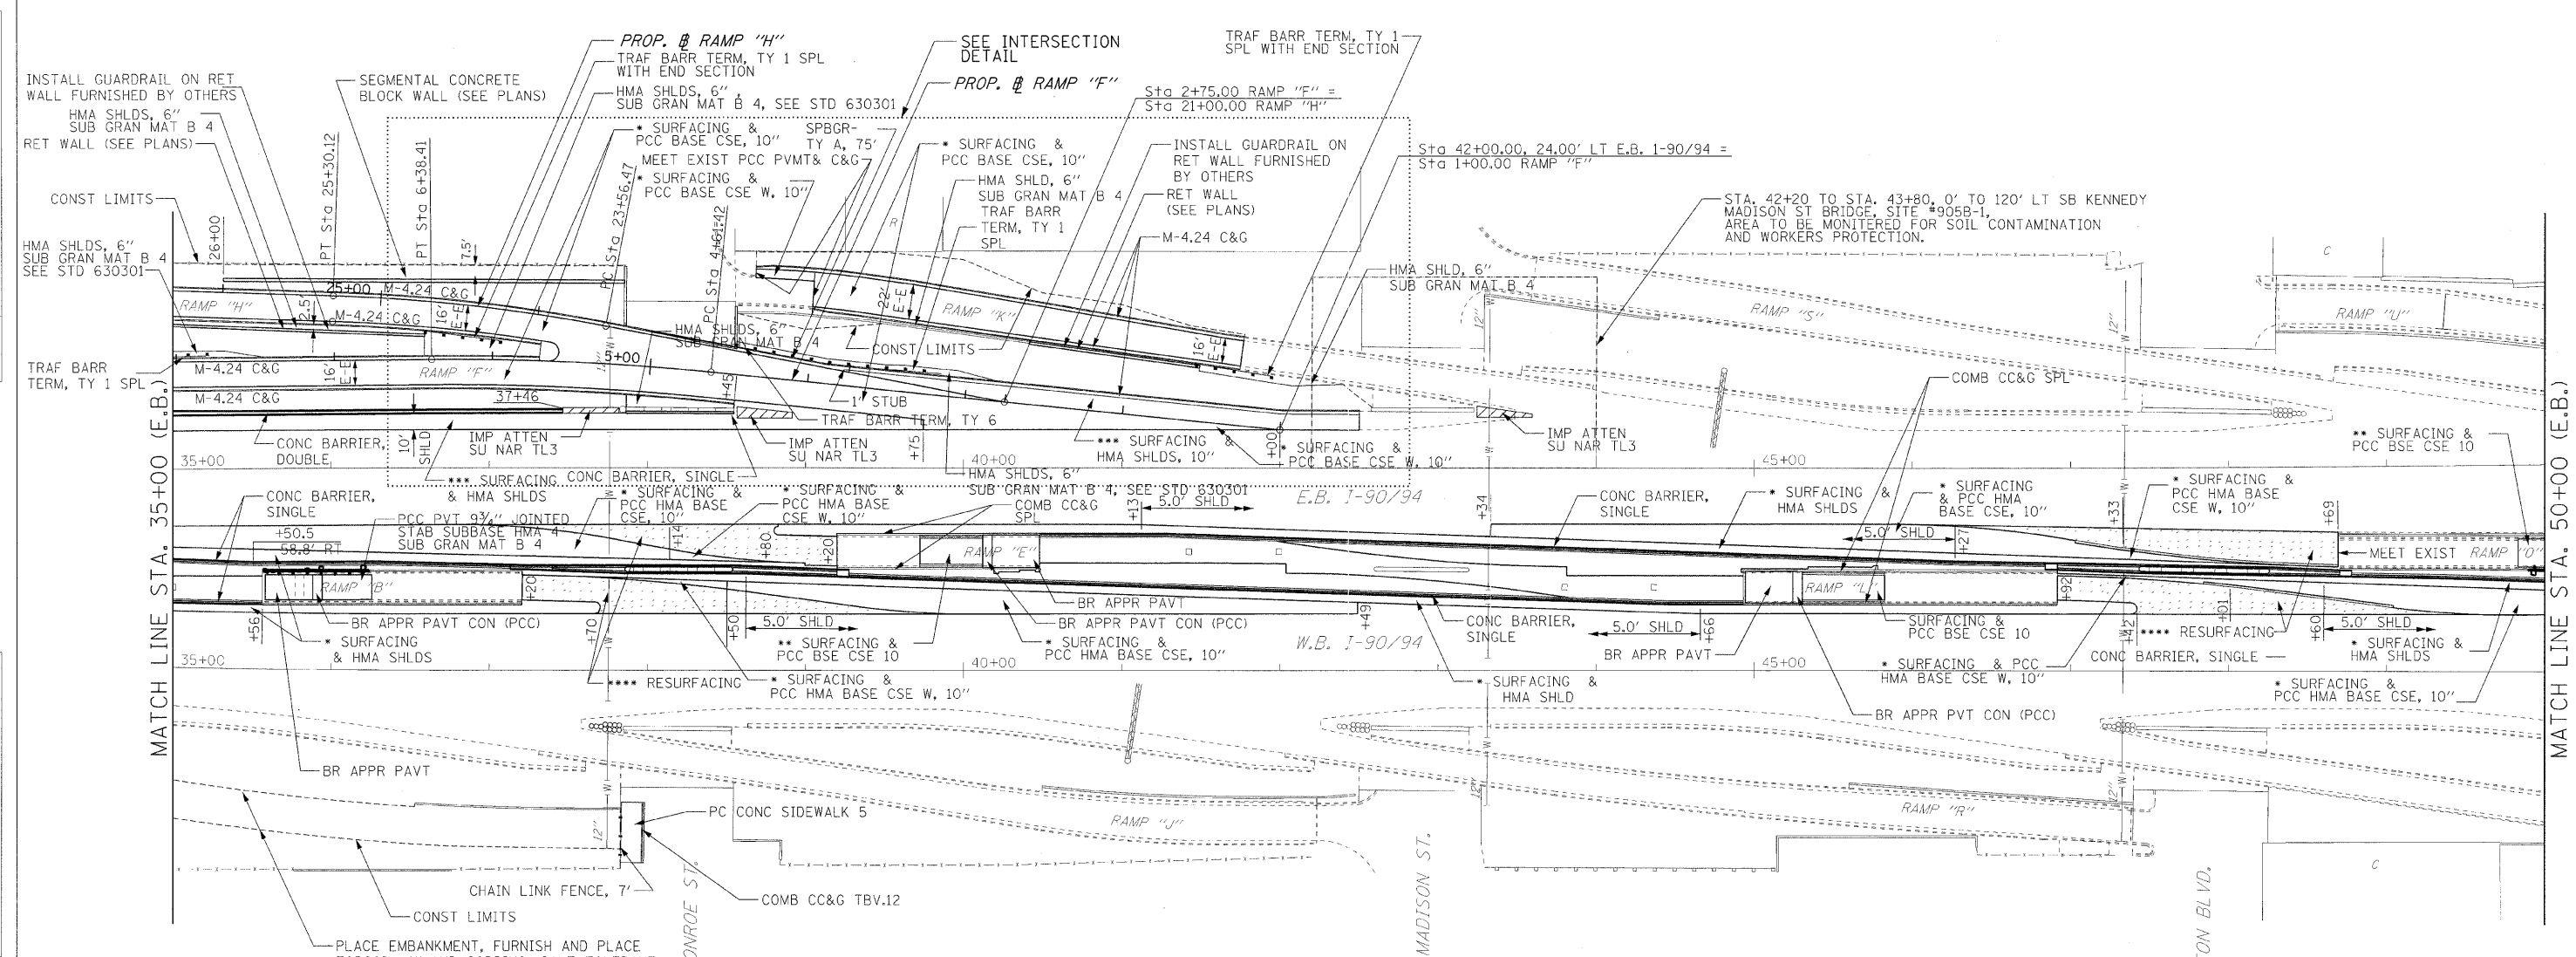

• SURFACING SHALL CONSIST OF
 1 1/2" HOT- MIX ASPHALT SURFACE COURSE, MIX D, N70 &
 2 1/2" HOT- MIX ASPHALT BINDER COURSE, IL19.0, N70

•• SURFACING SHALL CONSIST OF
 1 1/2" HOT- MIX ASPHALT SURFACE COURSE, MIX D, N70 &
 1 1/2" HOT- MIX ASPHALT BINDER COURSE, IL19.0, N70

••• SURFACING SHALL CONSIST OF 1 1/2" HOT- MIX ASPHALT SURFACE COURSE, MIX C, N70

•••• RESURFACING SHALL CONSIST OF
 1 1/2" HOT- MIX ASPHALT SURFACE COURSE, MIX D, N70

NOTE:
 THE GENERAL CONTRACTOR IS REQUIRED TO HIRE AN ENVIRONMENTAL FIRM WITH AT LEAST FIVE (5) DOCUMENTED LEAKING UNDERGROUND STORAGE TANK (LUST) CLEANUPS OR THAT IS PREQUALIFIED IN HAZARDOUS WASTE BY THE DEPARTMENT TO REMEDIATE THE SOIL CONTAMINATION AND MONITOR FOR WORKER PROTECTION.

ILLINOIS DEPARTMENT OF TRANSPORTATION

PROPOSED PLAN

I-90/94 KENNEDY EXPRESSWAY

STA. 35+00 TO STA. 50+00

SCALE : 1" = 50'
 DATE : 02/06/09

DRAWN BY : BEC
 CHECKED BY : GB

