


F.A.I. RTE.	SECTION	COUNTY	TOTAL SHEETS	SHEET NO.
90/94	0202-6-2P, ETC; MIS & 1317R-7	COOK	246	20
STA. 50+00		TO STA. 65+00		
FED. ROAD DIST. NO.	ILLINOIS FED. AID PROJECT		CONTRACT NO. 62408	



PLAN	DATE
SURVEYED	BY
GRADES CHECKED	BY
ALIGNED CHECKED	BY
RT. OF WAY CHECKED	BY
NO. _____	NO. _____
NO. _____	NO. _____

PROFILE	DATE
SURVEYED	BY
GRADES CHECKED	BY
ALIGNED CHECKED	BY
RT. OF WAY CHECKED	BY
NO. _____	NO. _____
NO. _____	NO. _____

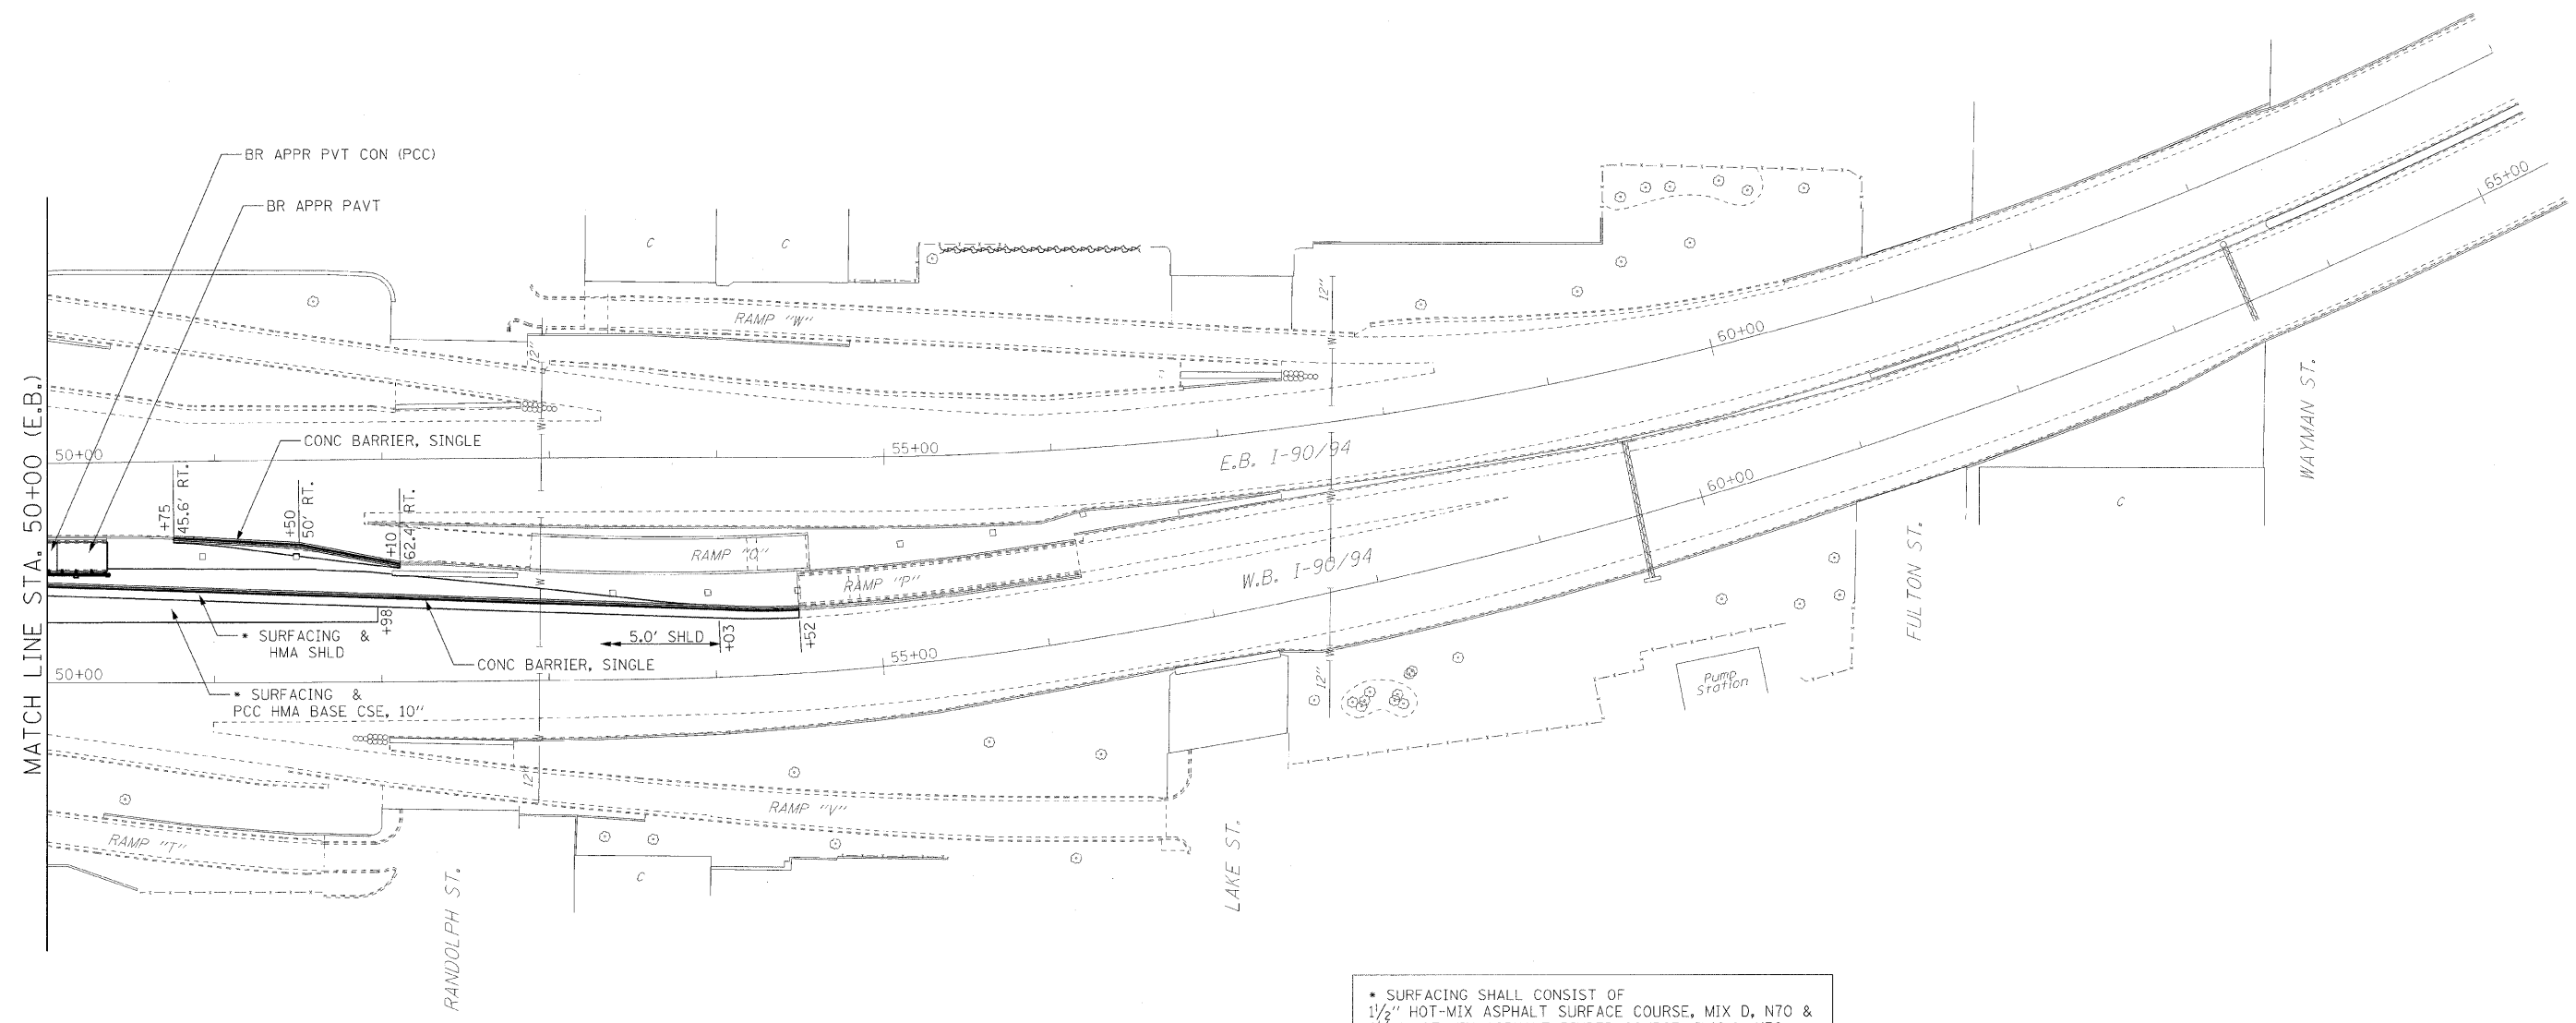

* SURFACING SHALL CONSIST OF
 1 1/2" HOT-MIX ASPHALT SURFACE COURSE, MIX D, N70 &
 2 1/2" HOT-MIX ASPHALT BINDER COURSE, IL19.0, N70

ILLINOIS DEPARTMENT OF TRANSPORTATION
PROPOSED PLAN
 I-90/94 KENNEDY EXPRESSWAY
 STA. 50+00 TO STA. 65+00
 SCALE : 1" = 50'
 DATE : 02/06/09
 DRAWN BY : BEC
 CHECKED BY : GB

