



F.A.I. RTE.	SECTION	COUNTY	TOTAL SHEETS	SHEET NO.
90/94	(101.6 (IP,2P) & 0202.6 (IP) ET AL	COOK	246	30
STA. 80+00		TO STA. 95+00		
FED. ROAD DIST. NO.		ILLINOIS FED. AID PROJECT		

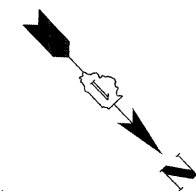

PLAN	SURVEYED	BY	DATE
NOTE BOOK NO.	ALIGNMENT CHECKED		
	FIELD FILE MAY CHECKED		
	FIELD FILE NAME		

PROFILE	SURVEYED	BY	DATE
NOTE BOOK NO.	GRADES CHECKED		
	SECTION NOTATION CHECKED		

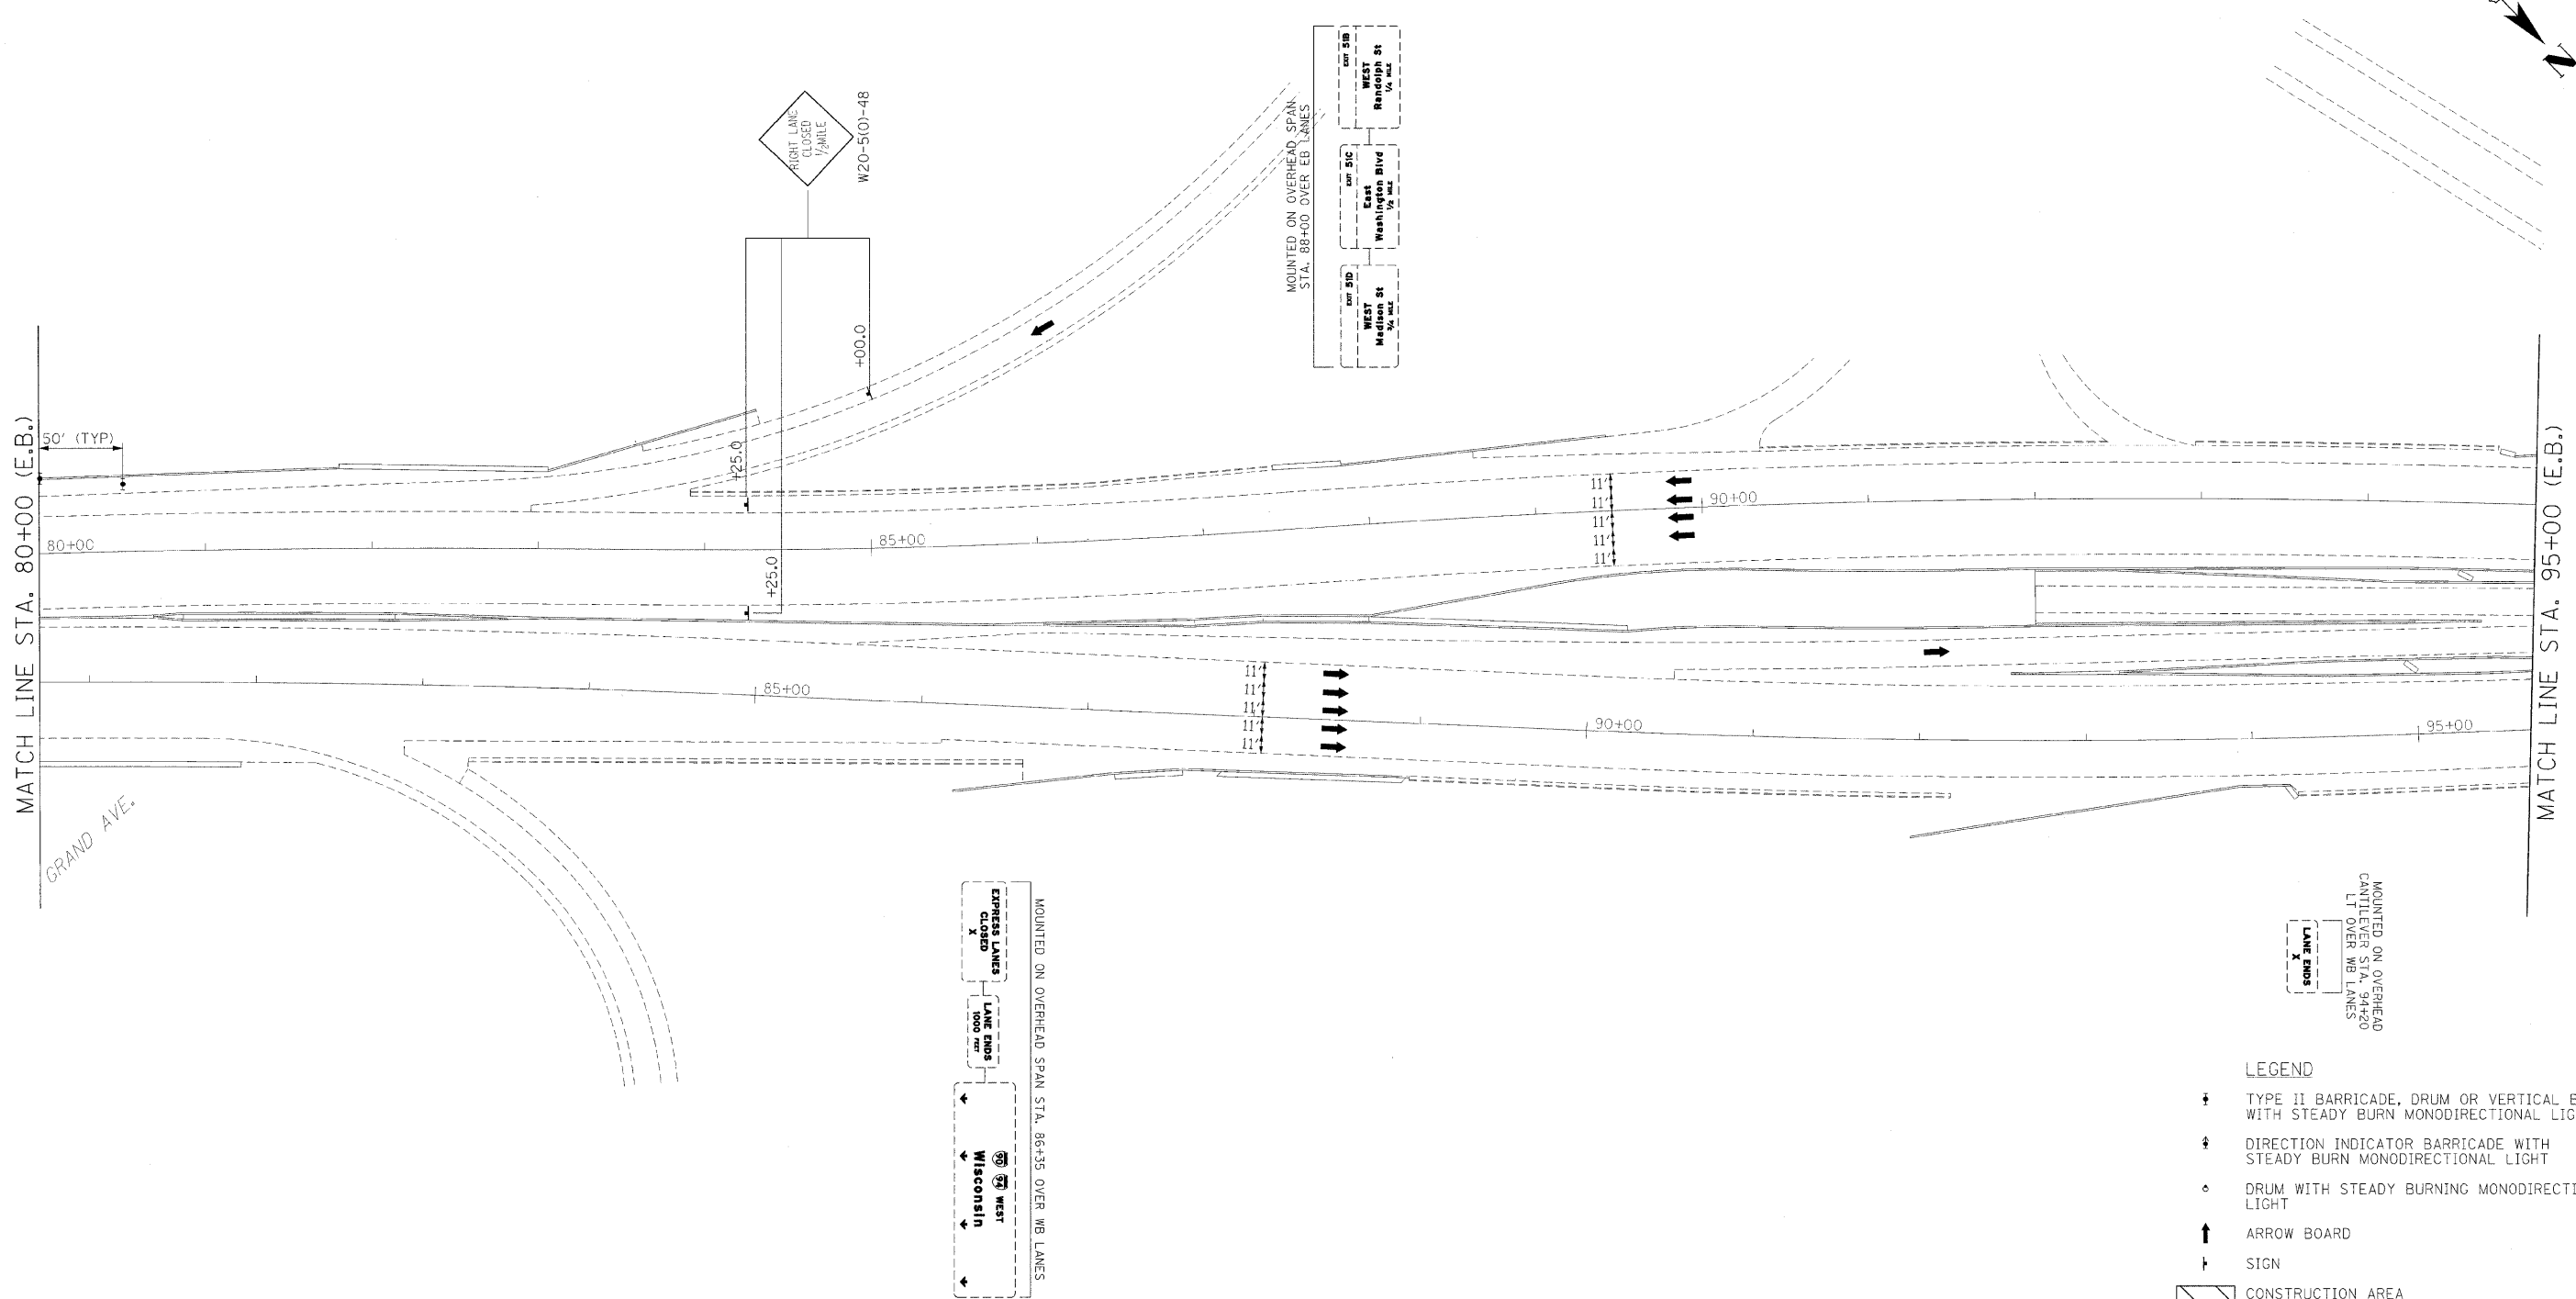

- LEGEND**
- ⚡ TYPE II BARRICADE, DRUM OR VERTICAL BARRICADE WITH STEADY BURN MONODIRECTIONAL LIGHT
  - ⚡ DIRECTION INDICATOR BARRICADE WITH STEADY BURN MONODIRECTIONAL LIGHT
  - ⦿ DRUM WITH STEADY BURNING MONODIRECTIONAL LIGHT
  - ↑ ARROW BOARD
  - ⚡ SIGN
  - ▨ CONSTRUCTION AREA

ILLINOIS DEPARTMENT OF TRANSPORTATION  
**MAINTENANCE OF TRAFFIC**  
 I-90/94 KENNEDY EXPRESSWAY  
 STAGE 1 LANE CLOSURE  
 STA. 80+00 TO STA. 95+00  
 SCALE : 1" = 50'  
 DATE : 02/06/09  
 DRAWN BY : BEC  
 CHECKED BY : GB