



F.A.I. RTE.	SECTION	COUNTY	TOTAL SHEETS	SHEET NO.
90/94	(101.6 (IP,2P) & 0202.6 (IP) ET AL	COOK	246	31
STA. 95+00		TO STA. 110+00		
FED. ROAD DIST. NO.		ILLINOIS FED. AID PROJECT		

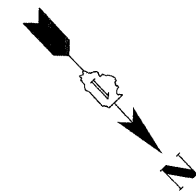

PLAN	SURVEY	BY	DATE
NOTE BOOK NO.	ALIGNED CHECKED		
	PLACED CHECKED		
	DATE		

PROFILE	BY	DATE
NOTE BOOK NO.		

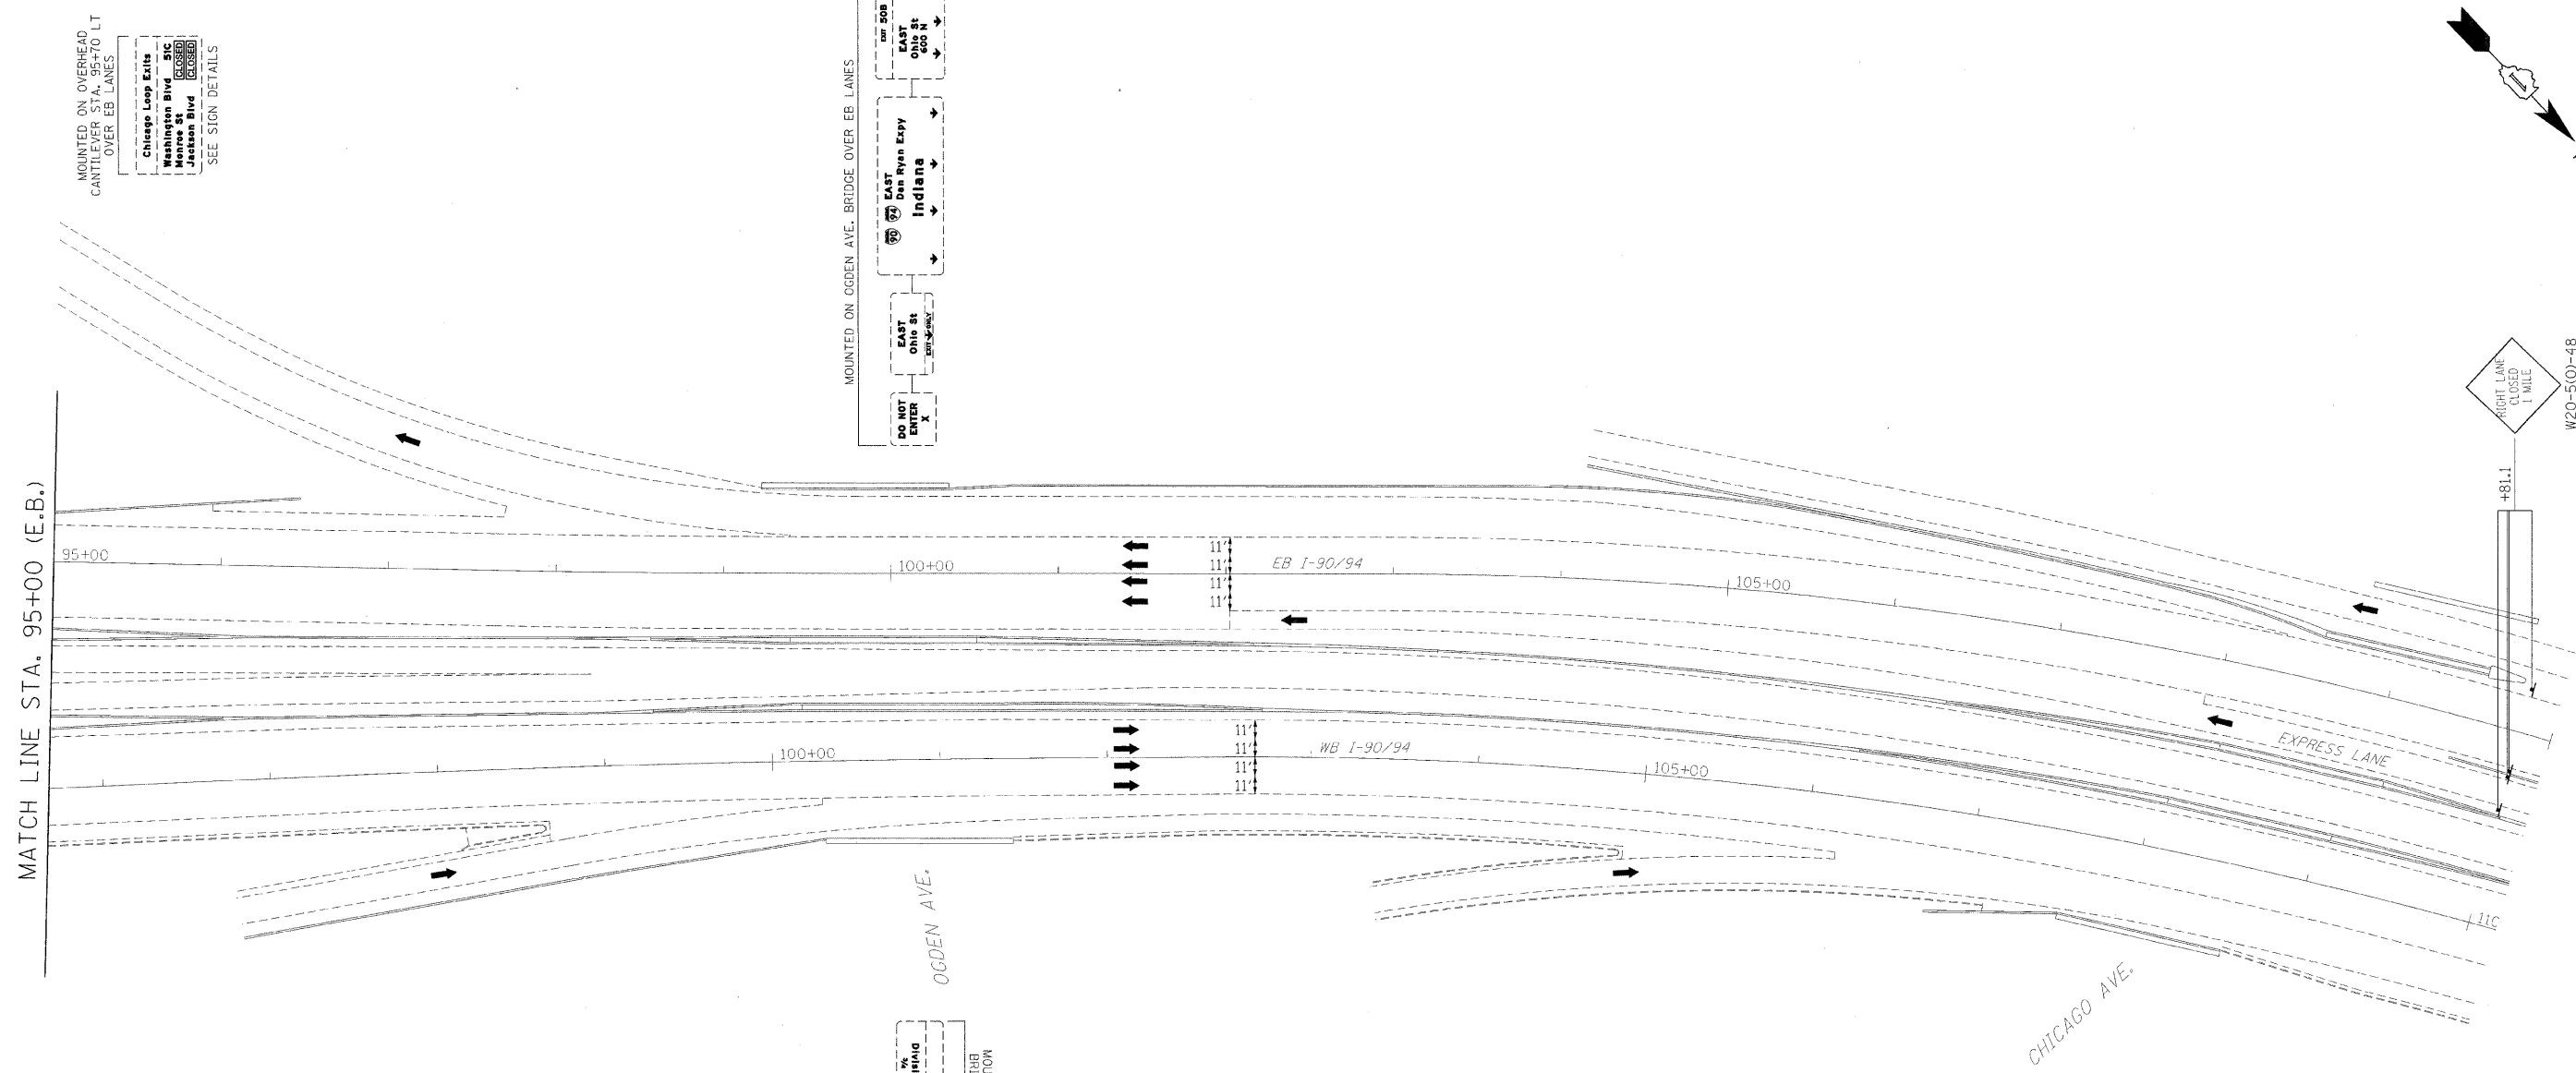

- LEGEND**
- ☒ TYPE II BARRICADE, DRUM OR VERTICAL BARRICADE WITH STEADY BURN MONODIRECTIONAL LIGHT
 - ☒ DIRECTION INDICATOR BARRICADE WITH STEADY BURN MONODIRECTIONAL LIGHT
 - DRUM WITH STEADY BURNING MONODIRECTIONAL LIGHT
 - ↑ ARROW BOARD
 - † SIGN
 - ▨ CONSTRUCTION AREA

ILLINOIS DEPARTMENT OF TRANSPORTATION
MAINTENANCE OF TRAFFIC
 I-90/94 KENNEDY EXPRESSWAY
 STAGE 1 LANE CLOSURE
 STA. 95+00 TO STA. 110+00
 SCALE : 1" = 50'
 DATE : 02/06/09
 DRAWN BY : BEC
 CHECKED BY : GB

