


F.A.I. R.T.E.	SECTION	COUNTY	TOTAL SHEETS	SHEET NO.
90/94	0202.6-2P, ETC. 1415 & 1517H-7	COOK	246	38
STA. 35+00		TO STA. 50+00		
FED. ROAD DIST. NO.		ILLINOIS FED. AID PROJECT		
CONTRACT NO. 62408				

TEMPORARY CONCRETE BARRIER LAYOUT (TO FF)


LOCATION	STATION	OFFSET
C	35+62.57 W.B.	26.00' LT
D	41+88.32 W.B.	45.72' LT
E	44+25.00 W.B.	26.00' LT
F	40+25.00 E.B.	26.00' RT
G	48+49.75 E.B.	27.35' RT
H	49+86.49 E.B.	40.34' RT

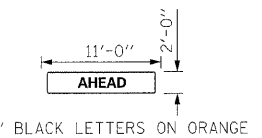

NOTE: SIGN INCLUDED IN THE COST FOR TRAFFIC CONTROL AND PROTECTION (EXPRESSWAYS).

PLAN	DATE	BY
REVISIONS		
NO.		
DATE		
BY		
DESCRIPTION		

PROFILE	DATE	BY
REVISIONS		
NO.		
DATE		
BY		
DESCRIPTION		

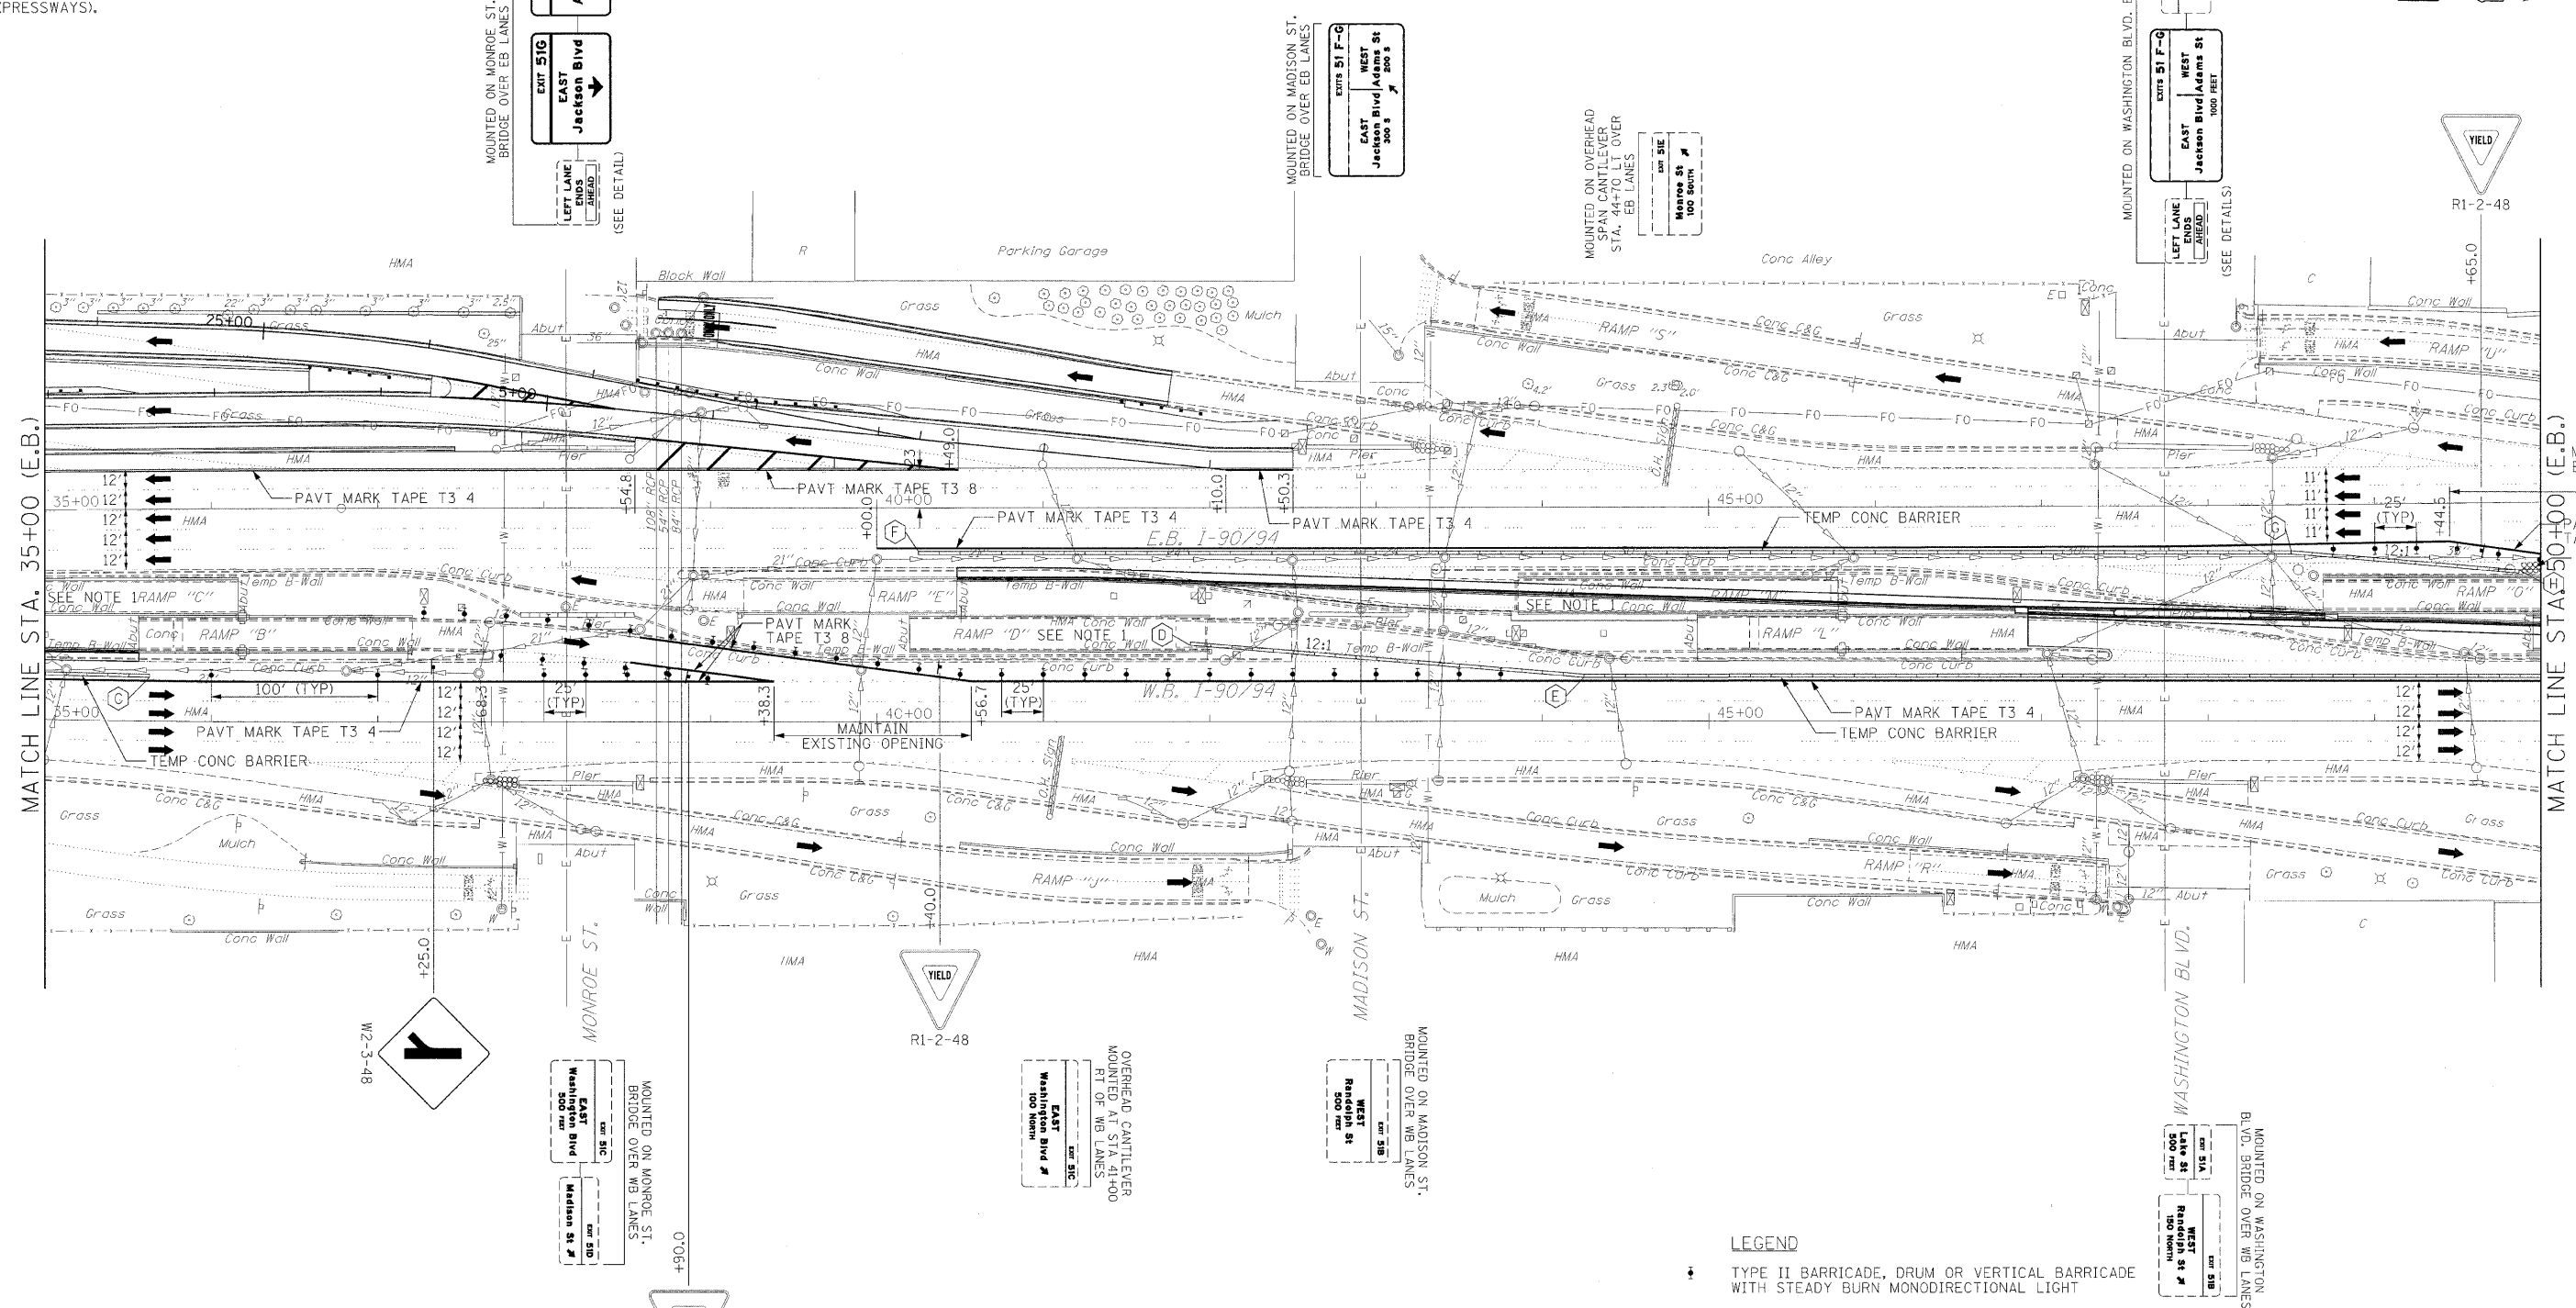

- LEGEND**
- TYPE II BARRICADE, DRUM OR VERTICAL BARRICADE WITH STEADY BURN MONODIRECTIONAL LIGHT
  - ◐ DIRECTION INDICATOR BARRICADE WITH STEADY BURN MONODIRECTIONAL LIGHT
  - ◑ DRUM WITH STEADY BURNING MONODIRECTIONAL LIGHT
  - ↑ ARROW BOARD
  - ↓ SIGN
  - ▨ CONSTRUCTION AREA

ILLINOIS DEPARTMENT OF TRANSPORTATION  
**MAINTENANCE OF TRAFFIC**  
 I-90/94 KENNEDY EXPRESSWAY  
 STAGE 2A  
 STA. 35+00 TO STA. 50+00  
 SCALE : 1" = 50'  
 DATE : 02/27/09  
 DRAWN BY : BEC  
 CHECKED BY : GB