


TEMPORARY CONCRETE BARRIER LAYOUT (TO FF)

LOCATION	STATION	OFFSET
B	20+50.00 W.B.	22.00' LT
C	22+99.78 W.B.	22.19' LT
D	23+86.78 W.B.	22.29' LT
E	24+86.20 W.B.	22.36' LT
F	25+85.62 W.B.	22.29' LT
G	26+72.62 W.B.	22.21' LT
H	27+59.61 W.B.	22.27' LT
I	28+59.03 W.B.	22.38' LT
J	29+58.45 W.B.	22.27' LT
K	29+95.74 W.B.	22.09' LT
L	30+58.08 W.B.	22.00' LT
M	31+58.33 W.B.	22.00' LT
N	32+58.59 W.B.	22.00' LT
O	32+96.18 W.B.	22.00' LT
P	34+95.35 W.B.	37.92' LT
Q	20+86.15 E.B.	22.00' RT
R	22+60.93 E.B.	22.00' RT
S	23+86.15 E.B.	22.00' RT
T	25+36.36 E.B.	18.00' RT
U	27+49.19 E.B.	18.00' RT
V	29+24.39 E.B.	22.00' RT
W	31+36.87 E.B.	26.00' RT

PLAN  
 SURVEYED BY: \_\_\_\_\_  
 ALIGNED CHECKED BY: \_\_\_\_\_  
 NOTE BOOK NO. \_\_\_\_\_  
 CAD FILE NAME: \_\_\_\_\_

PROFILE  
 SURVEYED BY: \_\_\_\_\_  
 GRADES CHECKED BY: \_\_\_\_\_  
 STRUCTURE NOTATIONS CHECKED BY: \_\_\_\_\_  
 NOTE BOOK NO. \_\_\_\_\_

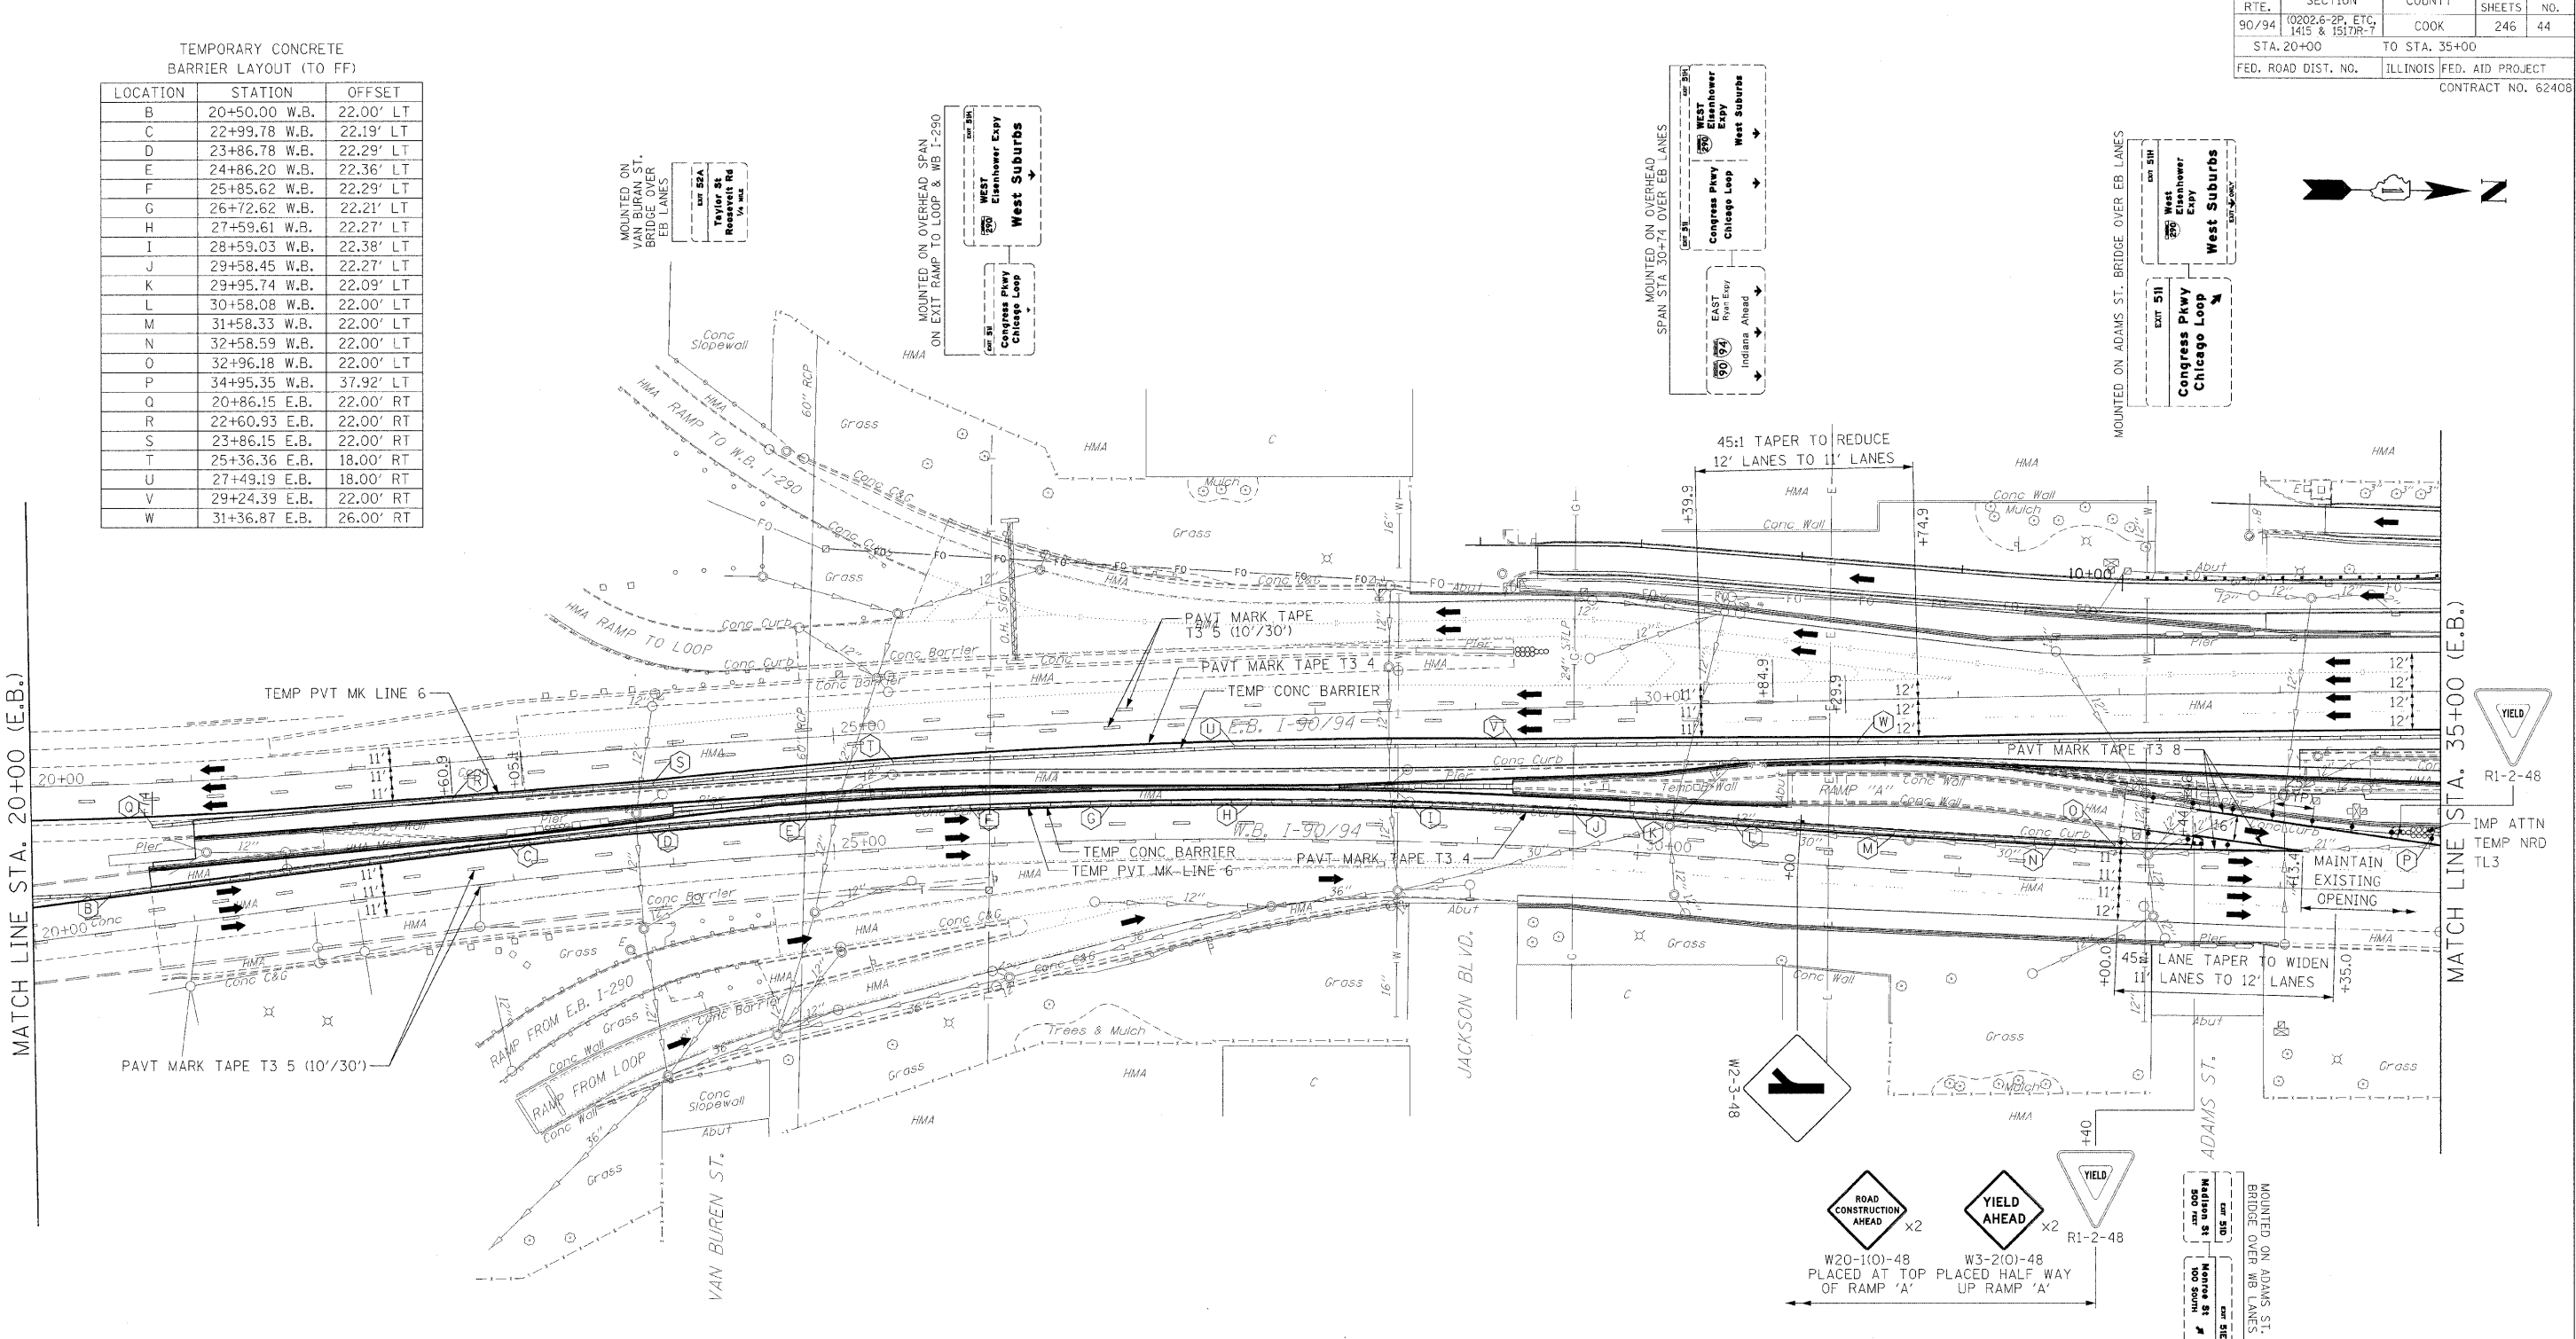

- LEGEND**
- ⦿ TYPE II BARRICADE, DRUM OR VERTICAL BARRICADE WITH STEADY BURN MONODIRECTIONAL LIGHT
  - ⇄ DIRECTION INDICATOR BARRICADE WITH STEADY BURN MONODIRECTIONAL LIGHT
  - ⦿ DRUM WITH STEADY BURNING MONODIRECTIONAL LIGHT
  - ARROW BOARD
  - ⊥ SIGN
  - ▨ CONSTRUCTION AREA

ILLINOIS DEPARTMENT OF TRANSPORTATION  
**MAINTENANCE OF TRAFFIC**  
 I-90/94 KENNEDY EXPRESSWAY  
 STAGE 2B  
 STA. 20+00 TO STA. 35+00  
 SCALE: 1" = 50'  
 DATE: 02/27/09  
 DRAWN BY: BEC  
 CHECKED BY: GB