


F.A.I. R.T.E.	SECTION	COUNTY	TOTAL SHEETS	SHEET NO.
90/94	0202.6-2P, ETC, 1415 & 1517R-7	COOK	246	45
STA. 35+00		TO STA. 50+00		
FED. ROAD DIST. NO.		ILLINOIS FED. AID PROJECT		
CONTRACT NO. 62408				

TEMPORARY CONCRETE BARRIER LAYOUT (TO FF)

LOCATION	STATION	OFFSET
X	36+45.46 W.B.	26.22' LT
Y	36+83.07 W.B.	26.00' LT
Z	45+33.08 W.B.	26.00' LT
AA	36+87.50 E.B.	26.00' RT
BB	42+50.00 E.B.	26.00' RT
CC	44+61.77 E.B.	43.65' RT
DD	48+62.50 E.B.	26.00' RT
EE	44+87.40 E.B.	25.95' RT

PLAN	DATE	BY
SURVEYED		
ALIGNED		
CHECKED		
NO.		

PROFILE	DATE	BY
SURVEYED		
GRADES CHECKED		
NO.		

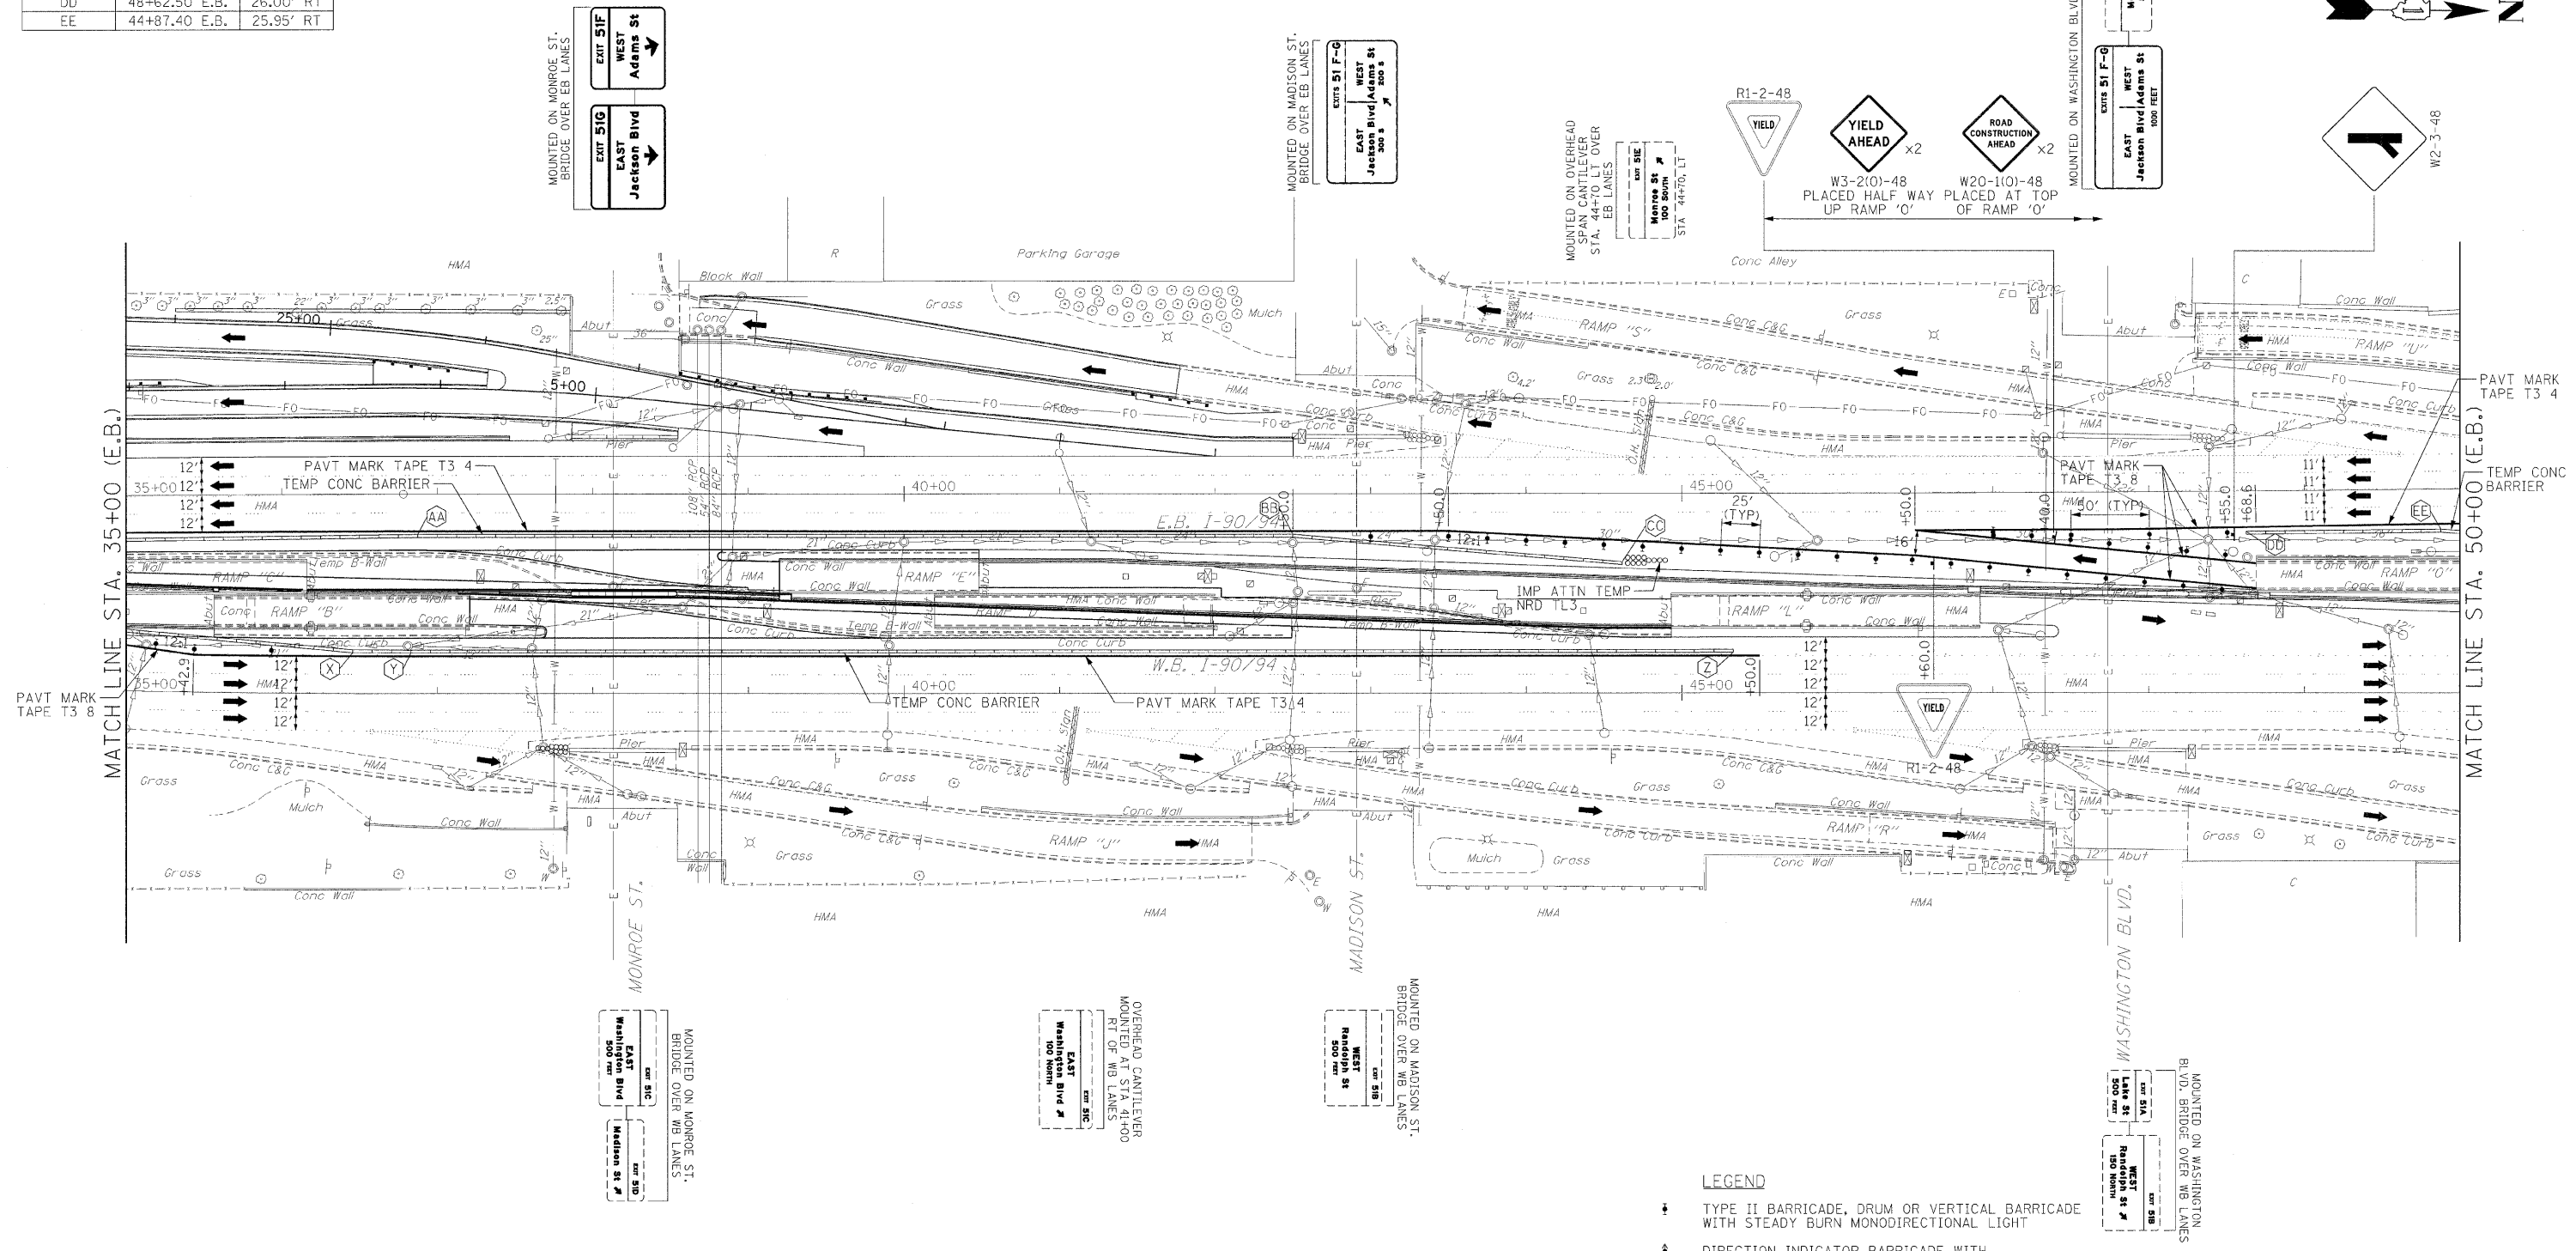

- LEGEND**
- ◆ TYPE II BARRICADE, DRUM OR VERTICAL BARRICADE WITH STEADY BURN MONODIRECTIONAL LIGHT
  - ◆ DIRECTION INDICATOR BARRICADE WITH STEADY BURN MONODIRECTIONAL LIGHT
  - DRUM WITH STEADY BURNING MONODIRECTIONAL LIGHT
  - ↑ ARROW BOARD
  - ↓ SIGN
  - ▨ CONSTRUCTION AREA

ILLINOIS DEPARTMENT OF TRANSPORTATION  
**MAINTENANCE OF TRAFFIC**  
 I-90/94 KENNEDY EXPRESSWAY  
 STAGE 2B  
 STA. 35+00 TO STA. 50+00  
 SCALE : 1" = 50'  
 DATE : 02/27/09  
 DRAWN BY: BEC  
 CHECKED BY: GB