


F.A.I. RTE.	SECTION	COUNTY	TOTAL SHEETS	SHEET NO.
90/94	0202.6-2P, ETC. 1415 & 1517R-7	COOK	246	52
STA. 35+00		TO STA. 50+00		
FED. ROAD DIST. NO.		ILLINOIS FED. AID PROJECT		
CONTRACT NO. 62408				

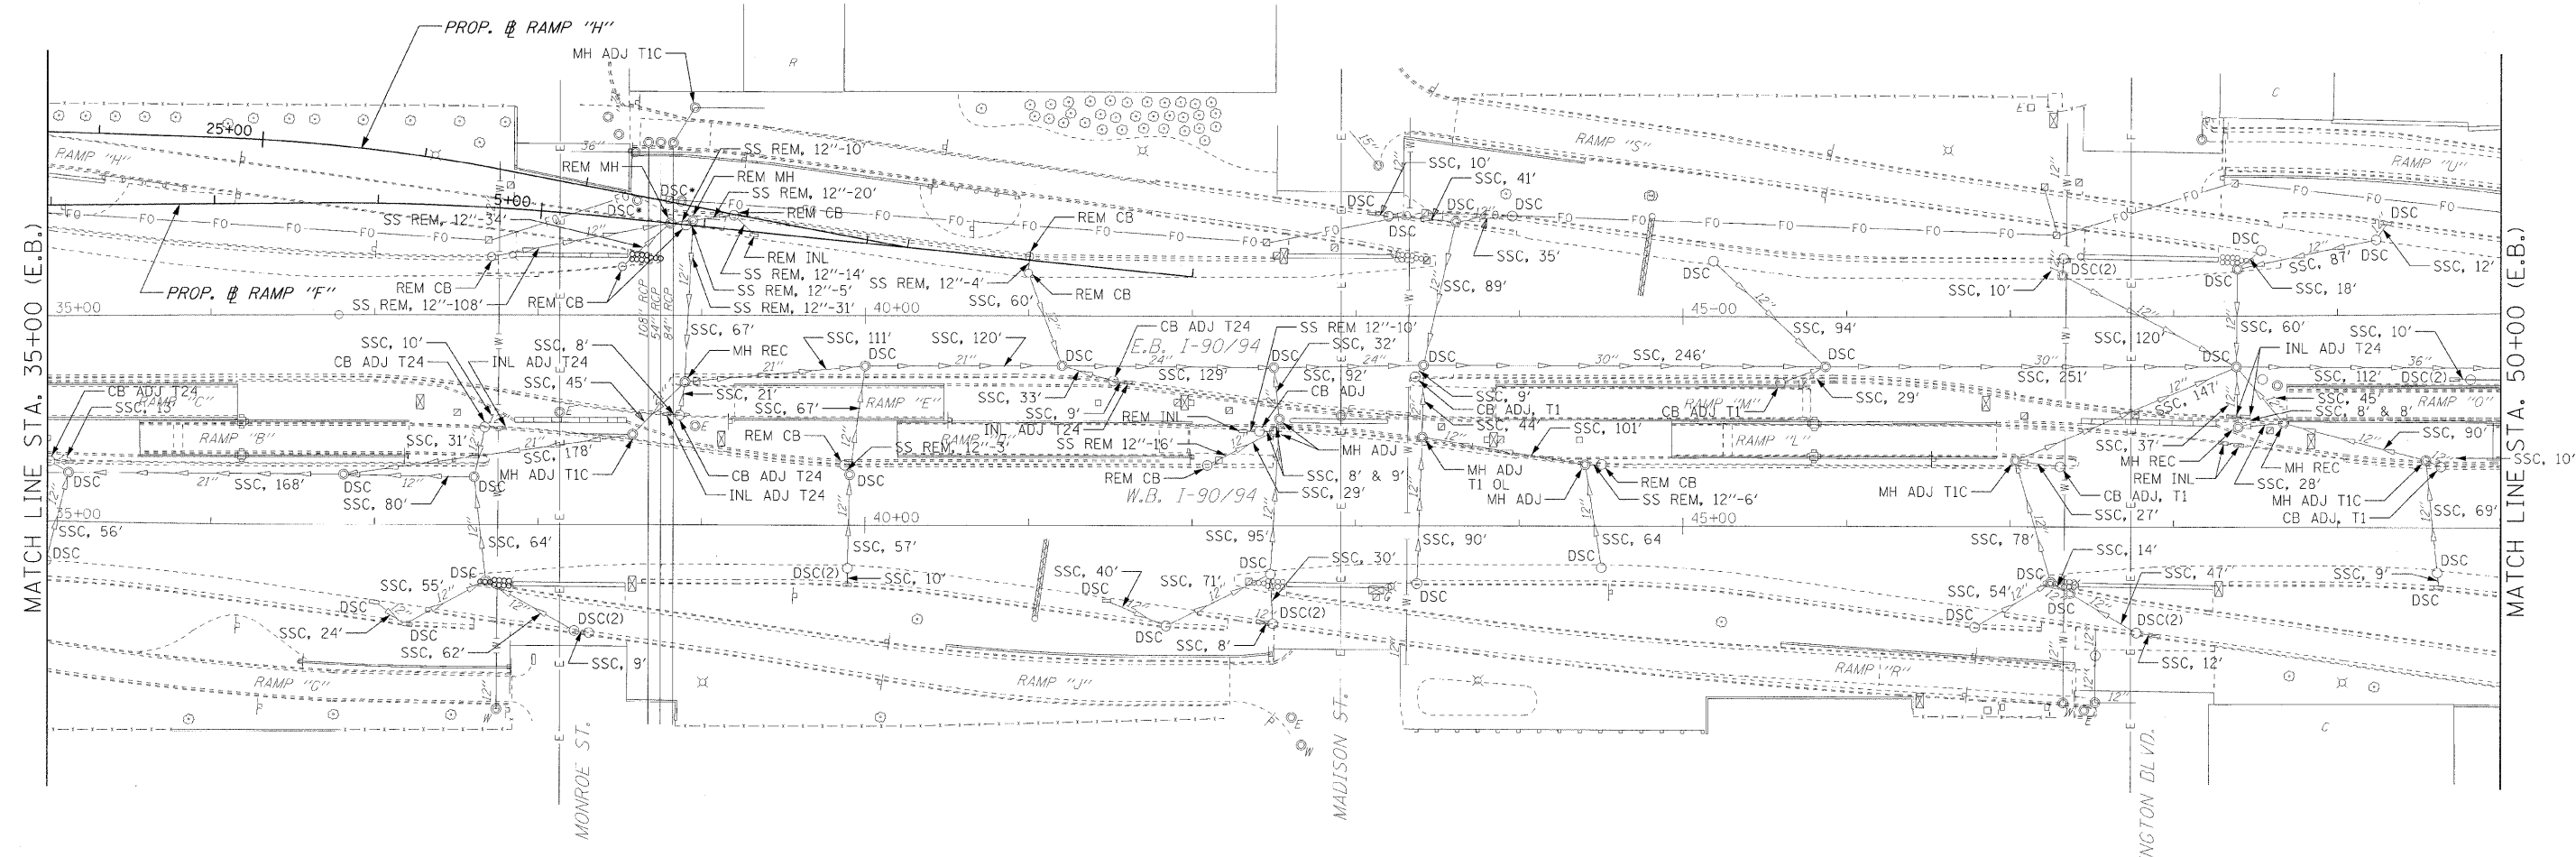

PLAN	SURVEYED	DATE
	NOTE BOOK	
	ALIGNMENT CHECKED	
	RT. OF WAY CHECKED	
	GRID FILE NAME	

PROFILE	SURVEYED	DATE
	GRADES CHECKED	
	BLM. NOTED	
	STRUCTURE STATISTICS CHG'D	
	INC.	



**LEGEND**

CB ADJ	CATCH BASIN TO BE ADJUSTED
CB ADJ T1	CATCH BASIN TO BE ADJUSTED WITH NEW TYPE 1 FRAME, OPEN LID
CB ADJ T8	CATCH BASIN TO BE ADJUSTED WITH NEW TYPE 8 GRATE
CB ADJ T24	CATCH BASIN TO BE ADJUSTED WITH NEW TYPE 24 FRAME & GRATE
CB REC T24	CATCH BASIN TO BE RECONSTRUCTED WITH NEW TYPE 24 FRAME & GRATE
MH ADJ	MANHOLE TO BE ADJUSTED
MH ADJ T1C	MANHOLE TO BE ADJUSTED WITH NEW TYPE 1 FRAME, CLOSED LID
MH REC	MANHOLE TO BE RECONSTRUCTED
INL ADJ	INLET TO BE ADJUSTED
INL ADJ T1	INLET TO BE ADJUSTED WITH NEW TYPE 1 FRAME, OPEN LID
INL ADJ T24	INLET TO BE ADJUSTED WITH NEW TYPE 24 FRAME & GRATE
REM MH	REMOVE MANHOLE
REM CB	REMOVE CATCH BASIN
REM INL	REMOVE INLET
SS REM, 12"-14'	STORM SEWER REMOVAL, 12" DIAMETER, 14 LINEAR FEET
DSC	DRAINAGE STRUCTURE TO BE CLEANED
SSC, 20'	STORM SEWER TO BE CLEANED, 20 LINEAR FEET

• THIS DRAINAGE STRUCTURE SHALL BE CLEANED AND THE RE SHALL DETERMINE IF THE STRUCTURE SHALL REMAIN OR BE REMOVED.

ILLINOIS DEPARTMENT OF TRANSPORTATION  
**EXISTING DRAINAGE & UTILITIES**  
 I-90/94 KENNEDY EXPRESSWAY  
 STA. 35+00 TO STA. 50+00  
 SCALE : 1" = 50'  
 DATE : 02/06/09  
 DRAWN BY : BEC  
 CHECKED BY : GB

