


F.A.I. RTE.	SECTION	COUNTY	TOTAL SHEETS	SHEET NO.
90/94	0202-6-2P, ETC, 1415 & 1517R-7	COOK	246	53
STA. 50+00		TO STA. 65+00		
FED. ROAD DIST. NO.		ILLINOIS FED. AID PROJECT		
CONTRACT NO. 62408				



P_AN	DATE
BY	DATE
SURVEYED	
ALIGNED CHECKED	
D.T. OF WAY CHECKED	
JOB FILE NAME	

PROFILE	DATE
BY	DATE
SURVEYED	
GRADES CHECKED	
E.M. NOTED	
STRUCTURE NOTATIONS CHECKED	

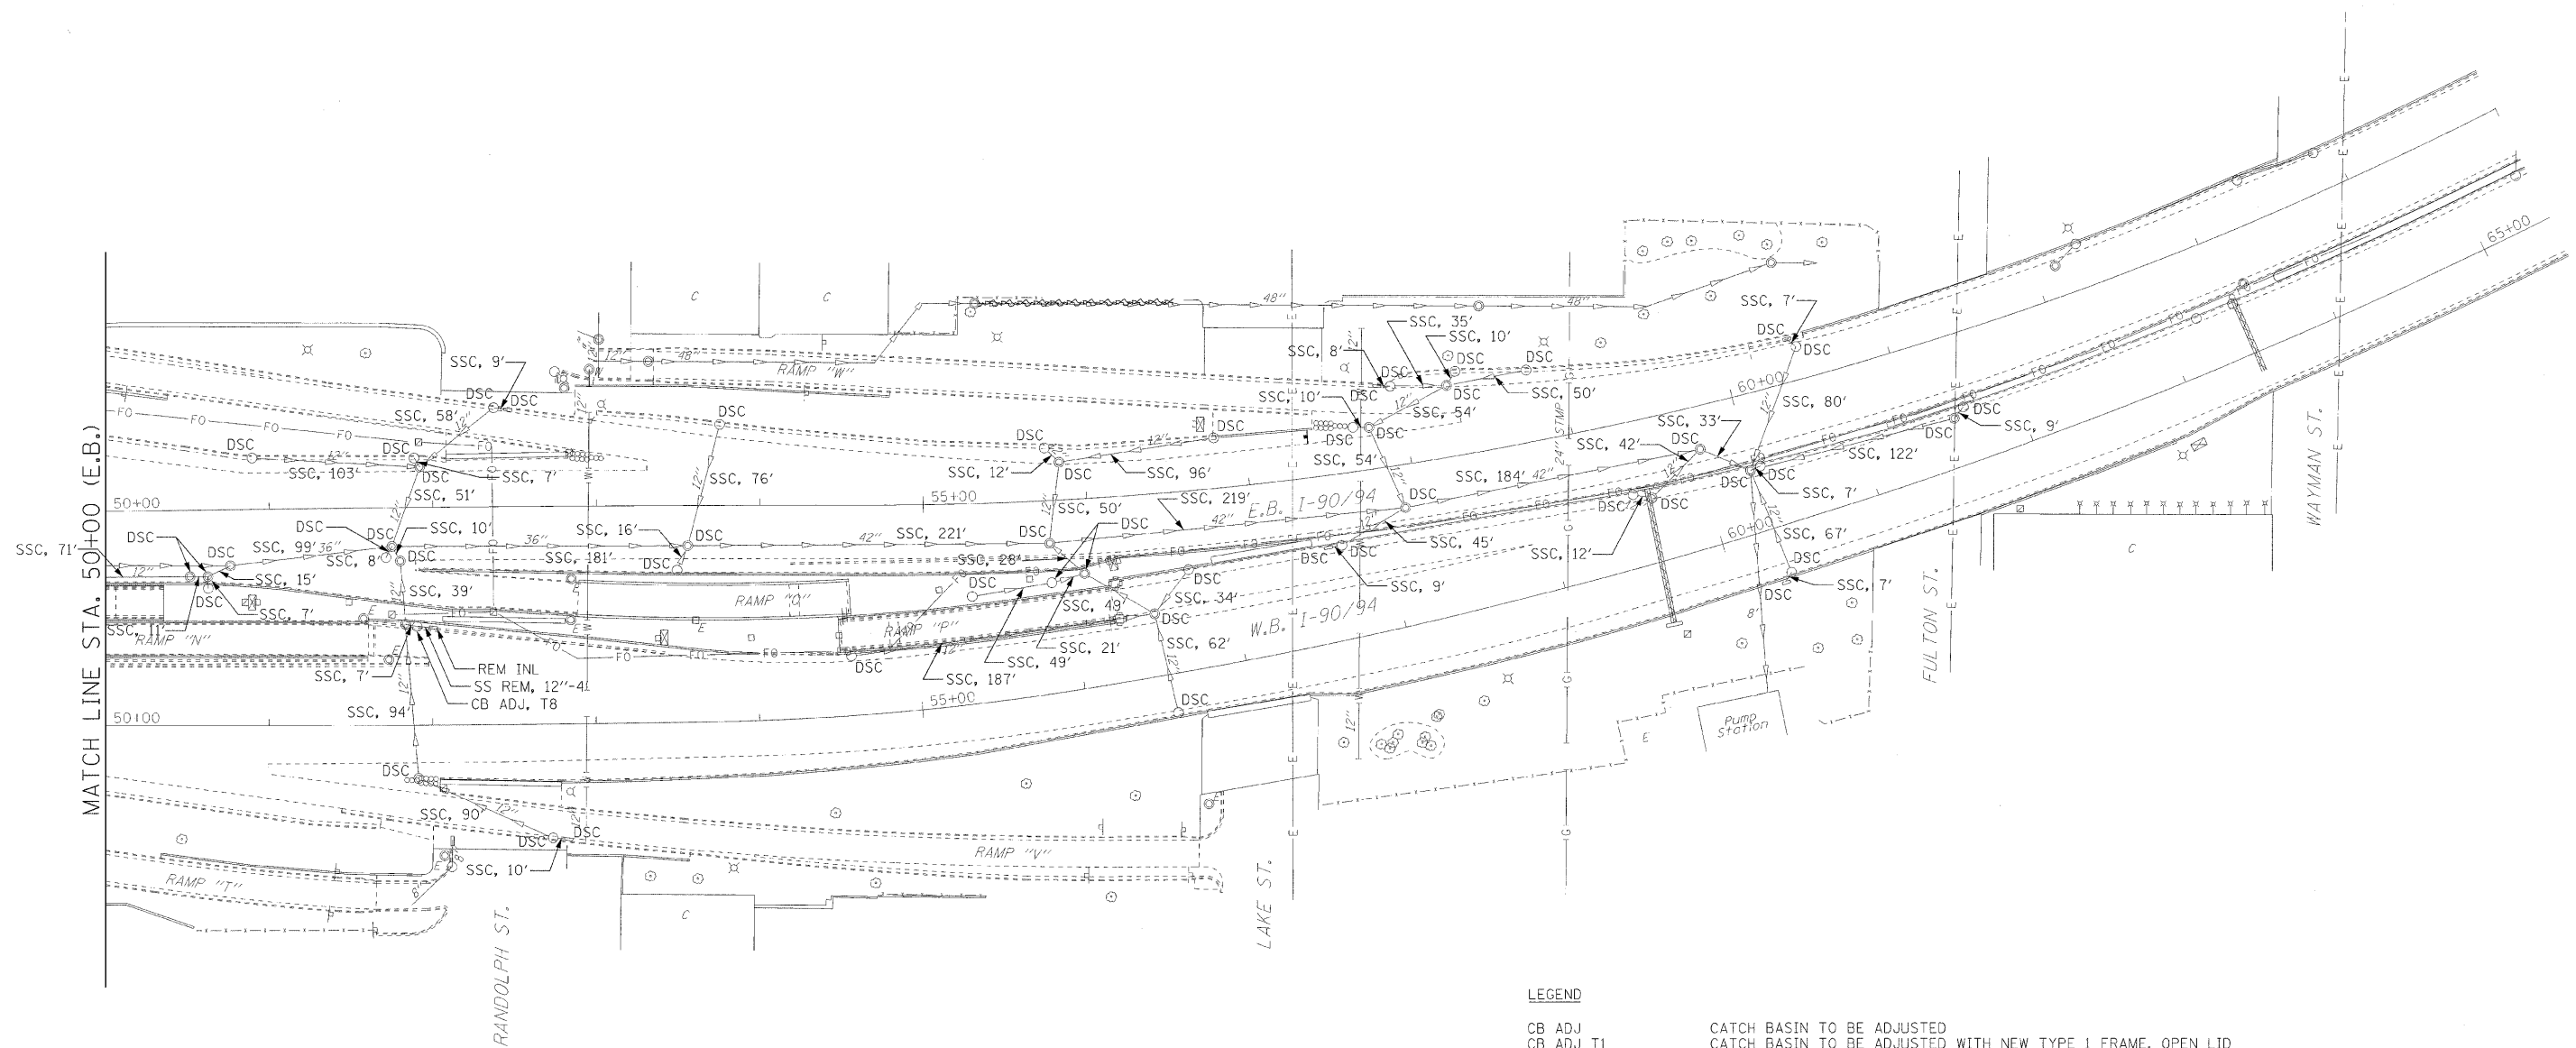

LEGEND	
CB ADJ	CATCH BASIN TO BE ADJUSTED
CB ADJ T1	CATCH BASIN TO BE ADJUSTED WITH NEW TYPE 1 FRAME, OPEN LID
CB ADJ T8	CATCH BASIN TO BE ADJUSTED WITH NEW TYPE 8 GRATE
CB ADJ T24	CATCH BASIN TO BE ADJUSTED WITH NEW TYPE 24 FRAME & GRATE
CB REC T24	CATCH BASIN TO BE RECONSTRUCTED WITH NEW TYPE 24 FRAME & GRATE
MH ADJ	MANHOLE TO BE ADJUSTED
MH ADJ TIC	MANHOLE TO BE ADJUSTED WITH NEW TYPE 1 FRAME, CLOSED LID
MH REC	MANHOLE TO BE RECONSTRUCTED
INL ADJ	INLET TO BE ADJUSTED
INL ADJ T1	INLET TO BE ADJUSTED WITH NEW TYPE 1 FRAME, OPEN LID
INL ADJ T24	INLET TO BE ADJUSTED WITH NEW TYPE 24 FRAME & GRATE
REM MH	REMOVE MANHOLE
REM CB	REMOVE CATCH BASIN
REM INL	REMOVE INLET
SS REM, 12"-14'	STORM SEWER REMOVAL, 12" DIAMETER, 14 LINEAR FEET
DSC	DRAINAGE STRUCTURE TO BE CLEANED
SSC, 20'	STORM SEWER TO BE CLEANED, 20 LINEAR FEET

ILLINOIS DEPARTMENT OF TRANSPORTATION  
**EXISTING DRAINAGE & UTILITIES**  
 I-90/94 KENNEDY EXPRESSWAY  
 STA. 50+00 TO STA. 65+00  
 SCALE : 1" = 50'  
 DATE : 02/06/09  
 DRAWN BY : BEC  
 CHECKED BY : CB

