


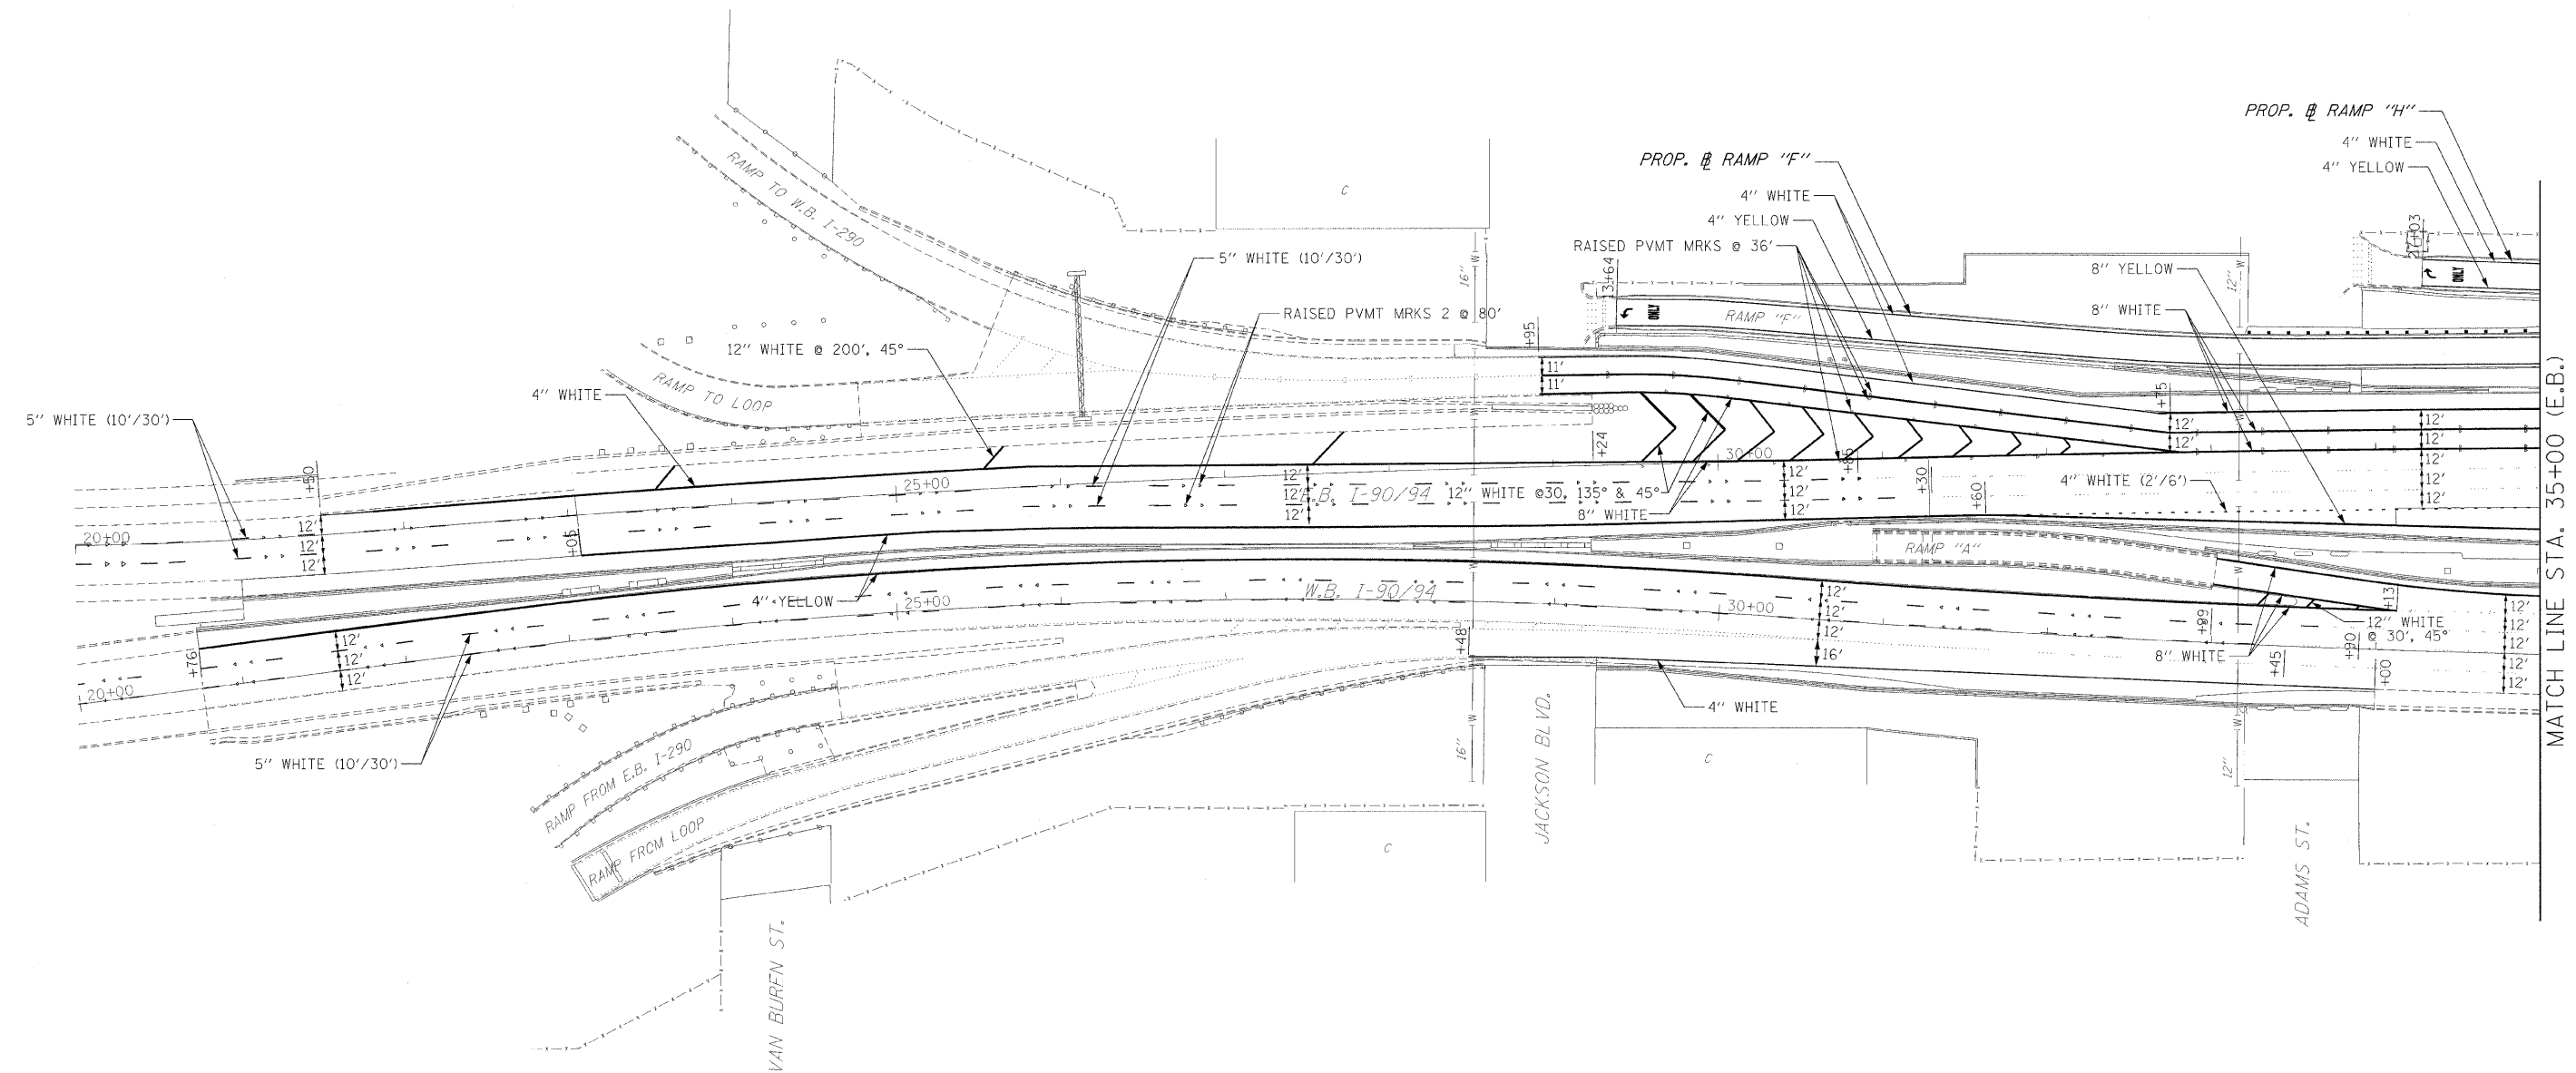

PLAN
 DESIGNED BY: _____
 CHECKED BY: _____
 DATE: _____

PROFILE
 DESIGNED BY: _____
 CHECKED BY: _____
 DATE: _____



MATCH LINE STA. 35+00 (E.B.)

ADDITIONAL PAVEMENT MARKING SCHEDULE

ALIGN.	STA.	OFFSET	STA.	OFFSET	LINE
W.B.	15+53	12' LT	20+00	12' LT	5" @ 10'/30'
W.B.	15+98	0' LT	20+00	0' LT	5" @ 10'/30'
E.B.	19+10	12' RT	20+00	12' RT	5" @ 10'/30'
E.B.	19+55	0' RT	20+00	0' RT	5" @ 10'/30'

NOTE:
 THERMOPLASTIC PAVEMENT MARKINGS SHALL BE USED FOR ALL EDGE LINES, GORE LINES, AND DIAGONALS ON BITUMINOUS PAVEMENT. PERFORMED PLASTIC PAVEMENT MARKINGS SHALL BE USED FOR ALL LANE LINES. PERFORMED PLASTIC MARKINGS SHALL EITHER BE INLAID OR GROOVED IN PER MANUFACTURES INSTRUCTIONS.

ILLINOIS DEPARTMENT OF TRANSPORTATION
PAVEMENT MARKING
 I-90/94 KENNEDY EXPRESSWAY
 STA. 20+00 TO STA. 35+00
 SCALE : 1" = 50' DRAWN BY : BEC
 DATE : 02/27/09 CHECKED BY : GB